






N:\1051.5a Drawings\Print 3D\1051.5a - Woodmoor Central WTP\Orthos\DWG\1051.5a - Pretreatment - Ortho-1.dwg, 10/23/2020 - 1:38 PM, \_JD

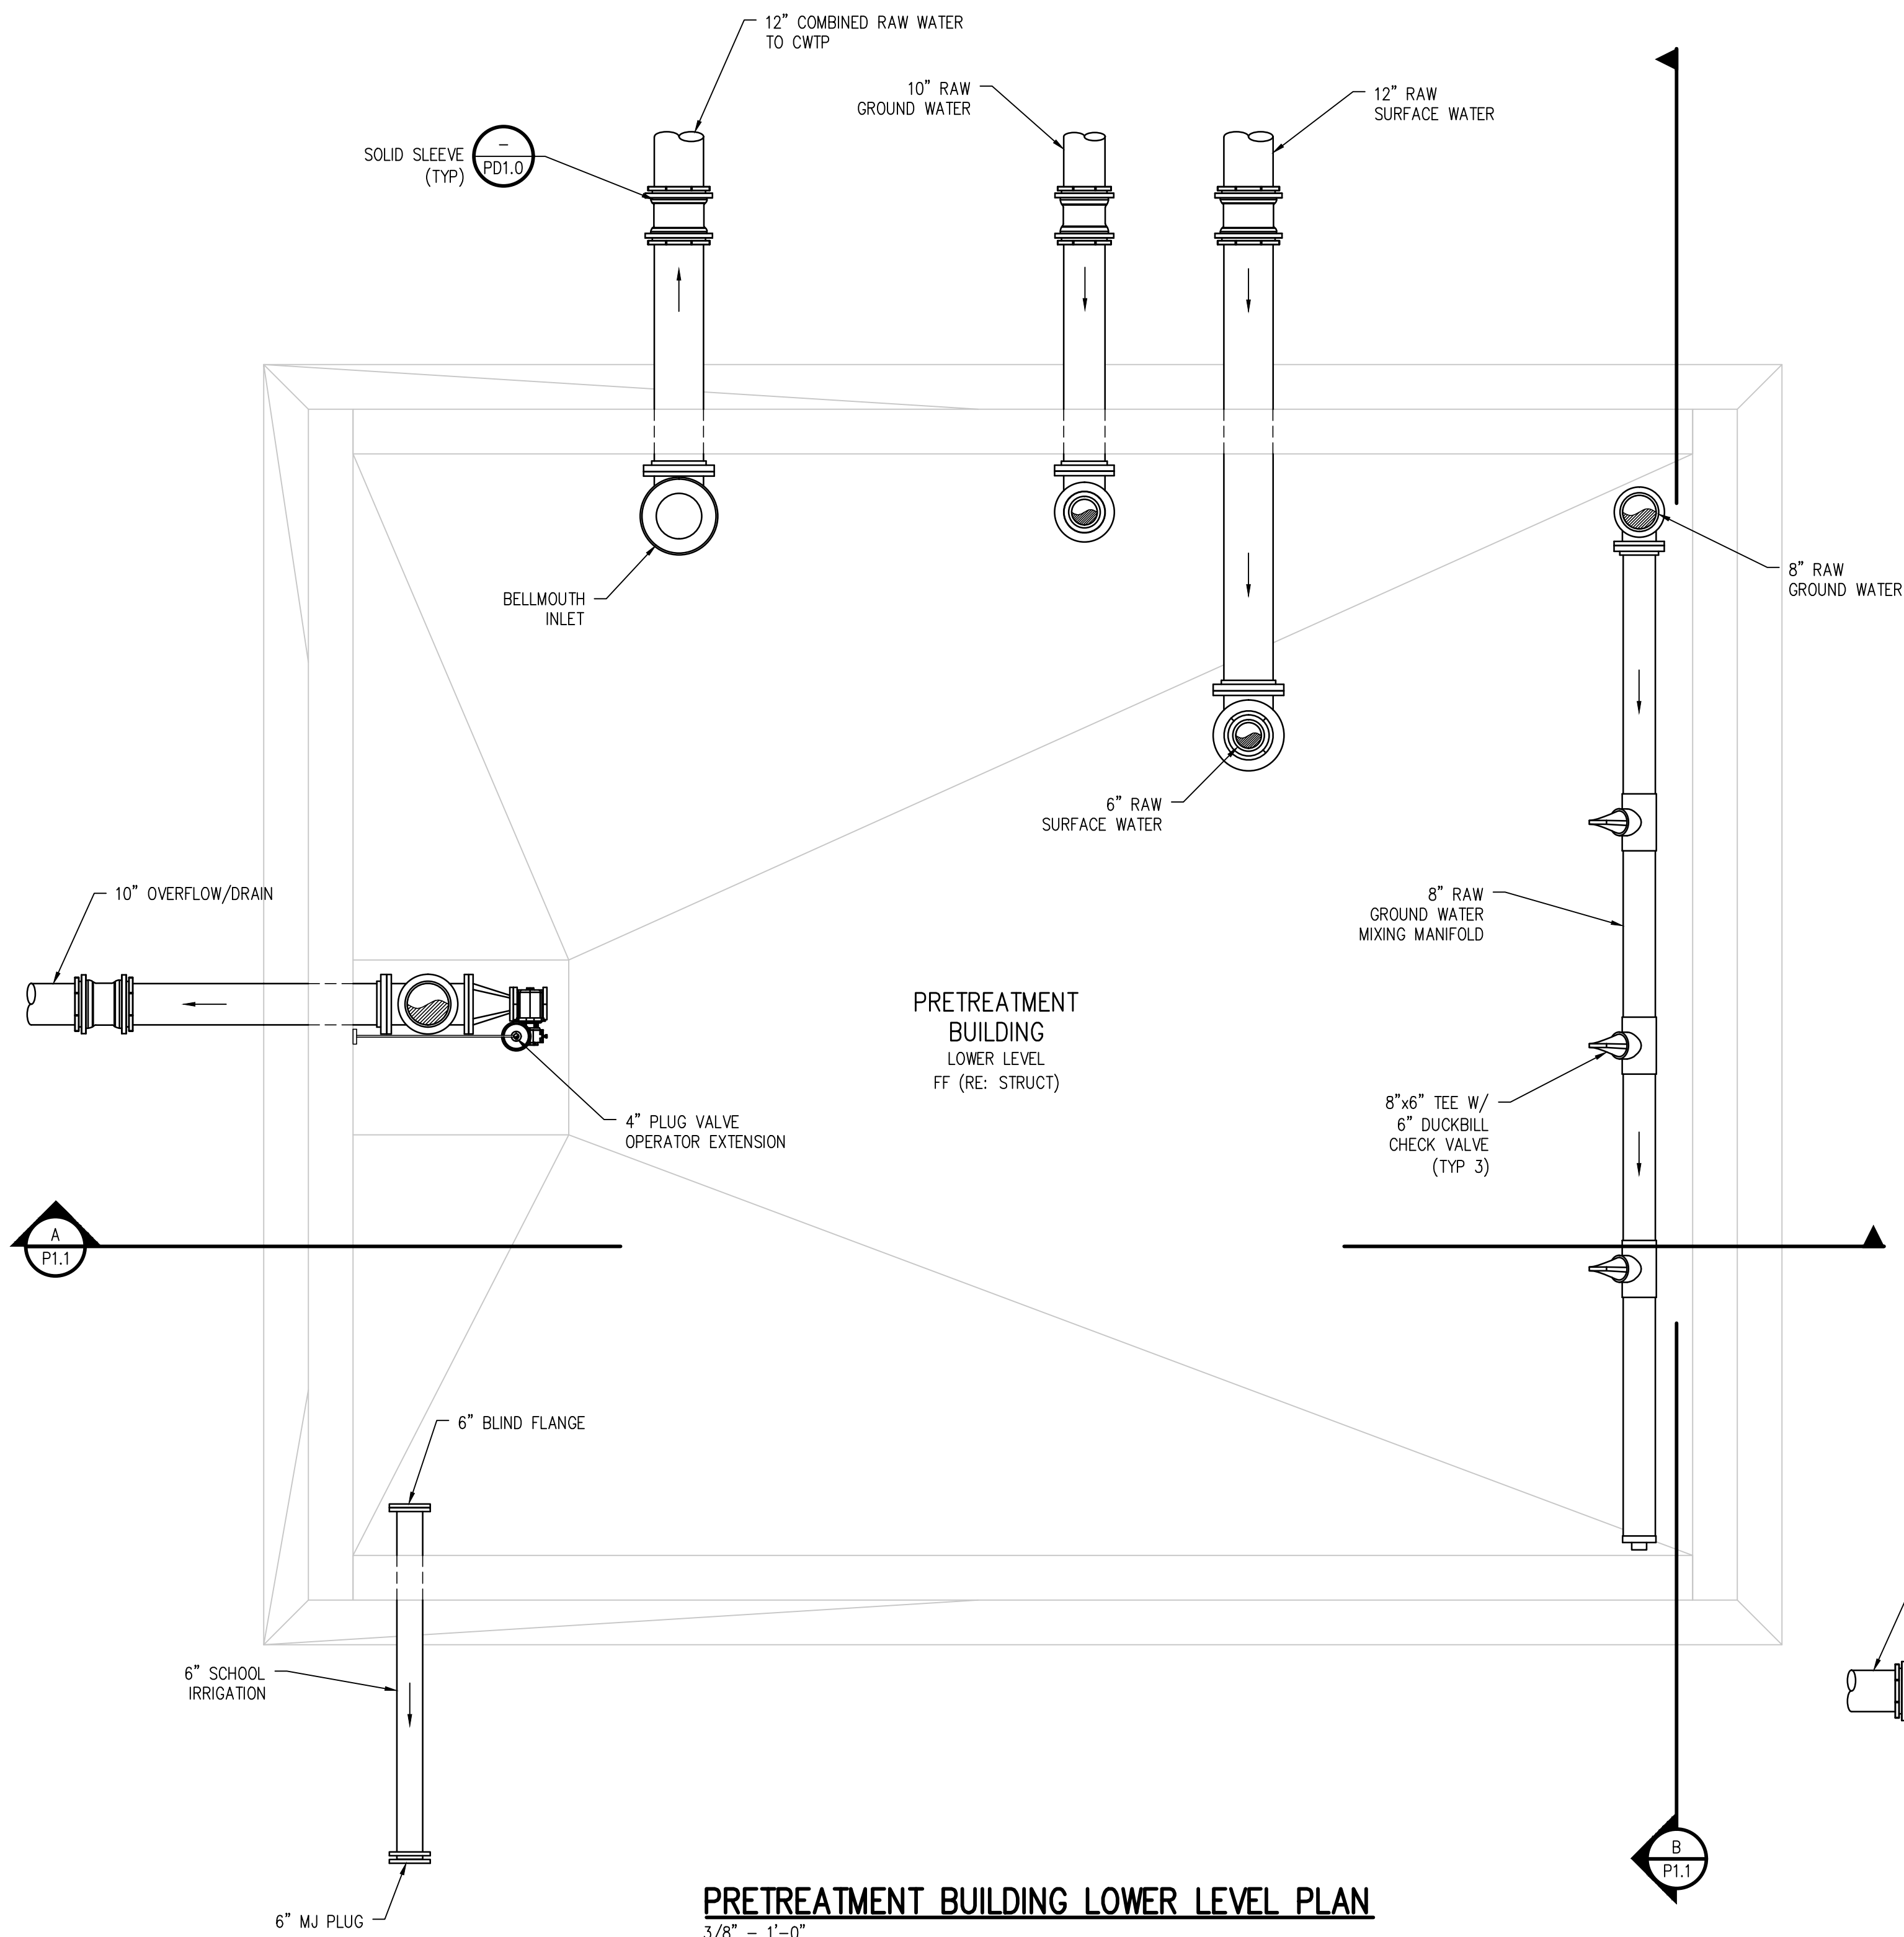

**PRETREATMENT BUILDING LOWER LEVEL PLAN**  
3/8" = 1'-0"

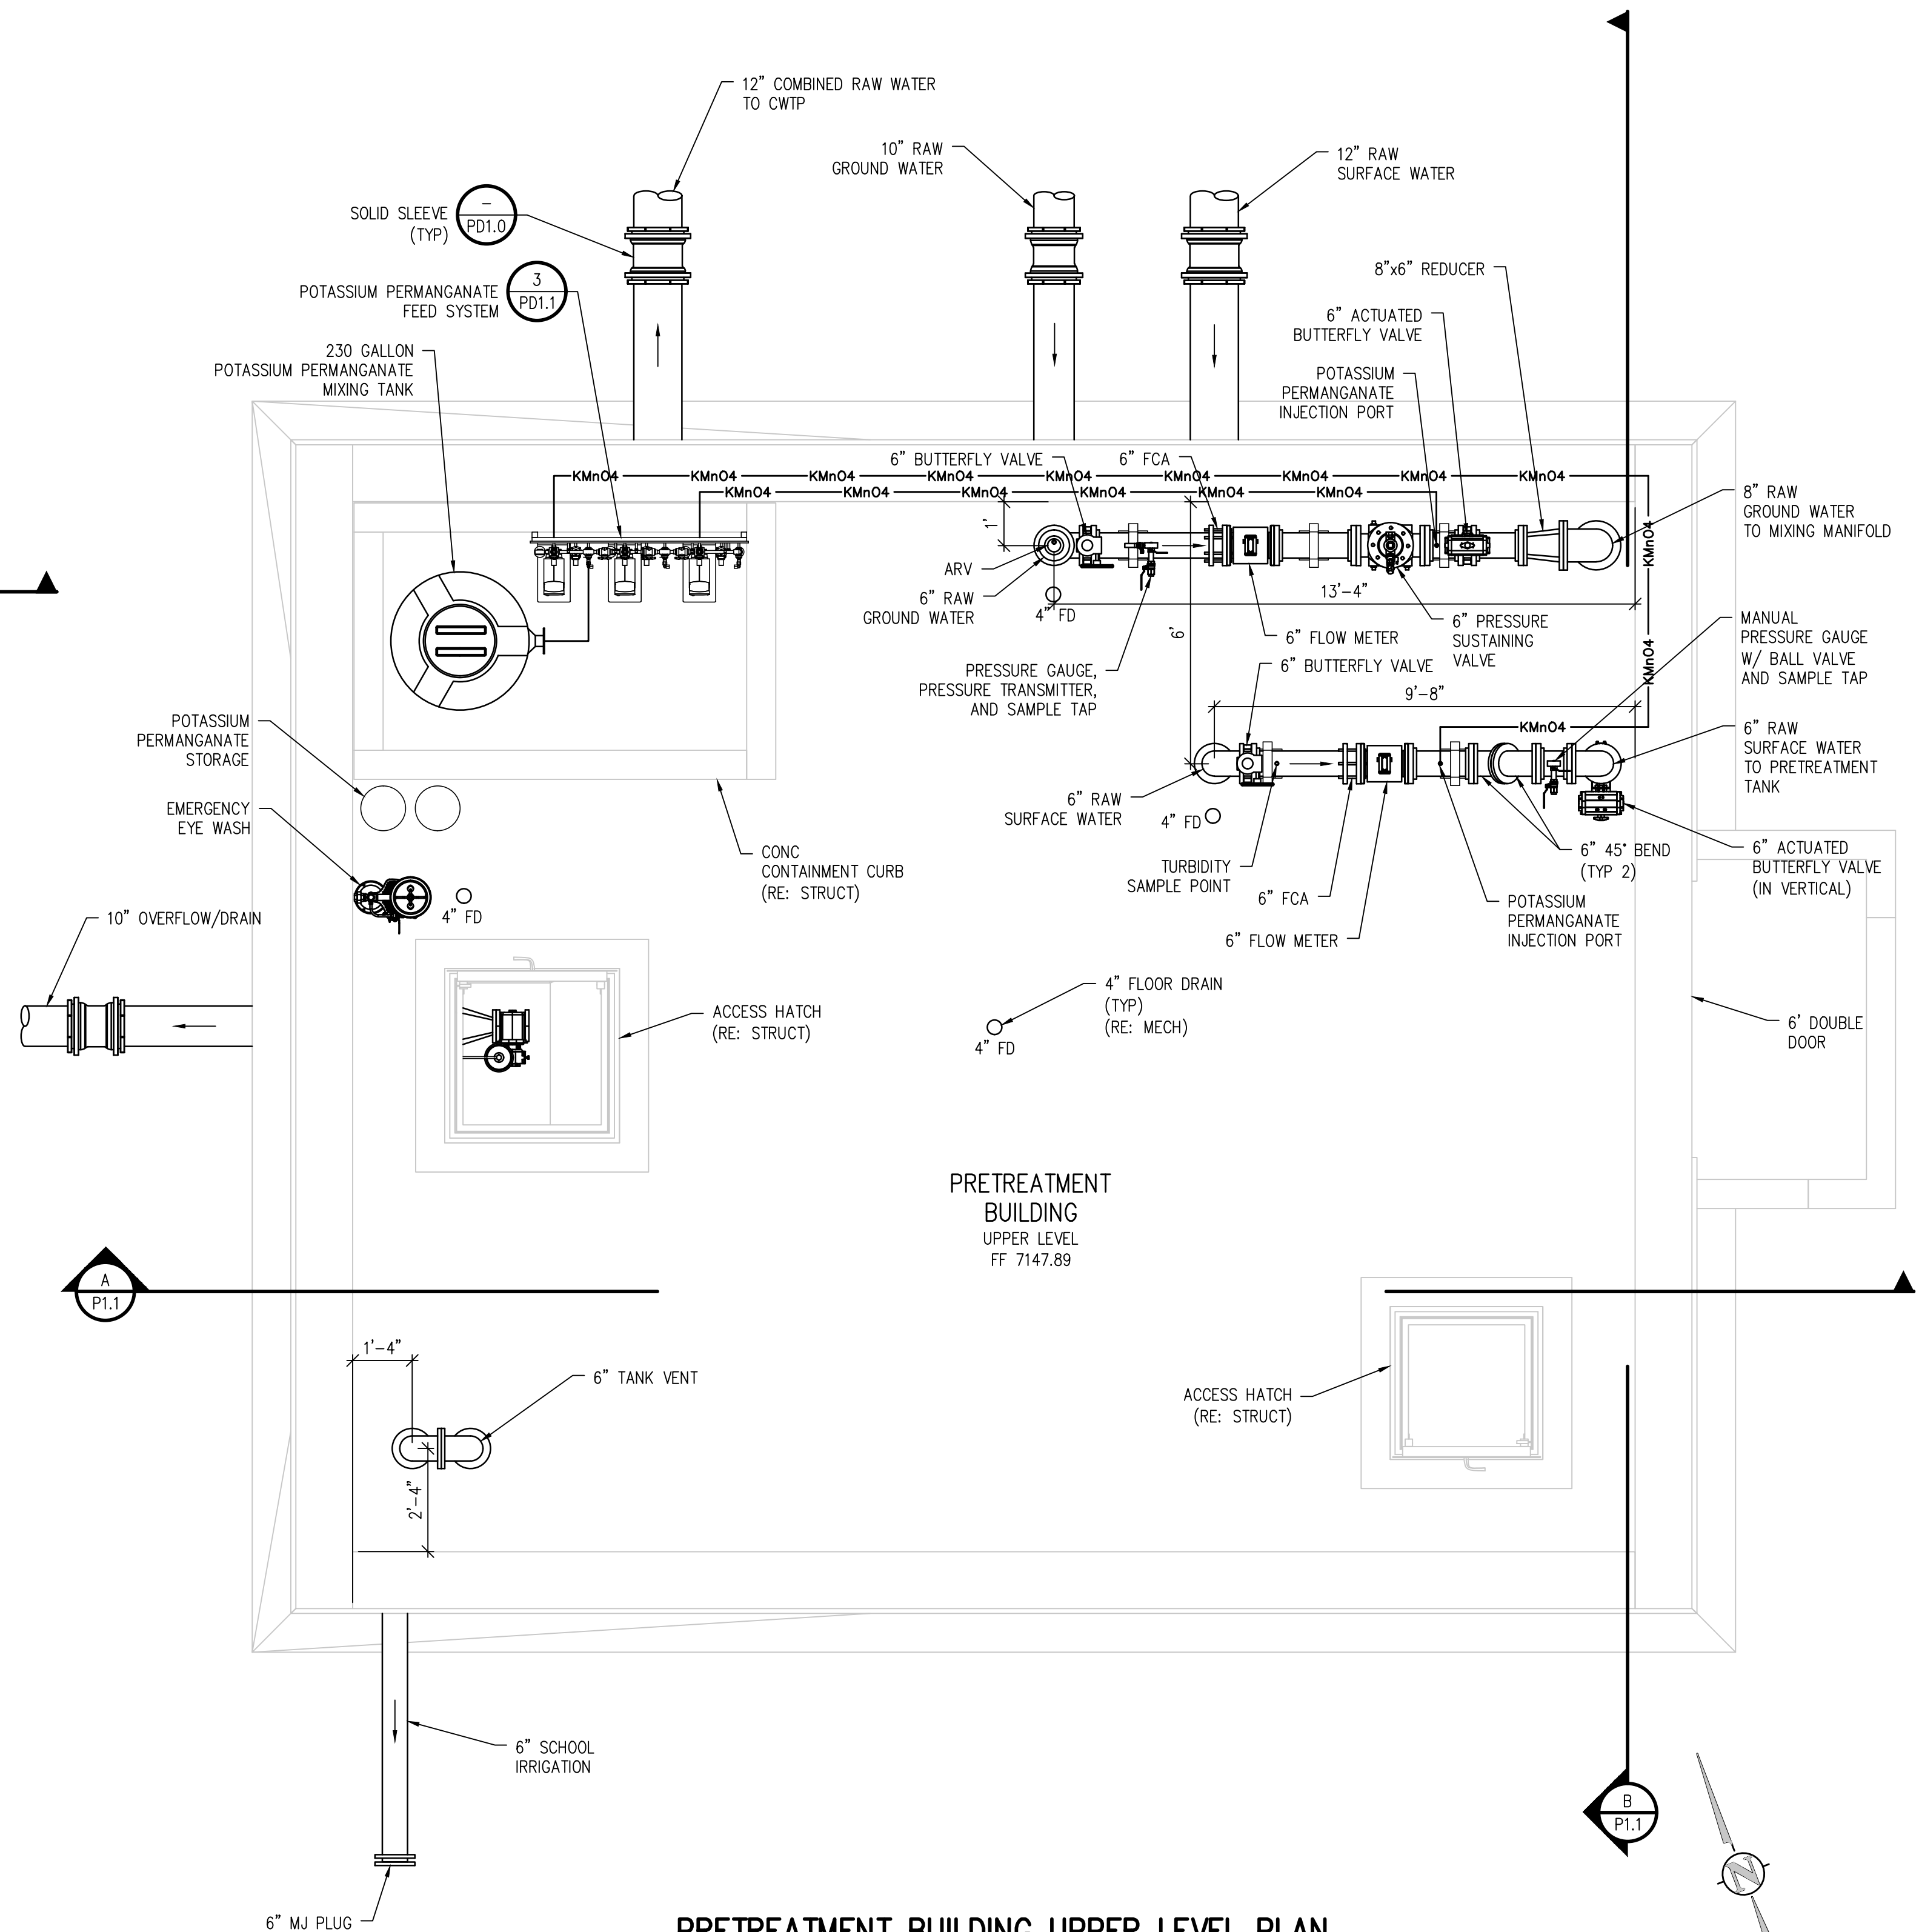

**PRETREATMENT BUILDING UPPER LEVEL PLAN**  
3/8" = 1'-0"

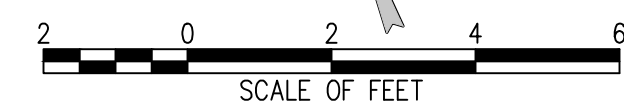

JVA, Inc. 1512 Larimer Street, Suite 710  
Denver, CO 80202 303.444.1951  
www.jvajva.com  
Boulder • Fort Collins • Winter Park  
Glenwood Springs • Denver


NO.	DATE	DESIGNED	DESCRIPTION
		DWN	

DESIGNED BY: MHT/PMH  
DRAWN BY: JCD  
CHECKED BY: RAH/JJM  
JOB #: 1051.5e  
DATE: OCT 2020  
© JVA, INC.

WOODMOOR WSD NO.1  
CENTRAL WTP IMPROVEMENTS  
EL PASO COUNTY, COLORADO

PRETREATMENT BUILDING  
PLAN

SHEET NO.  
**P1.0**

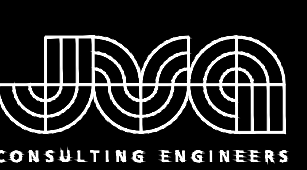

JVA, Inc. 1512 Larimer Street, Suite 710  
Denver, CO 80202 303.444.1951  
www.jvajva.com  
Boulder • Fort Collins • Winter Park  
Glenwood Springs • Denver

REVISION DESCRIPTION

NO. DATE DESD DWN

DESIGNED BY: MHT/PMH  
DRAWN BY: JCD  
CHECKED BY: RAH/JJM  
JOB #: 1051.5e  
DATE: OCT 2020  
© JVA, INC.

WOODMOOR WSD NO.1  
CENTRAL WTP IMPROVEMENTS  
EL PASO COUNTY, COLORADO  
PRETREATMENT BUILDING  
SECTIONS

SHEET NO.

P1.1

