





**COLOR LEGEND**

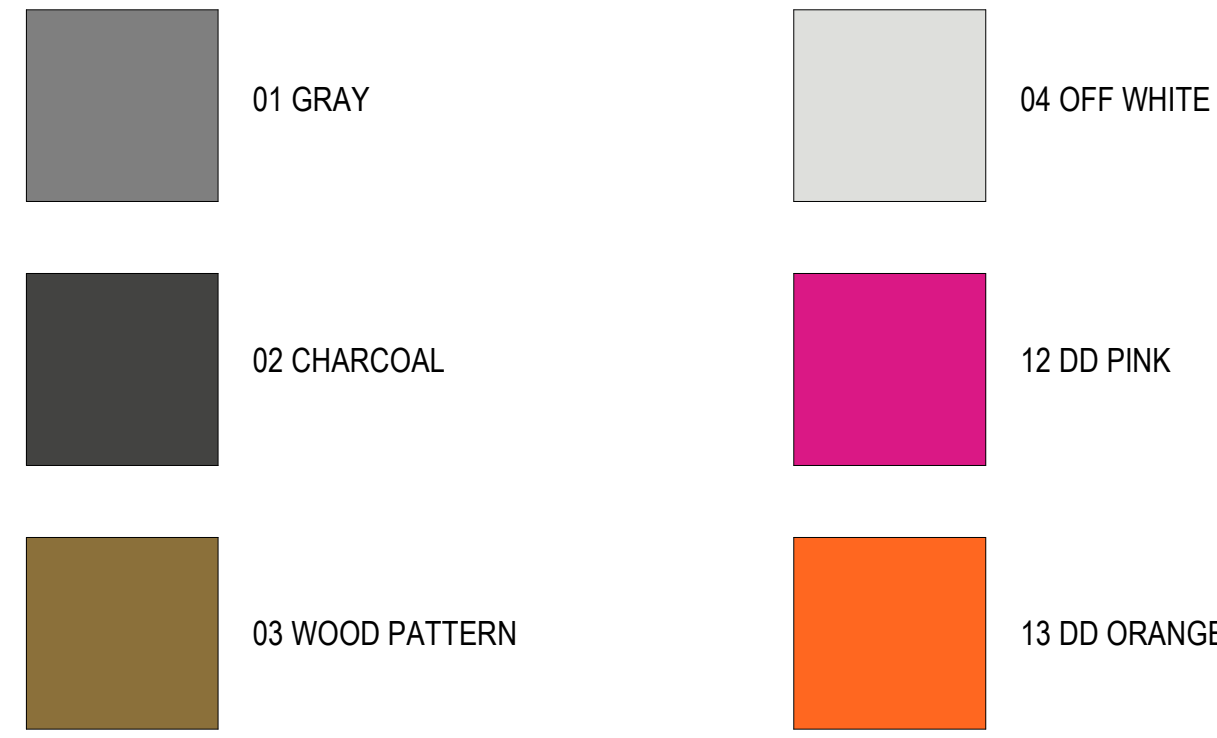

**MATERIAL LEGEND**

FCB	FIBER CEMENT BOARD
MT	METAL TRIM / COPING CAP
SC	STEEL CHANEL
EMC	EXTRUDED METAL CHANEL
PT	PAINT
CMU	CONCRETE MASONRY UNIT


SIGNAGE AND SIGN PLAN BY SEPARATE SUBMITTAL

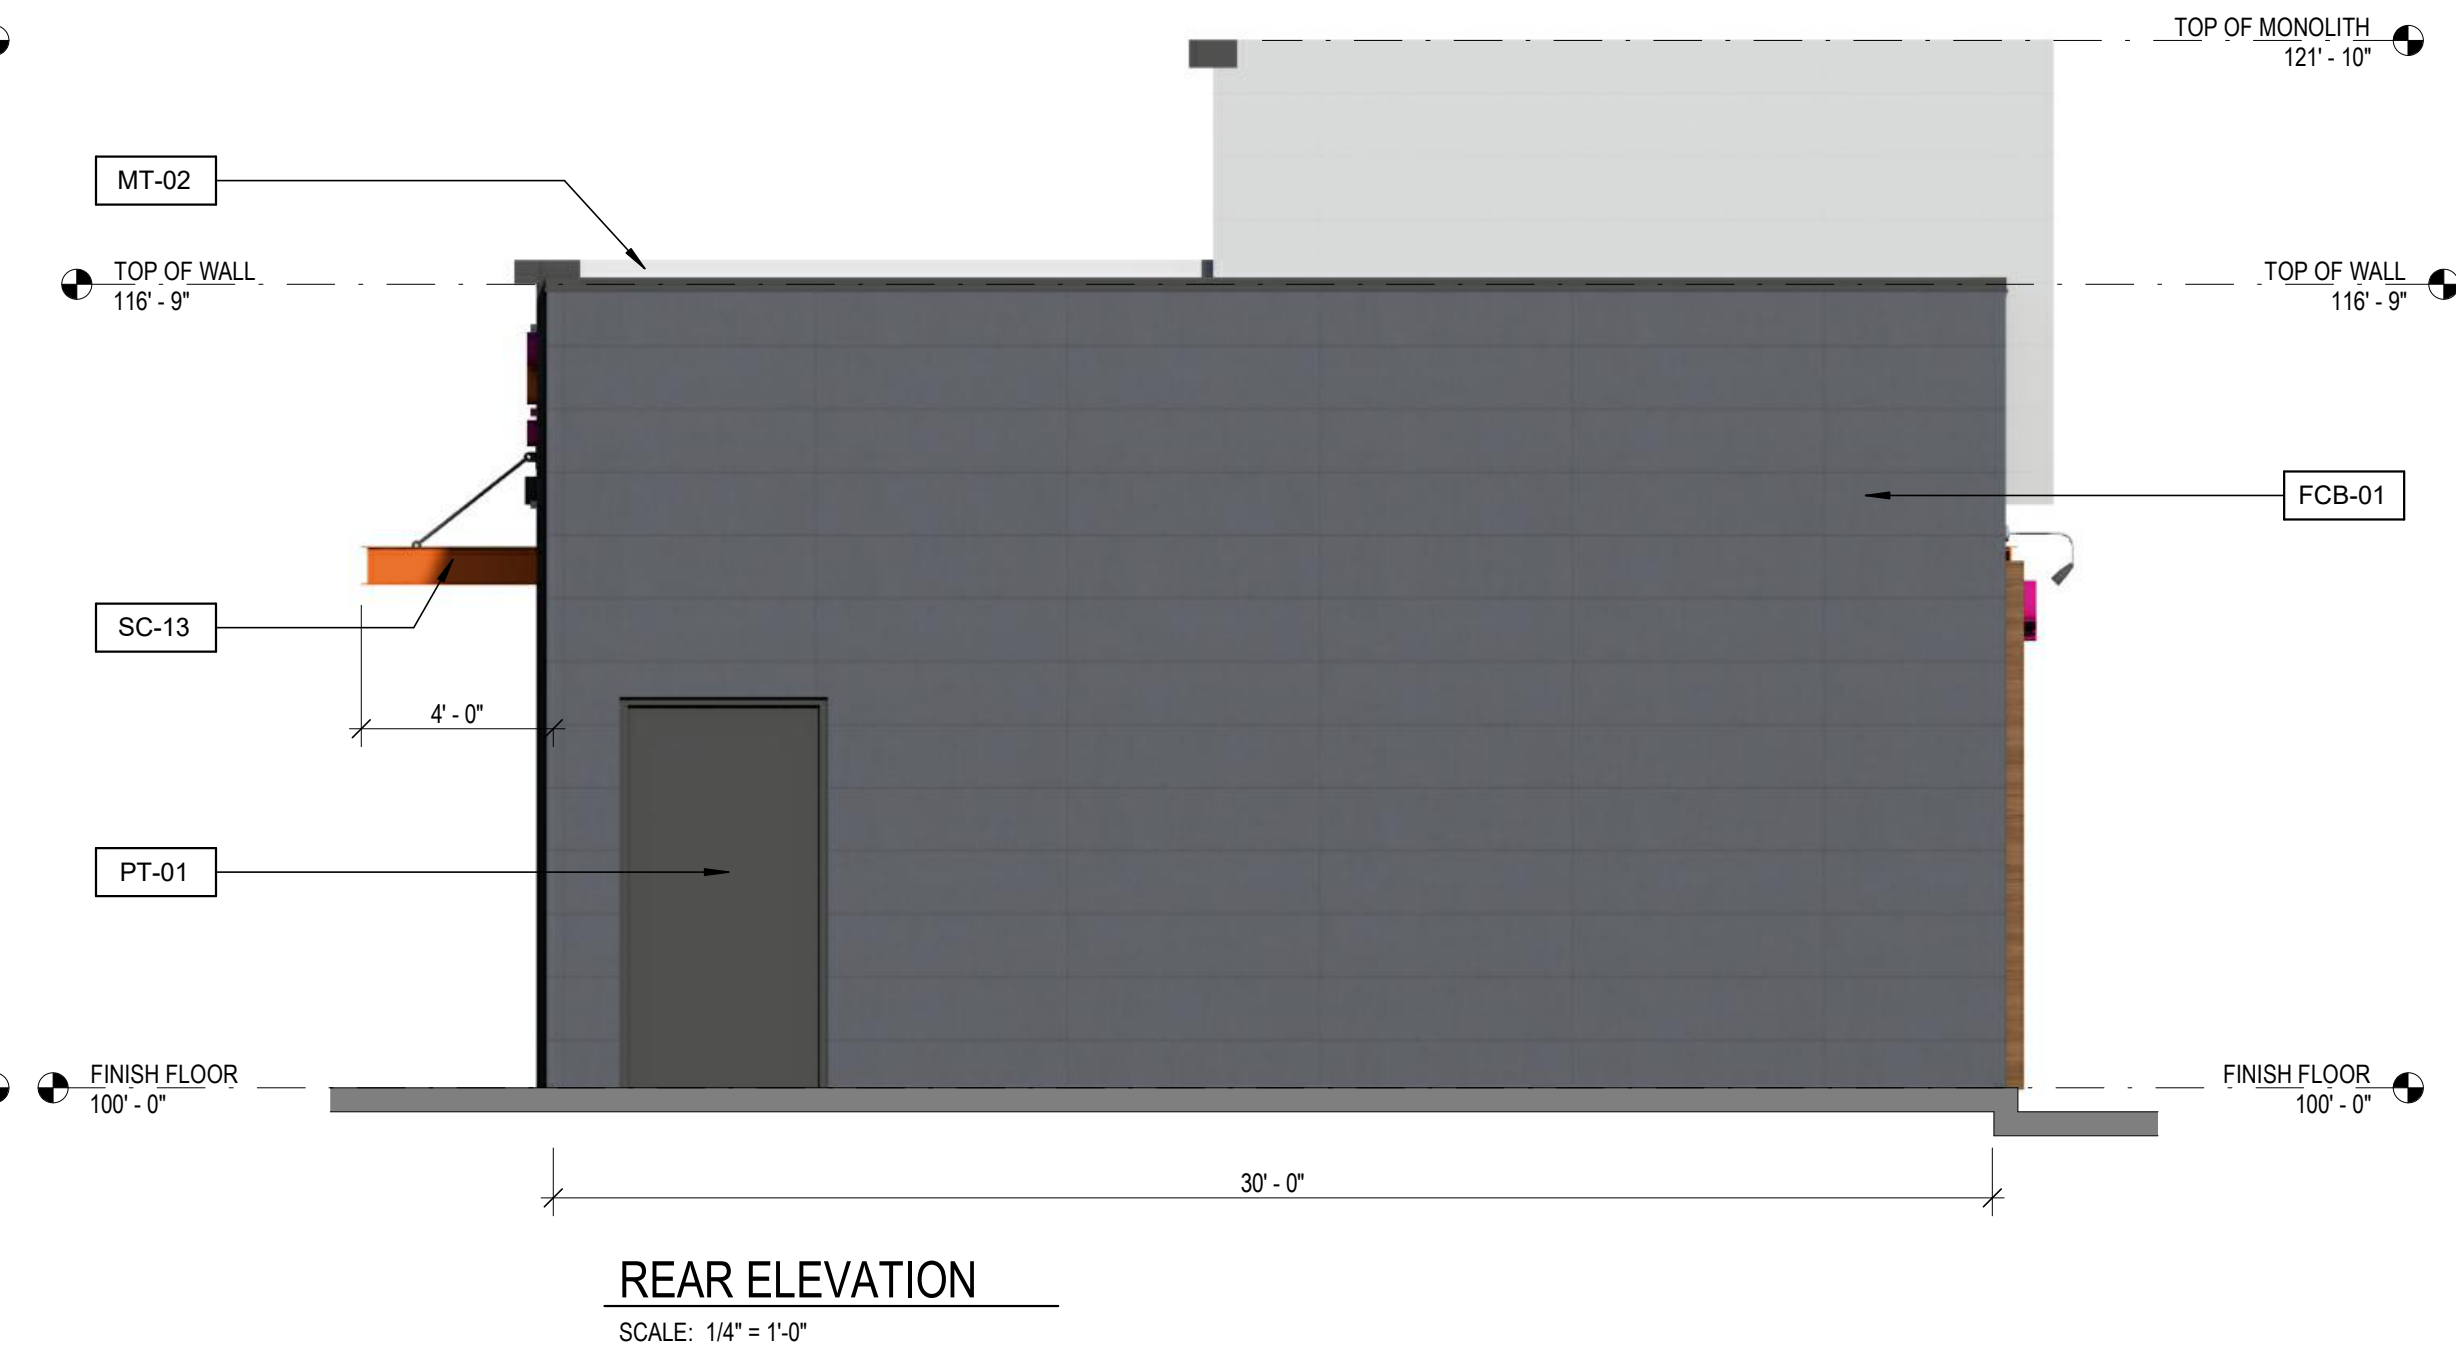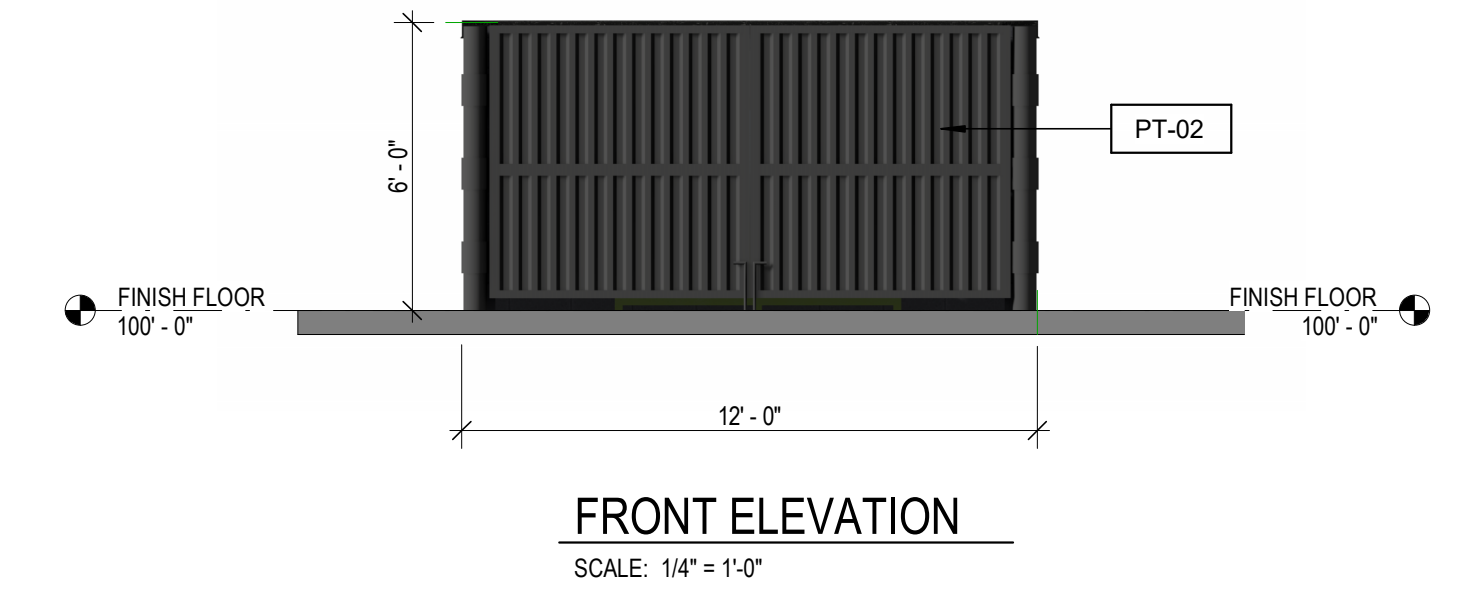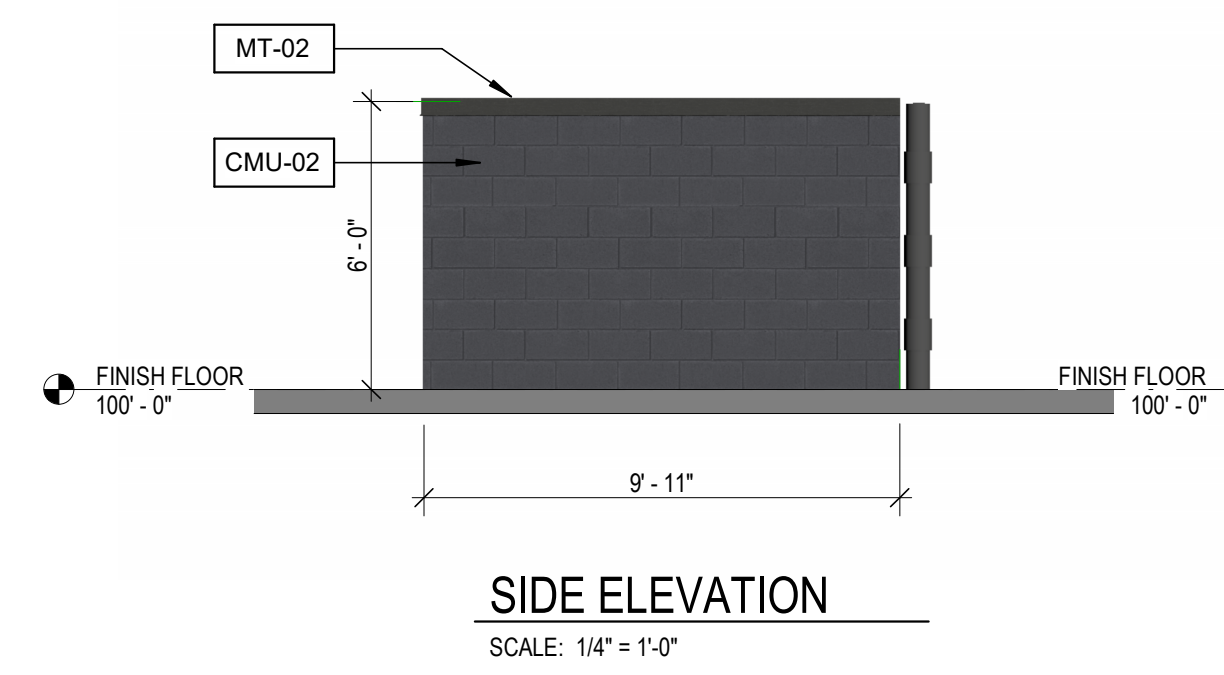

**DUNKIN - MARKSHEFFEL AND MEADOWBROOK**  
QUALITY BRAND GROUP

**BUILDING ELEVATIONS**

This information is copyrighted by Galloway & Company, Inc. All rights reserved.

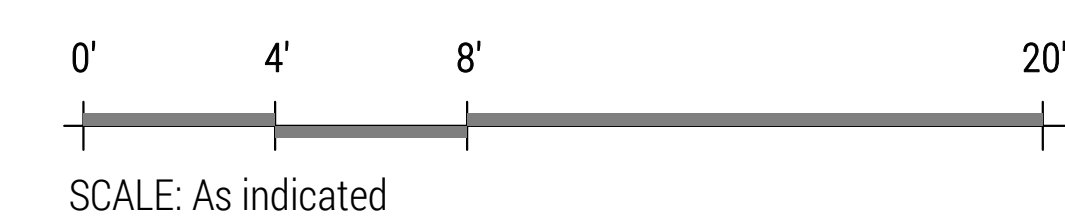

FILE NUMBER:  
PPR2345

