
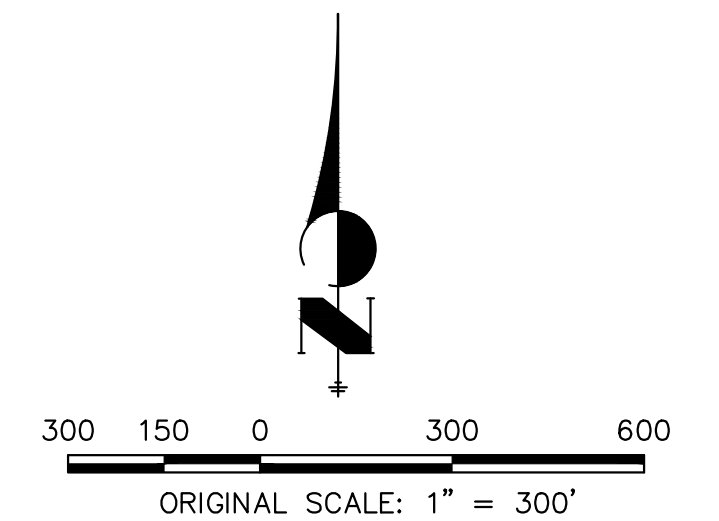
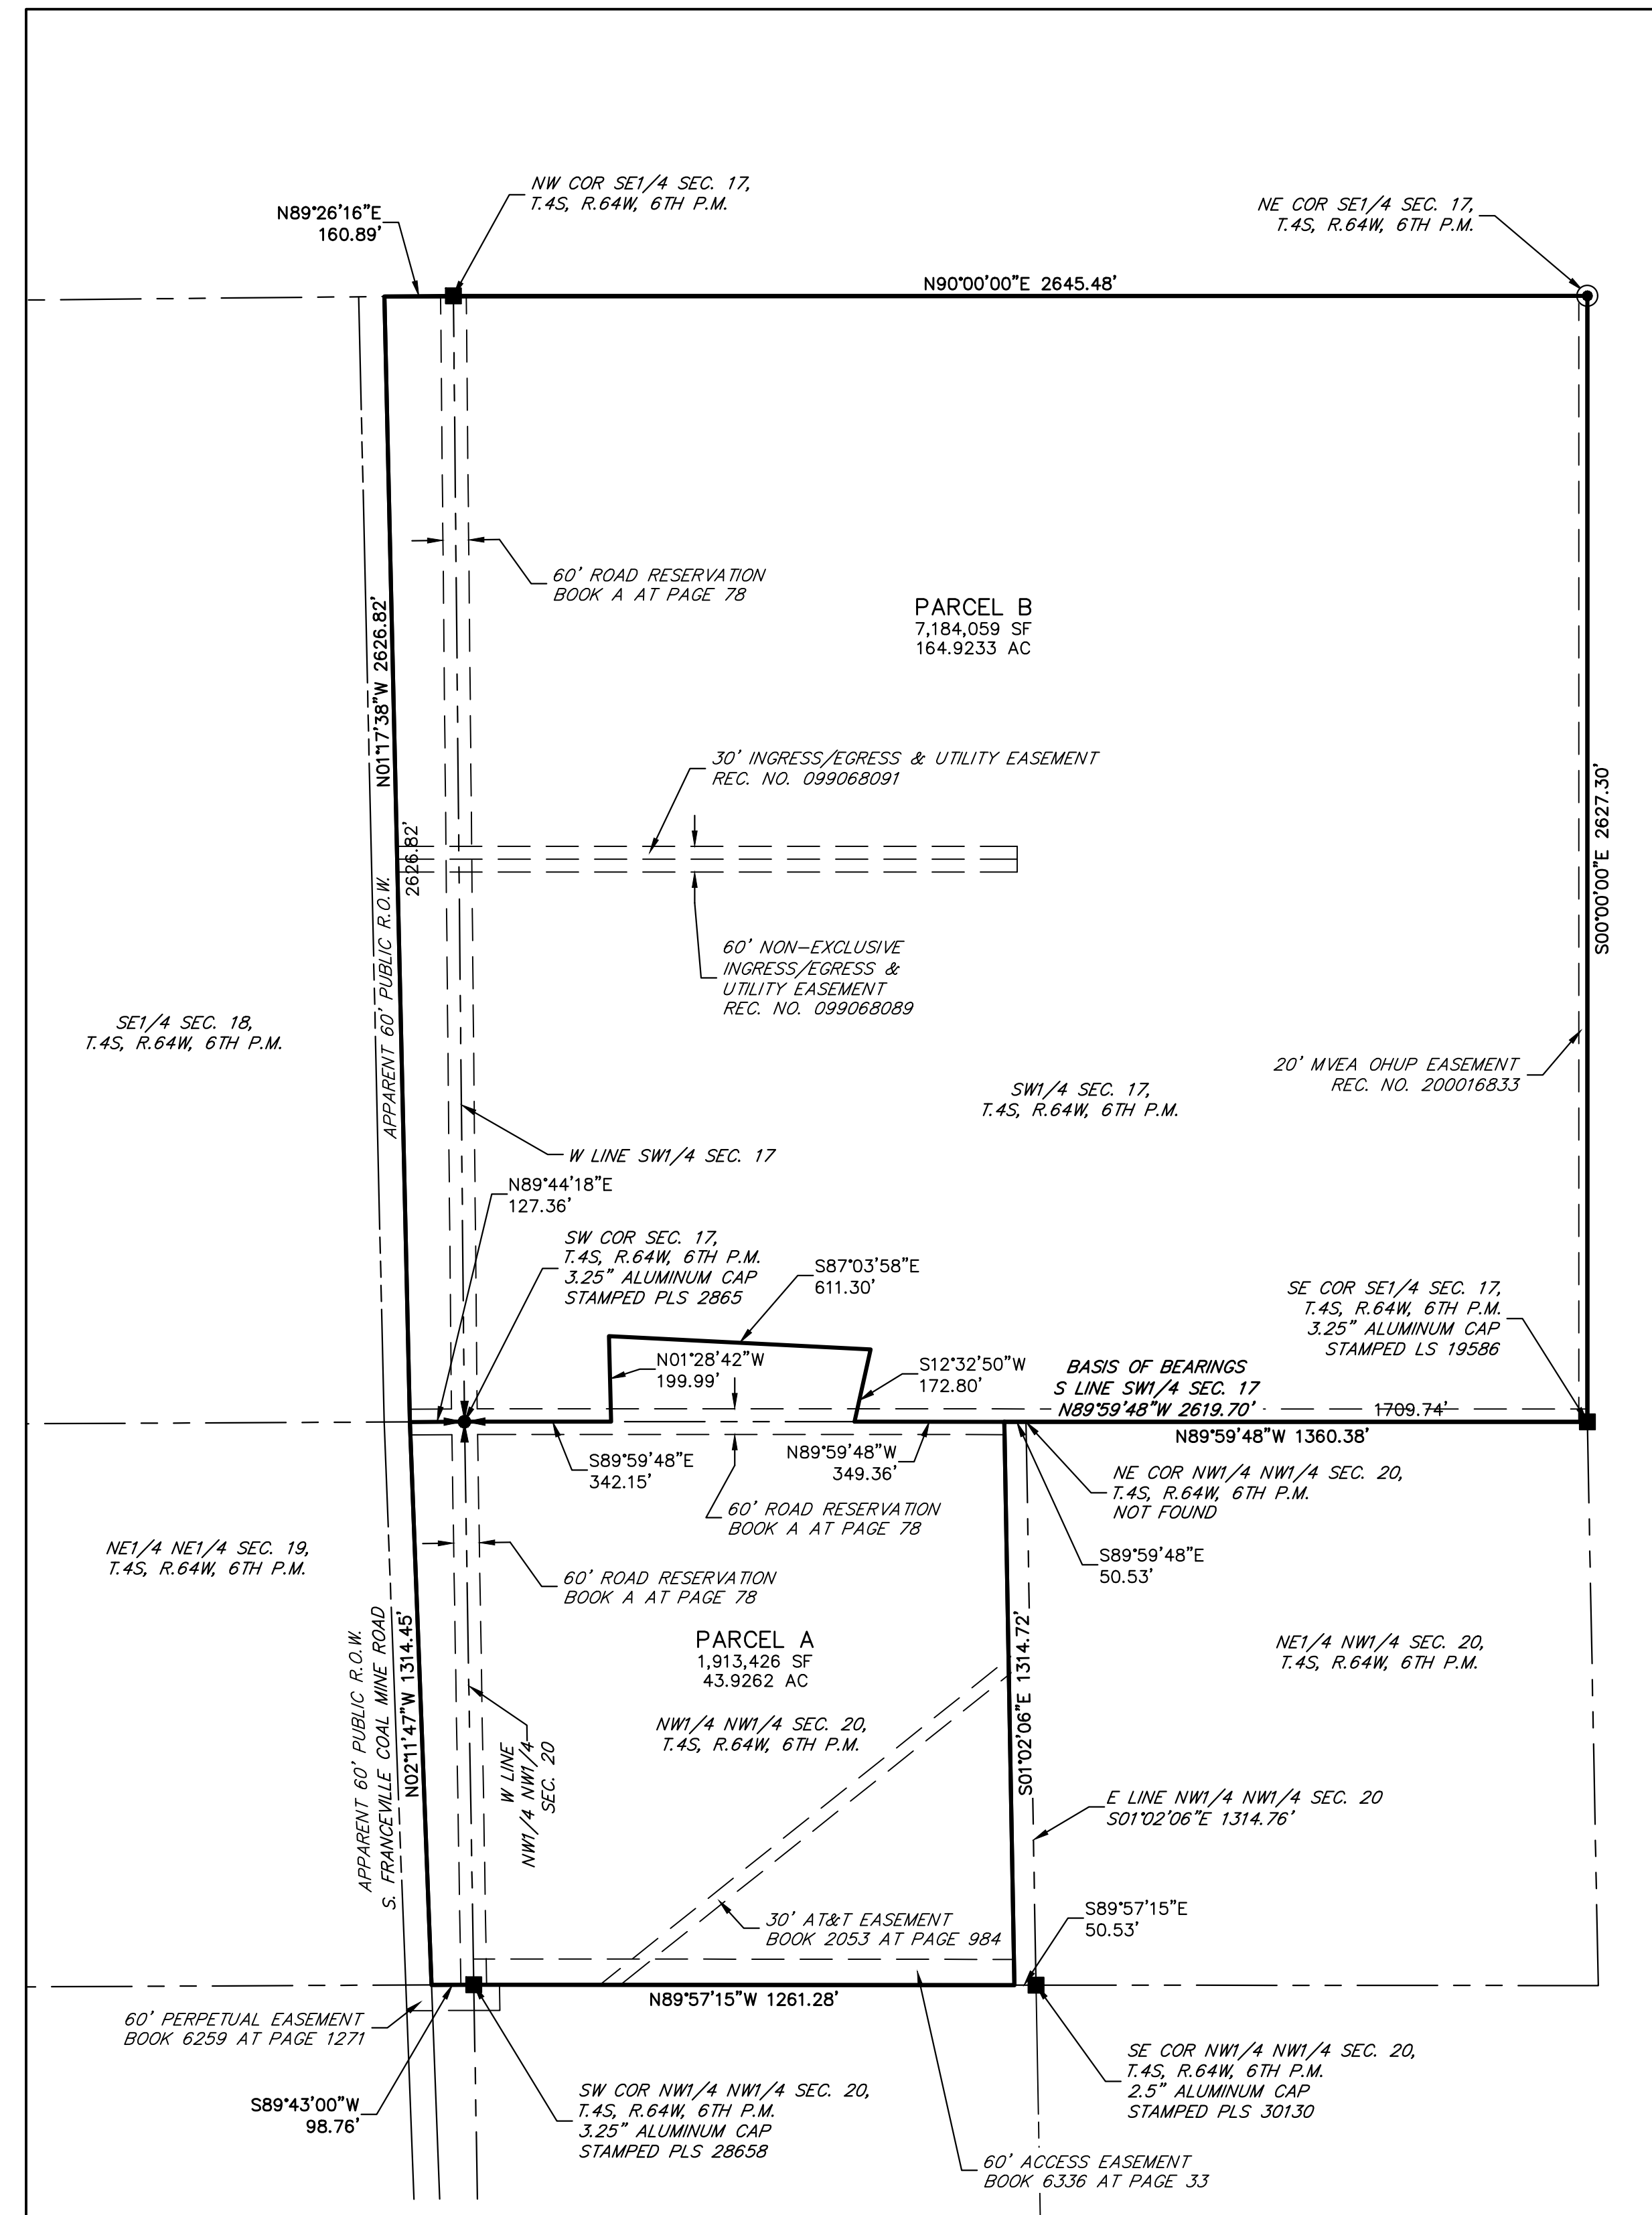


BOUNDARY LINE ADJUSTMENT

AN ADJUSTMENT OF THE BOUNDARIES BETWEEN PARCEL A AND PARCEL B

LOCATED IN THE SW1/4 OF SECTION 17, THE SE1/4 OF SECTION 18, THE NE1/4 NE1/4 OF SECTION 19, AND THE NW1/4 NW1/4 OF SECTION 20,
ALL IN TOWNSHIP 4 SOUTH, RANGE 64 WEST OF THE 6TH P.M., COUNTY OF EL PASO, STATE OF COLORADO

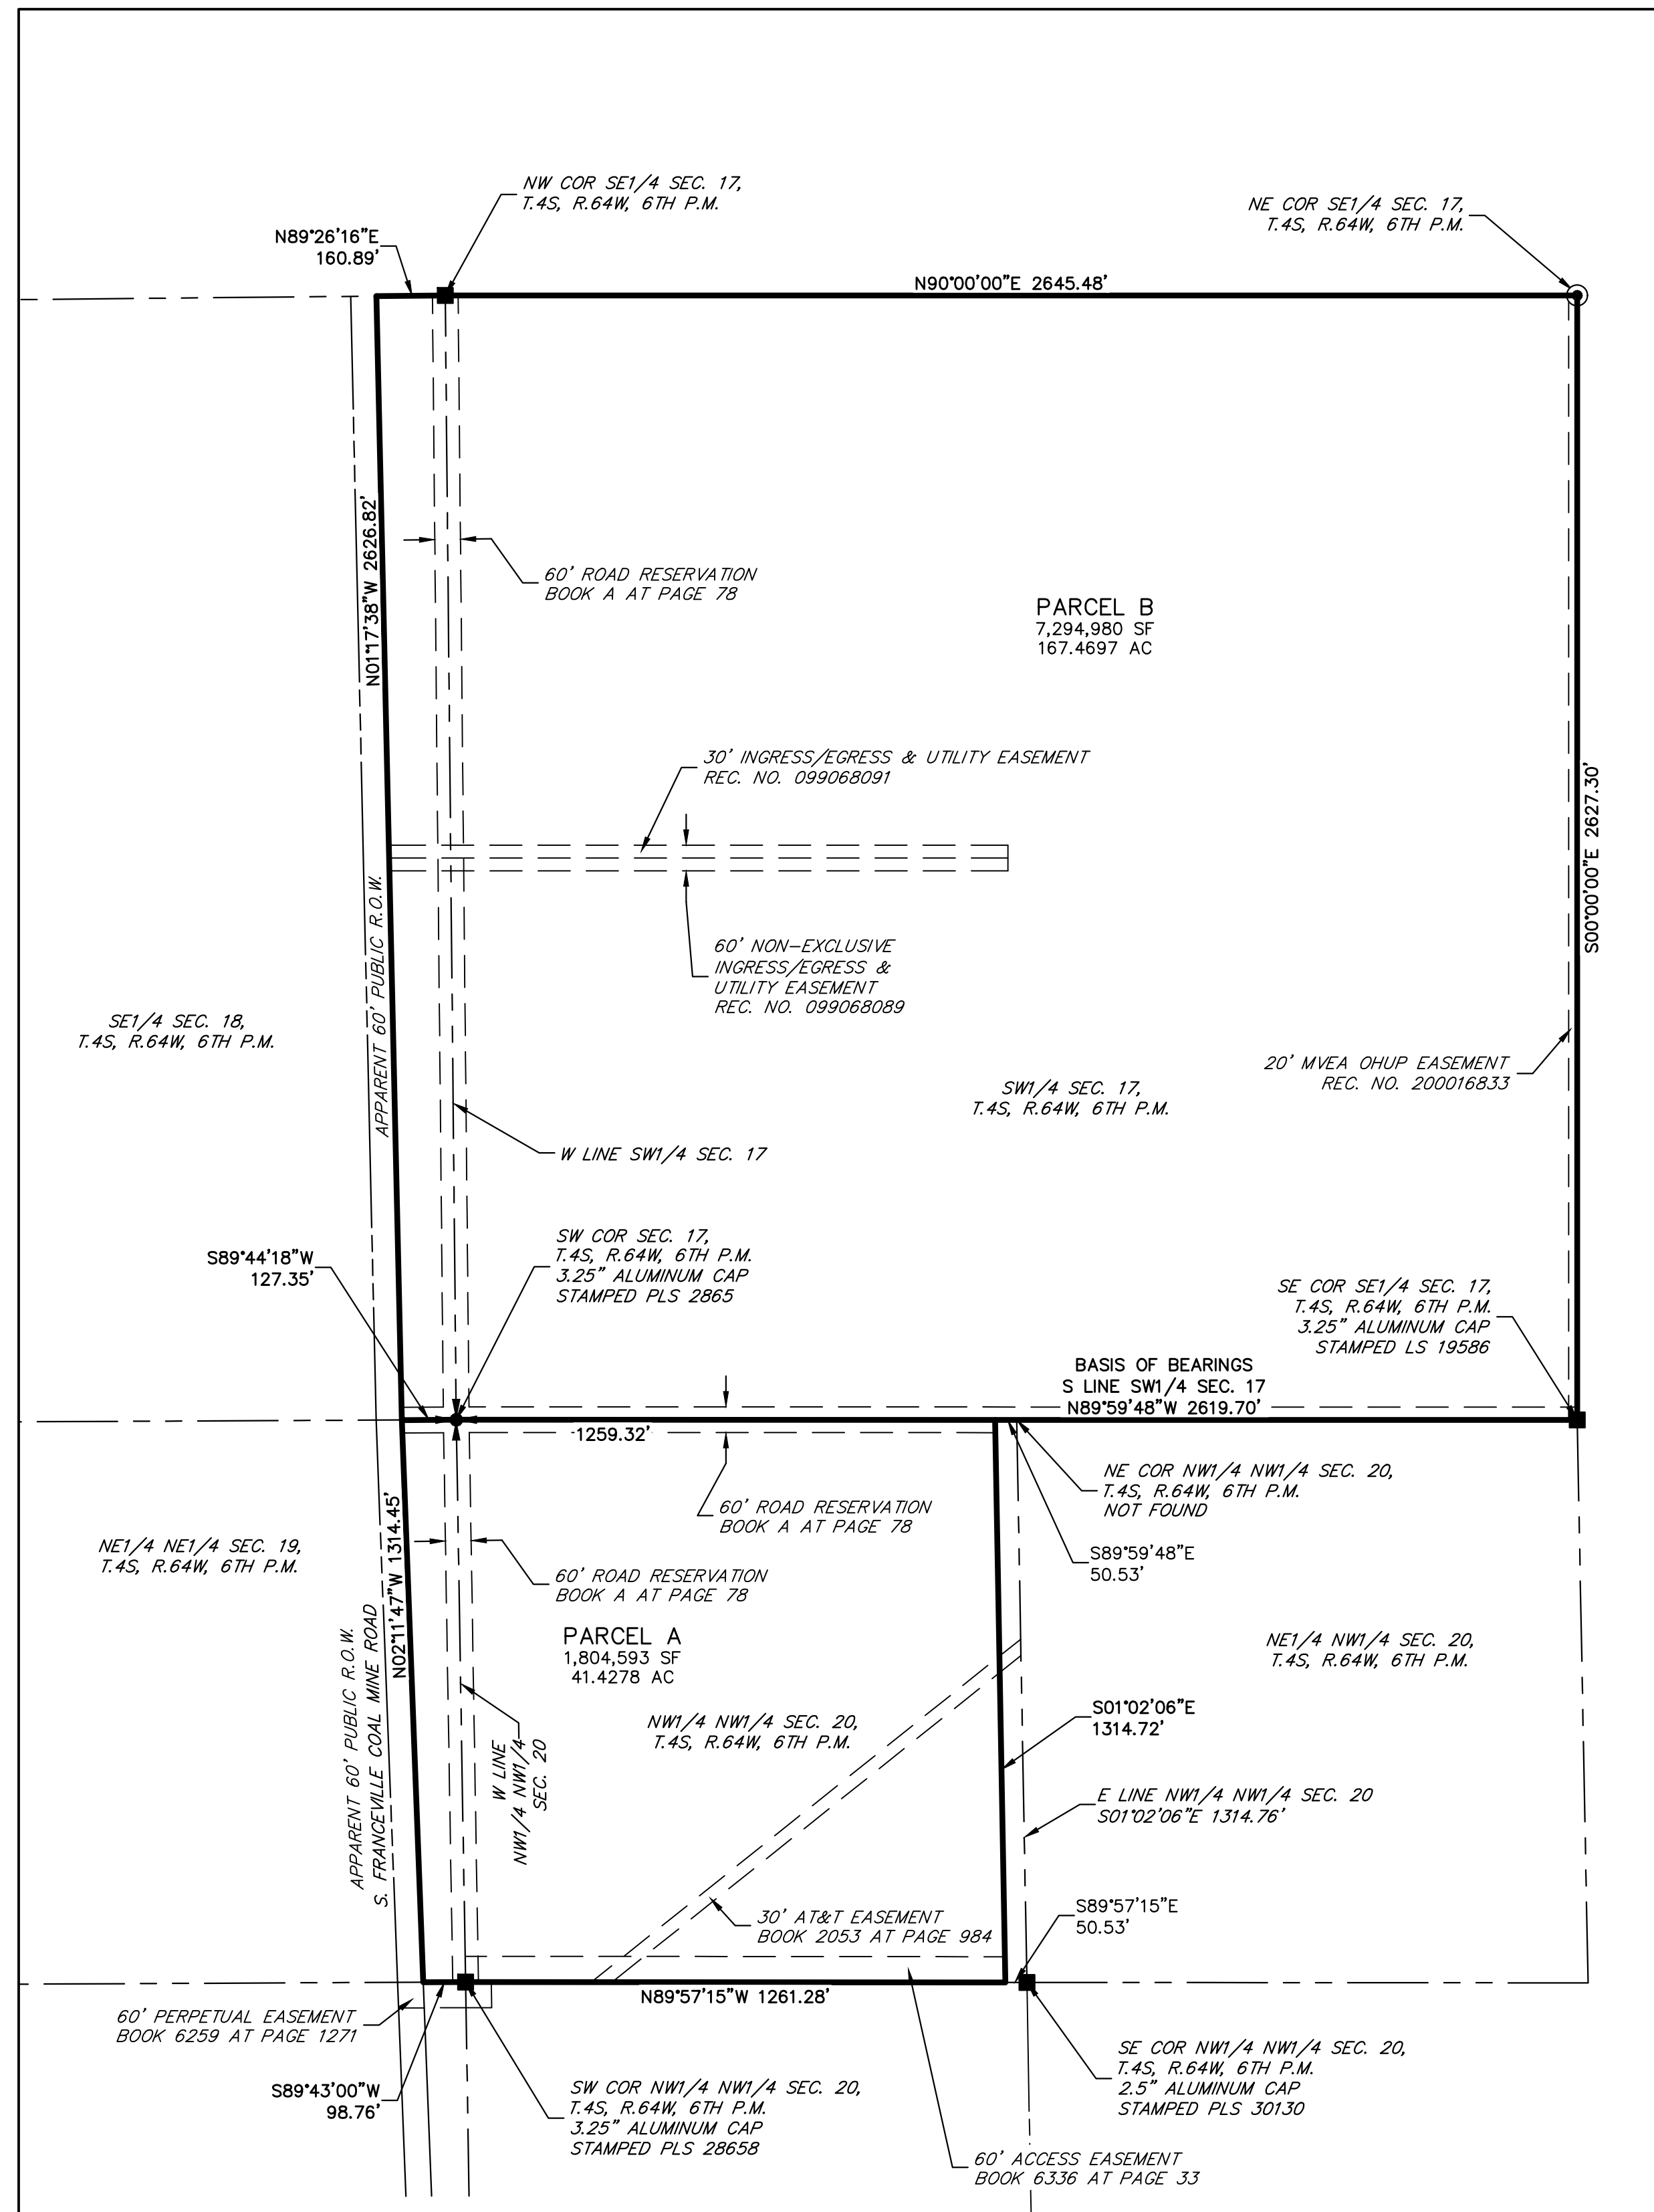

BOUNDARY LINE ADJUSTMENT
GATEWAY TRUCKING
JOB NO. 25215.00
8/10/2026
SHEET 1 OF 1



Centennial 303-740-9993 • Colorado Springs 719-593-2593
Fort Collins 970-491-9888 • www.jrengineering.com