


INDEPENDENCE PLACE AT CHEYENNE MOUNTAIN FILING NO. 1 A
03-18-21 DVH LOG, INC.
CLOSURE SHEET

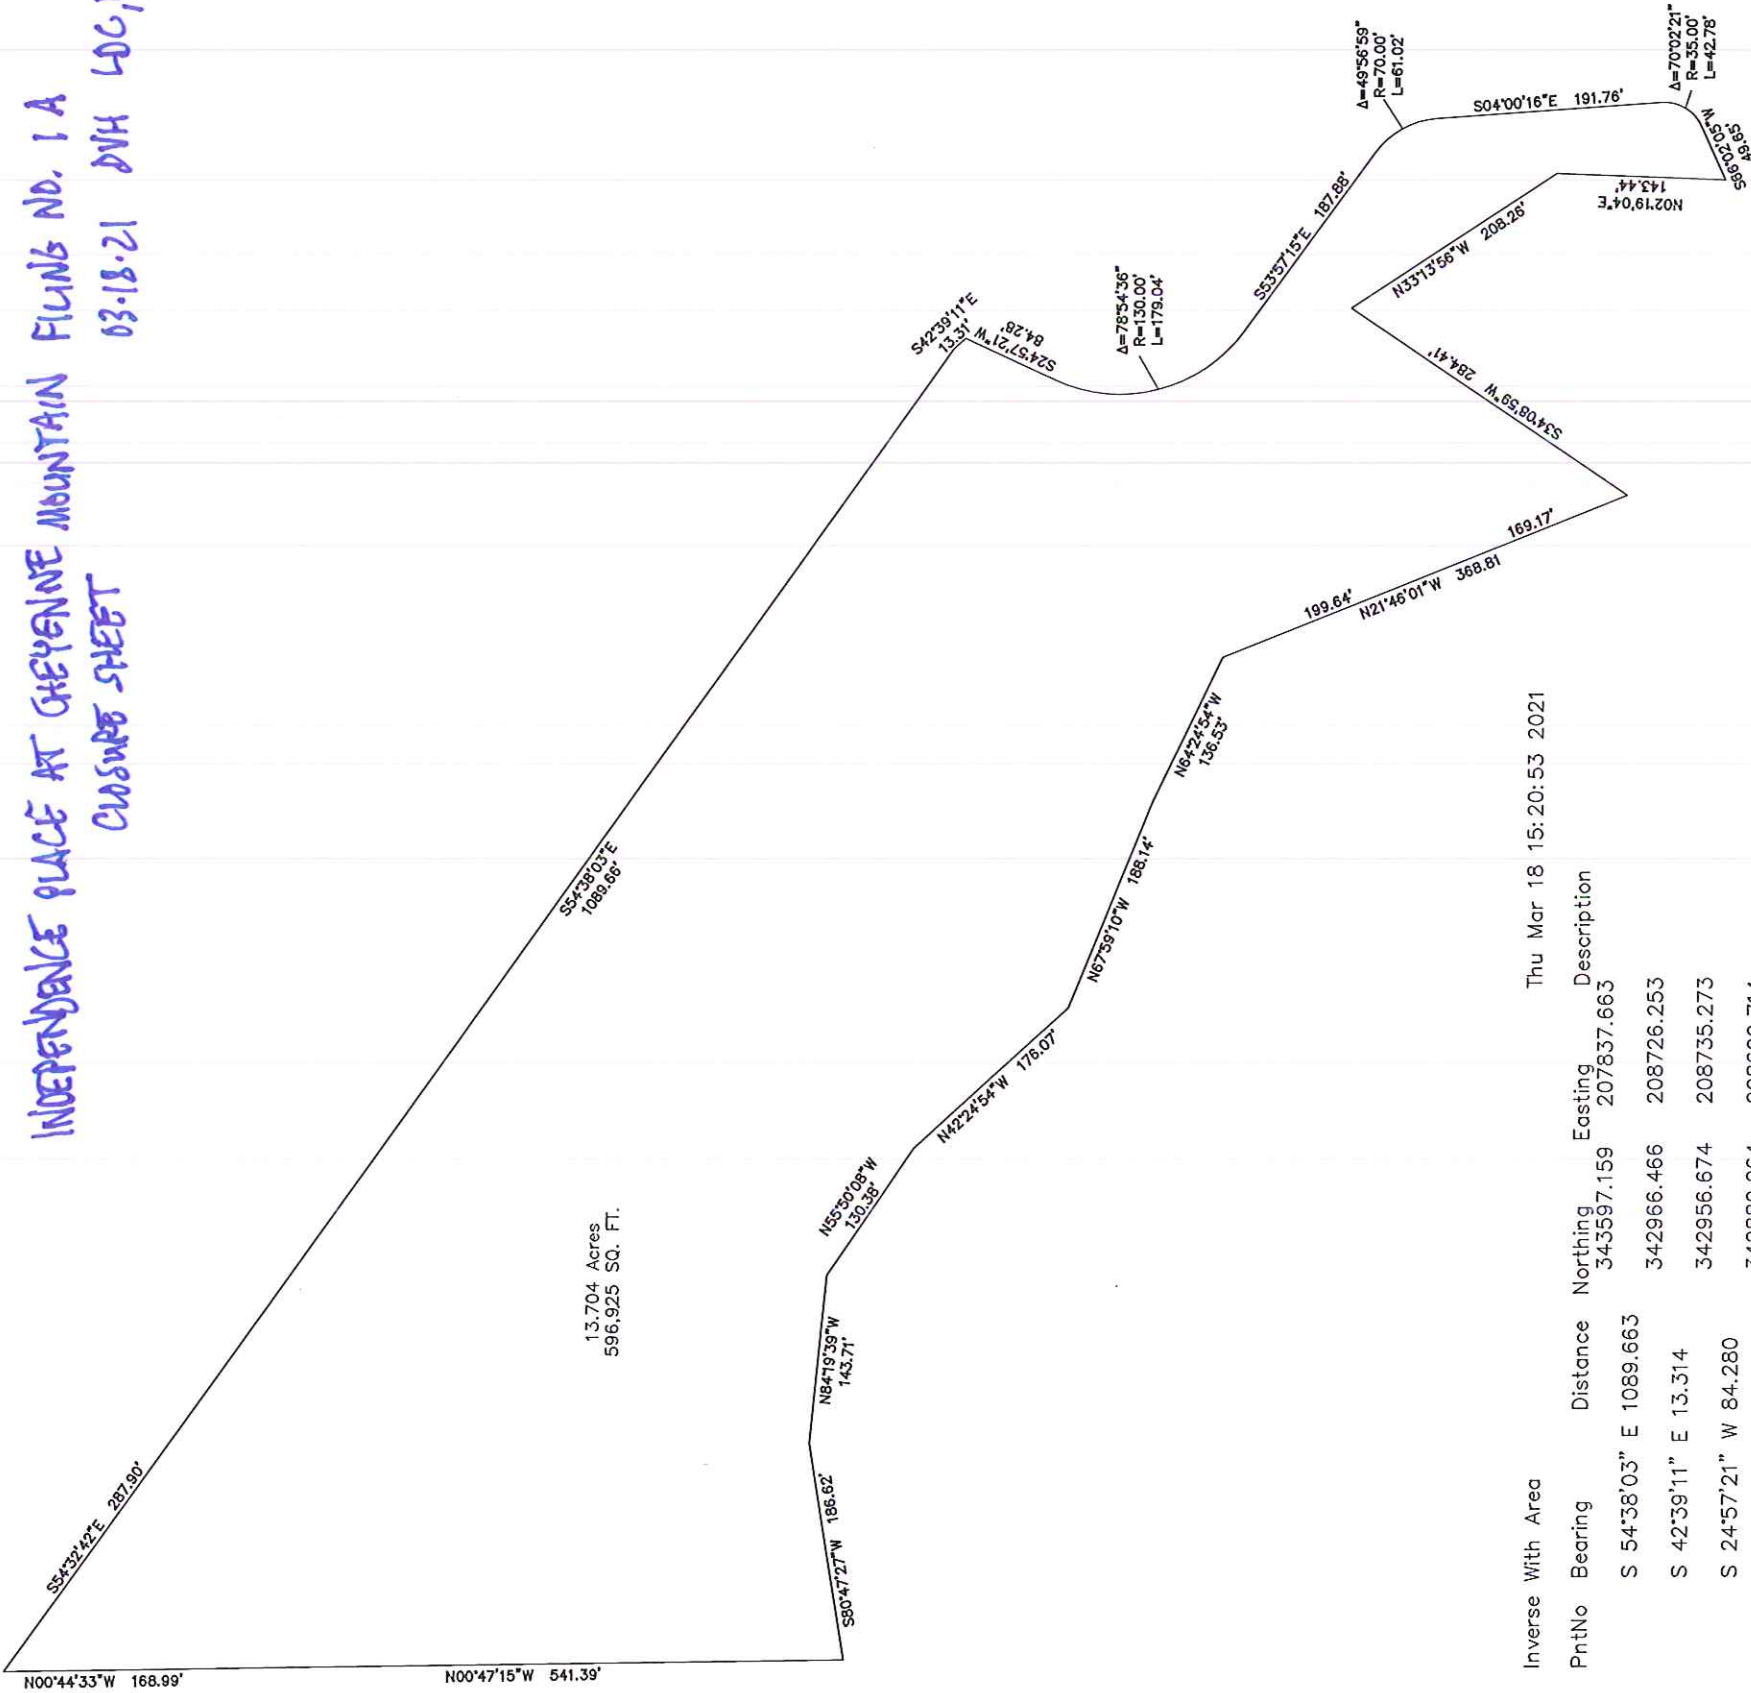

Inverse With Area Thu Mar 18 15:20:53 2021

PntNo	Bearing	Distance	Northing	Easting	Description
S 54°38'03"	E 1089.663		343597.159	207837.663	
S 42°39'11"	E 13.314		342966.466	208726.253	
S 24°57'21"	W 84.280		342956.674	208735.273	
Radius: 130.000	Chord: 165.223	Degree: 44°04'25"	208699.714		Dir: Left
Length: 179.041	Delta: 78°54'36"	Tangent: 106.992			
Chord BRG: S 14°29'57"	E Rad-In: S 65°02'39"	E Rad-Out: N 36°02'45"			E
Radius PntNo: N: 342825.414	E: 208817.576		342720.303	208741.080	
S 53°57'15"	E 187.881		342609.748	208892.990	
Radius: 70.000	Chord: 59.111	Degree: 81°51'04"			Dir: Right
Length: 61.025	Delta: 49°56'59"	Tangent: 32.604			
Chord BRG: S 28°58'45"	E Rad-In: S 36°02'45"	W Rad-Out: S 85°59'44"			W
Radius PntNo: N: 342553.149	E: 208851.800		342558.038	208921.629	
S 04°00'16"	E 191.762		342366.744	208935.021	
Radius: 35.000	Chord: 40.170	Degree: 163°42'08"			Dir: Right
Length: 42.785	Delta: 70°02'21"	Tangent: 24.525			
Chord BRG: S 31°00'54"	W Rad-In: S 85°59'44"	W Rad-Out: N 23°57'55"			W
Radius PntNo: N: 342364.300	E: 208900.106		342332.317	208914.323	
S 66°02'05"	W 49.647		342312.152	208868.956	
N 02°19'04"	E 143.439		342455.473	208874.757	
N 33°13'56"	W 208.257		342629.671	208760.625	
S 34°08'59"	W 284.408		342394.303	208600.970	
N 21°46'01"	W 169.170		342551.411	208538.237	
N 21°46'01"	W 199.643		342736.819	208464.203	
N 64°24'54"	W 136.527		342795.778	208341.063	
N 67°59'10"	W 188.139		342866.298	208166.641	
N 42°24'54"	W 176.072		342996.288	208047.881	
N 55°50'08"	W 130.380		343069.505	207940.001	
N 84°19'39"	W 143.715		343083.710	207796.990	
S 80°47'27"	W 186.619		343053.844	207612.776	
N 00°47'15"	W 541.391		343595.184	207605.335	
N 00°44'33"	W 168.992		343764.162	207603.145	
S 54°32'42"	E 287.904		343597.159	207837.663	

Closure Error Distance> 0.0000
Total Distance Inversed> 4864.051

Area: 13.704 Acres, 596925 SQ. FT.