


Provide a north arrow

### Vicinity Map

Scale: 1" = 250'

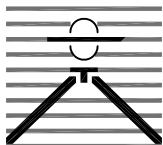

## H&H TIRE VICINITY MAP

Drexel, Barrell & Co.  
Engineers • Surveyors

DATE:  
09/29/14

DWG. NO.

JOB NO:  
20898-00CSCV

**VMAP**

SHEET 1 OF 1