


**LEGEND**

EX	EXISTING
PROP	PROPOSED
CENTERLINE	---
RIGHT-OF-WAY	---
PROPERTY LINE	---
EDGE OF ASPHALT	---
EDGE OF SHOULDER	---
PROPERTY BOUNDARY	---
EASEMENT LINE	---
PROPOSED STORM	---

SCALE  
HORIZ: 1"=50'  
VERT: 1"=5'

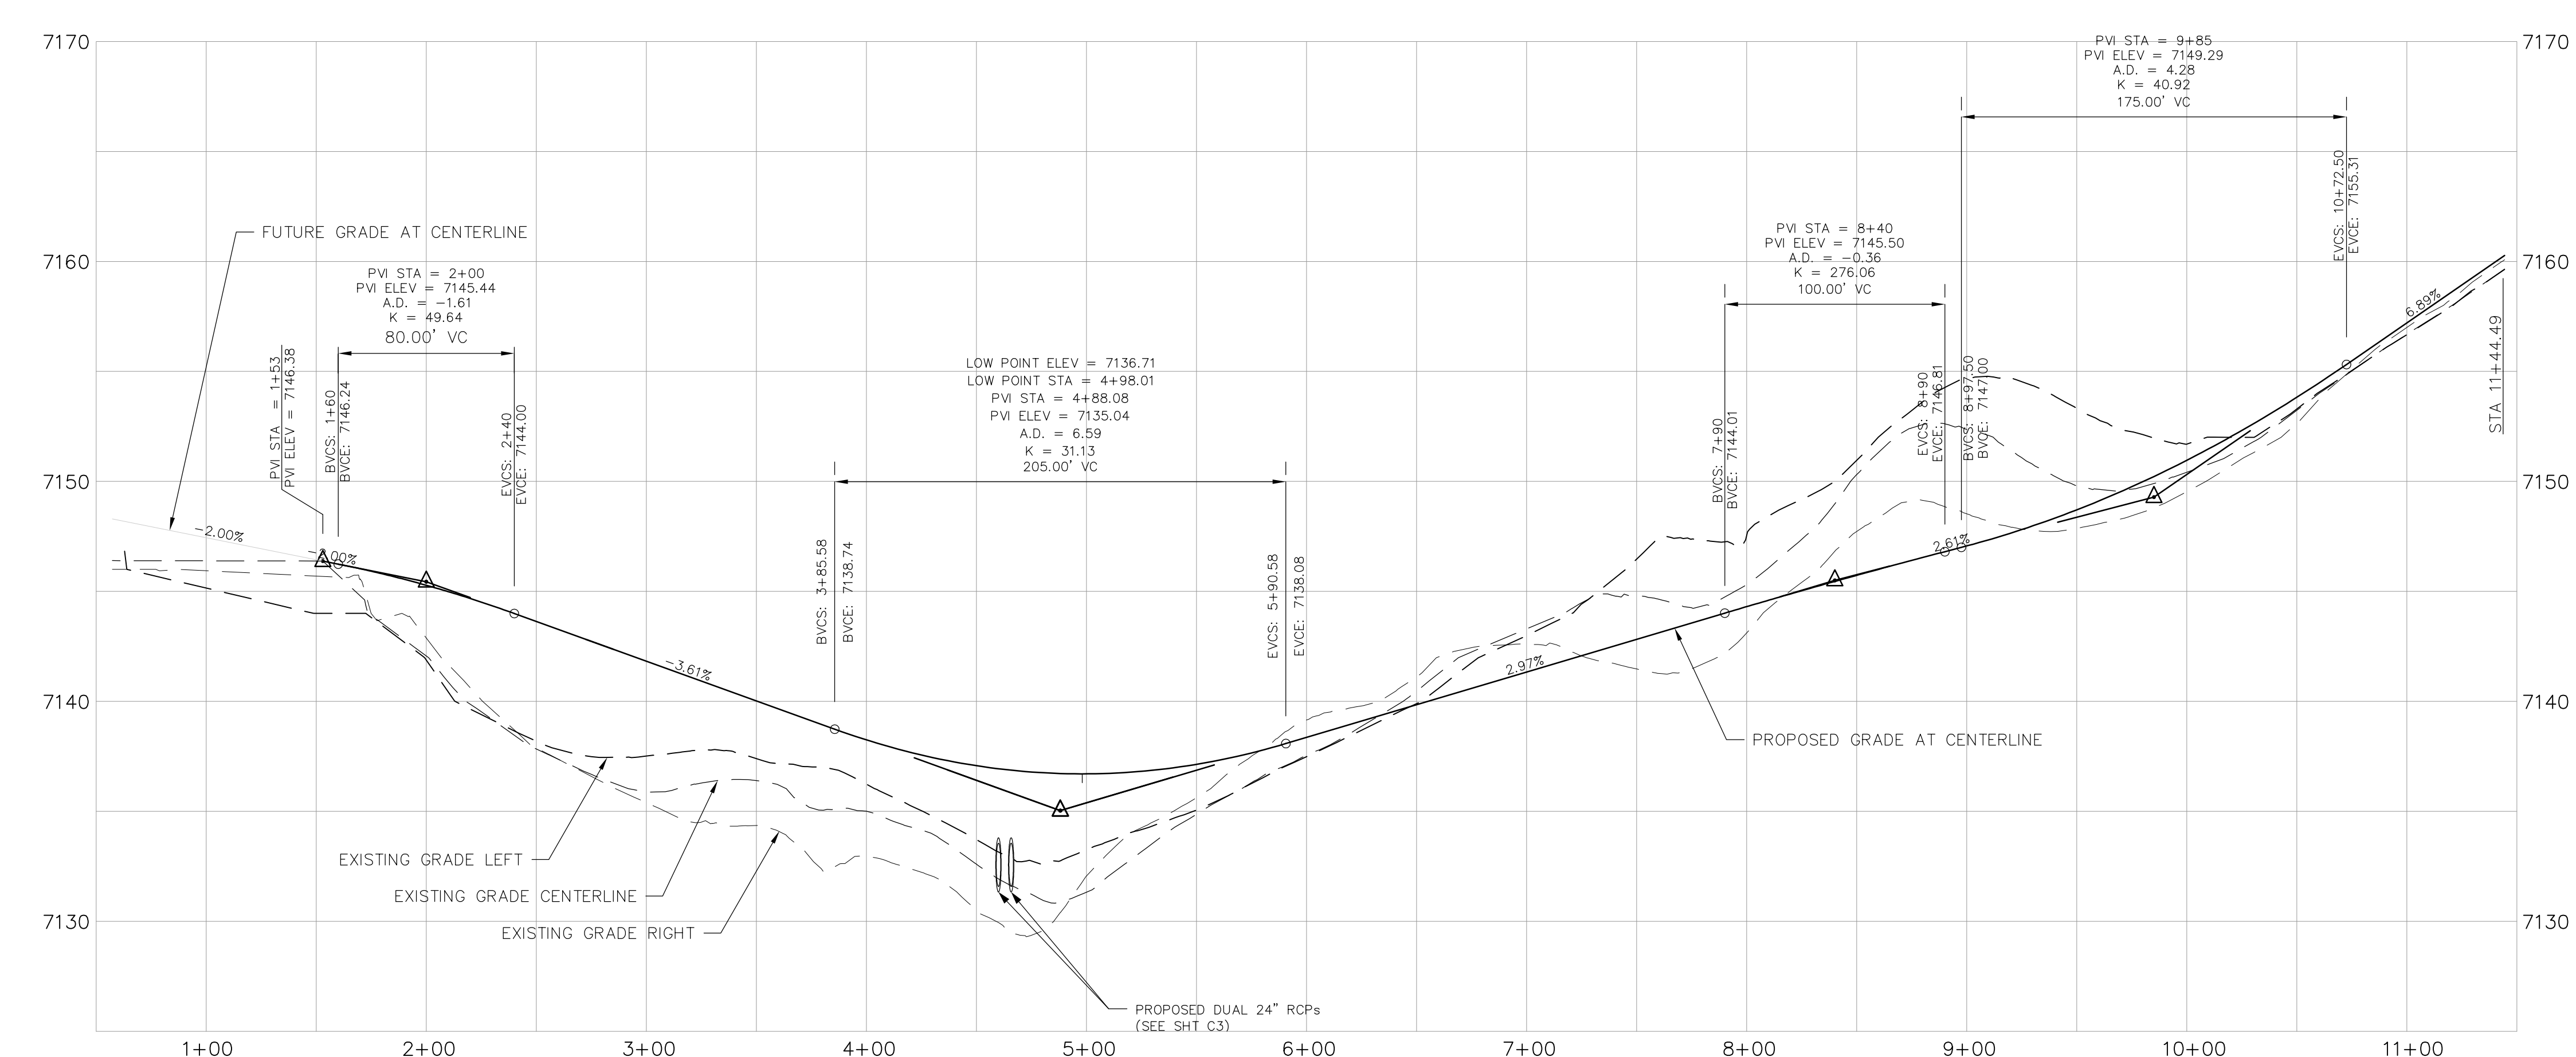

FOR LOCATING & MARKING GAS, ELECTRIC, WATER & TELEPHONE LINES  
FOR BURIED UTILITY INFORMATION  
48 HRS BEFORE YOU DIG  
CALL 1-800-922-1987

**EAGLE RISING FILING NO. 1**

**EAGLE WING PLAN & PROFILE**

PROJECT NO. 43043 FILE: 43-043\dwg\Const.dwg Eagle Wing P&P.DWG  
DESIGNED BY: VAS SCALE DATE: 7/17/2014  
DRAWN BY: VAS HORIZ: 1"=50'  
CHECKED BY: VAS VERT: 1"=5'

102 ERIKSTRA AVENUE SUITE 300  
COLORADO SPRINGS,  
COLORADO 80903

719.955.586  
1.717.446.867

**CIVIL CONSULTANTS, INC.**

FOR AND ON BEHALF OF  
M&S CIVIL CONSULTANTS, INC.

VIRGIL A. SANCHEZ, COLORADO P.E. NO. 37160

NO.	DATE	BY	DESCRIPTION

THE ENGINEER PREPARING THESE PLANS WILL NOT BE RESPONSIBLE, OR LIABLE FOR, UNAUTHORIZED CHANGES TO OR USES OF THESE PLANS. ALL CHANGES TO THE PLANS MUST BE IN WRITING AND MUST BE APPROVED BY THE PREPARER OF THESE PLANS.

CAUTION