


Kennel Building = 102' x 24'

39.07 Acres

14325 Evans Rd.

- Proposed driveway width is 10' wide
- Proposed driveway length is 2350' long

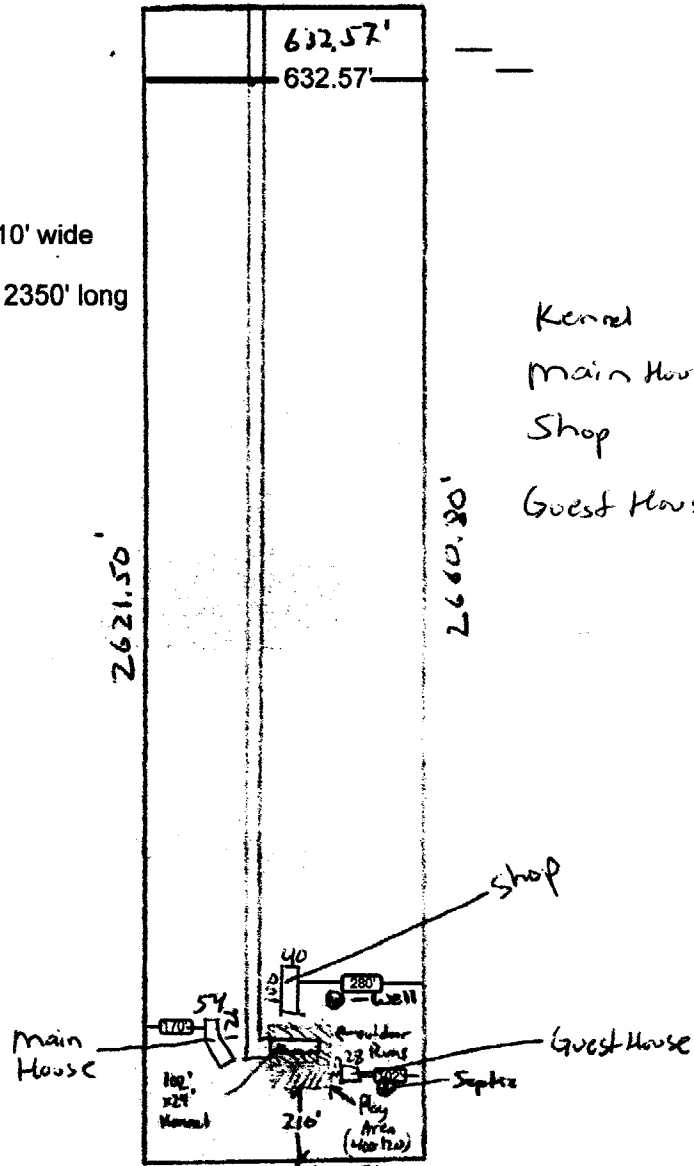

- Kennel = 24' x 102'
- Main House = 54' x 126'
- Shop = 40' x 100'
- Guest House = 28' x 30'

Proposed Layout
(site plan)