


6805 BISMARCK ROAD
 SCH. 5332309007
 ZONING: C2-CAD-0
 PLAT NO. 7776
 LOTS 1 & 2 NORTHCREST CENTER
 A VACATION & REPLAT OF TRACT
 B NORTHCREST FIL NO 2 PHASE 1

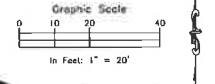

NOT FOR CONSTRUCTION
 FOR CIVIL ONLY

*INSTALL CURB BOX
 5' INSIDE TR*

NORTHCREST PEMB DEVELOPMENT
 2510 & 2522 CANADA DRIVE
 COLORADO SPRINGS, COLORADO
 LEISURE CONSTRUCTION

UTILITY PLAN

DESIGN DEVELOPMENT

NO.	REVISION	DATE
1	0125/2022	
2		
3		
4		
5		
6		
7		
8		
9		
10		

180649
 DP.05