


IMPROVEMENT LOCATION CERTIFICATE  
 (If is not a property survey)  
**Landmark Land Surveyors Ltd**  
 (A division of C. A. Jacobsen Engineering Ltd.)

SCALE 1" = 76'

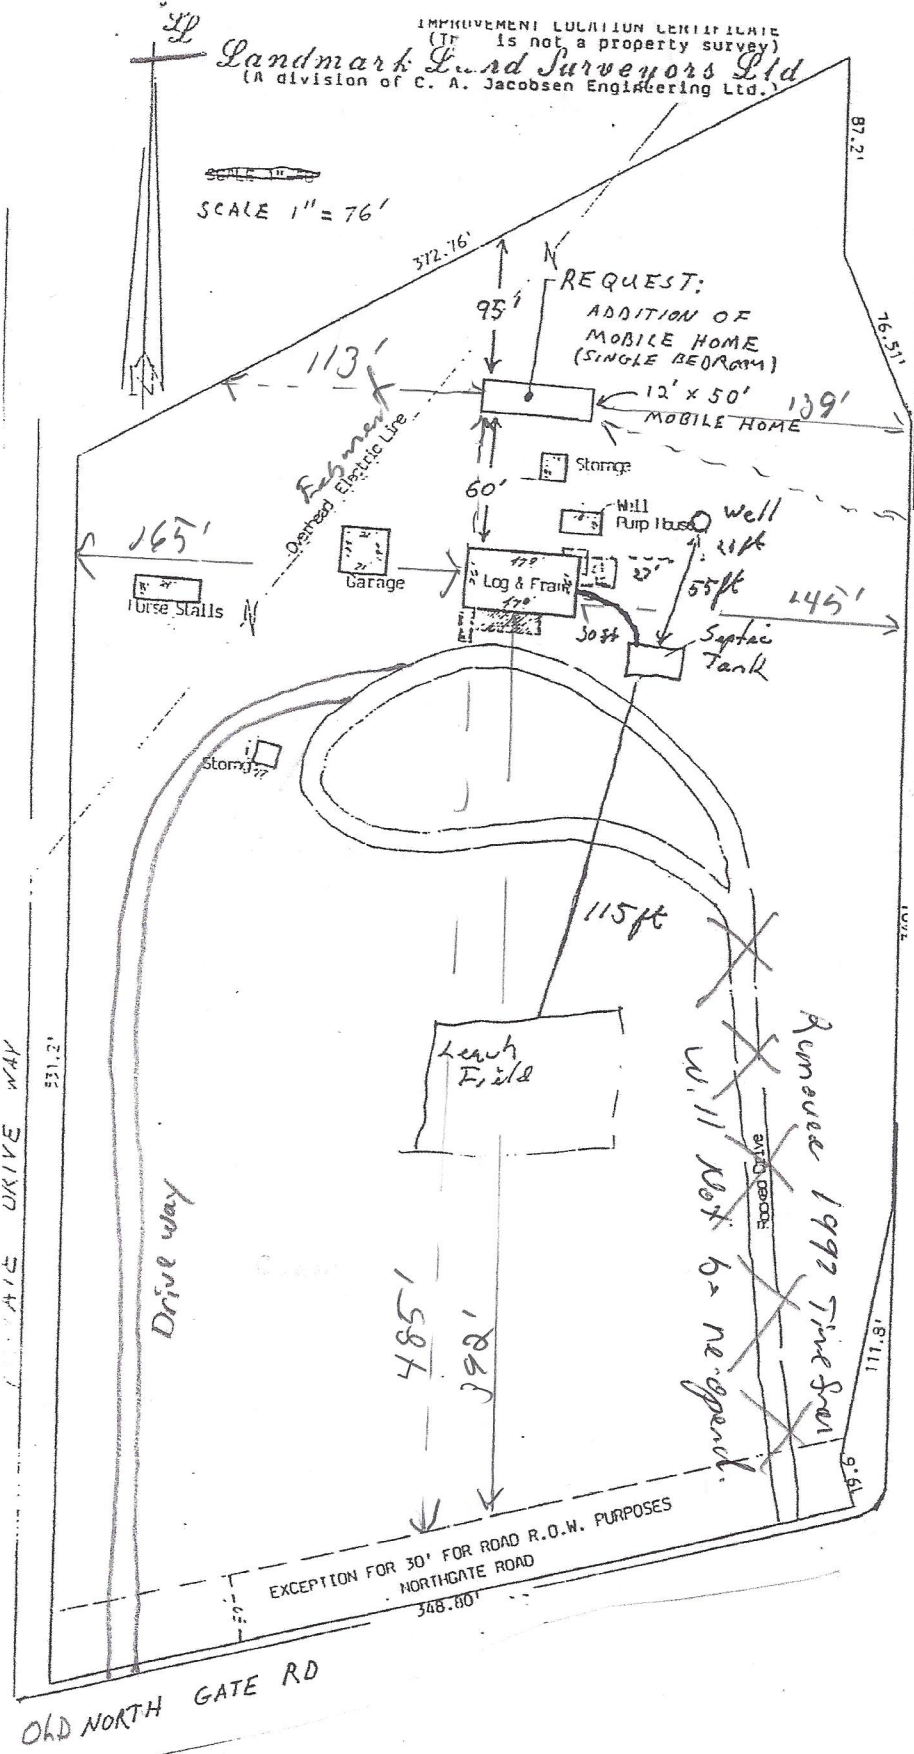

Ties In  
 To Main  
 Septic

Removal 1997 Time Seal  
 Will Not be re-opened.

EXCEPTION FOR 30' FOR ROAD R.O.W. PURPOSES  
 NORTHGATE ROAD  
 348.80'

OLD NORTH GATE RD