



ZONING MAP: CREEKSIDE SOUTH AT LORSON RANCH

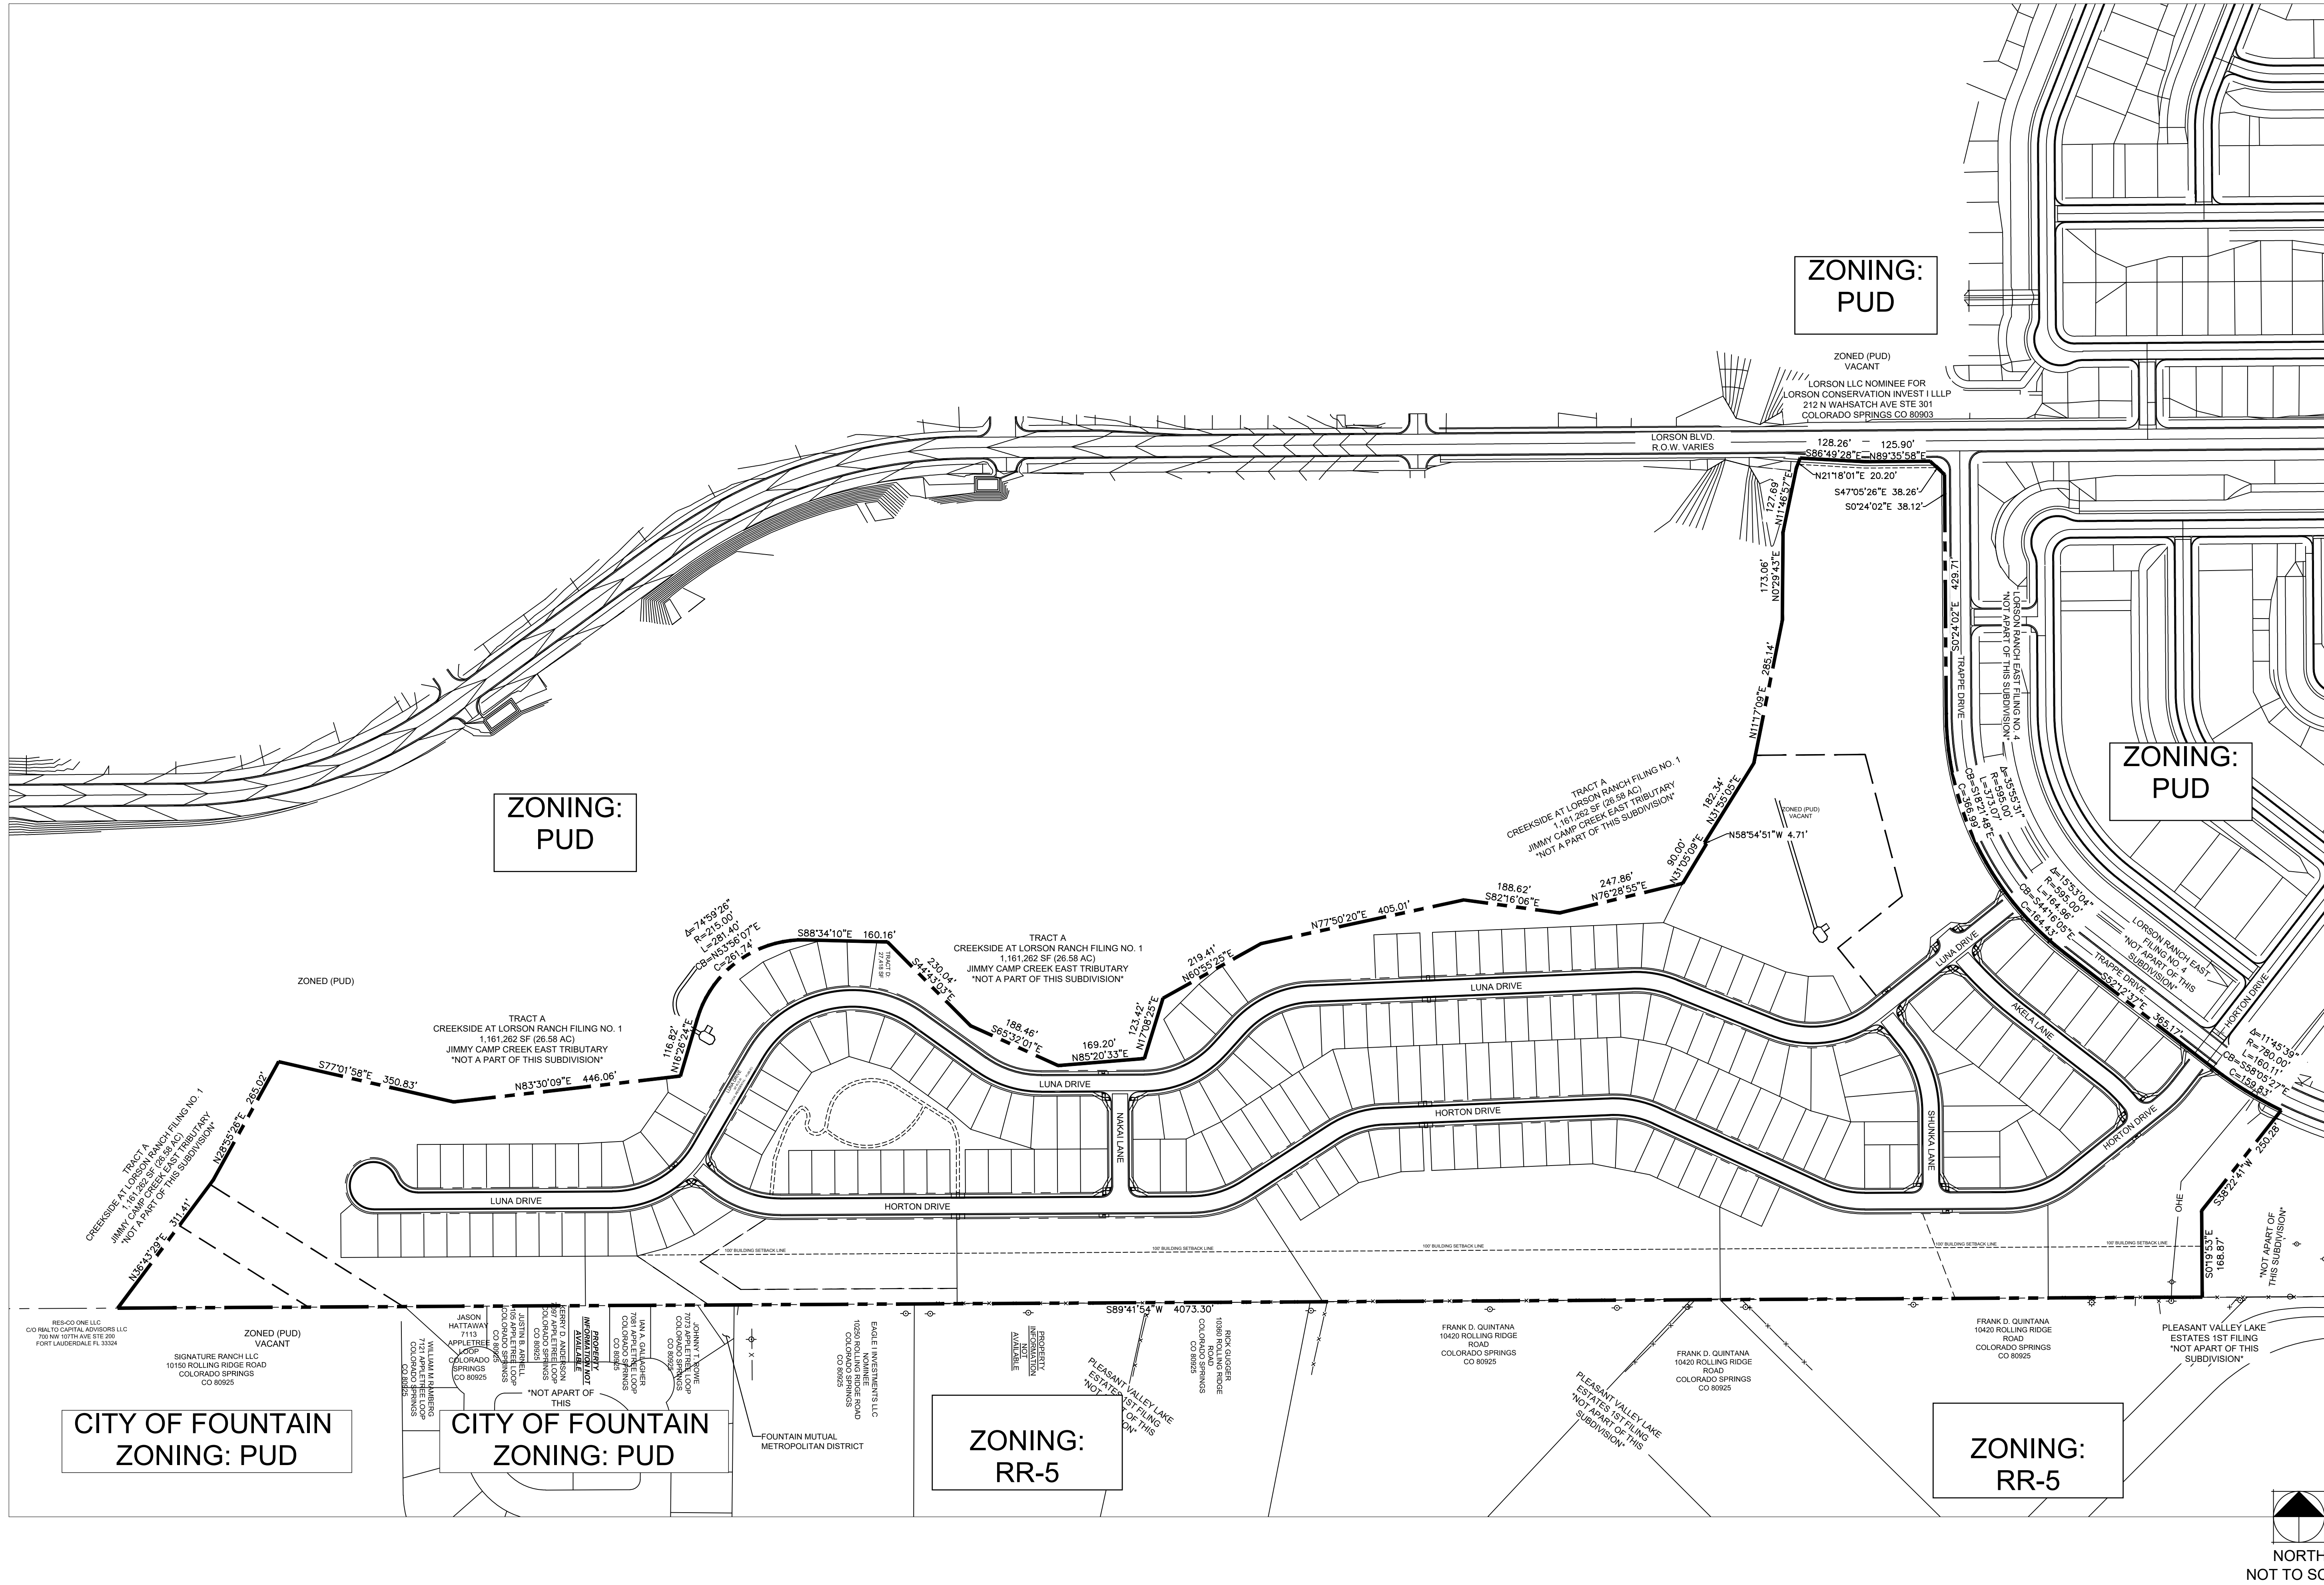

**CREEKSIDE SOUTH AT
 LORSON RANCH**
 El Paso County, Colorado
 PUD & PRELIMINARY PLAN

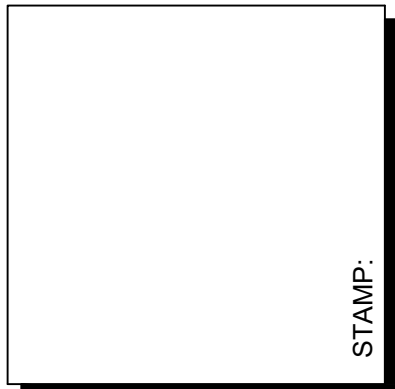

| REV # | REVISIONS | DATE |
|-------|-----------|------|
| 1 | | |
| 2 | | |
| 3 | | |
| 4 | | |
| 5 | | |
| 6 | | |

| DESIGNED | 00.00.00 |
|-----------------|----------|
| DRAWN | 00.00.00 |
| CHECKED | 00.00.00 |
| PROJECT NUMBER: | 2816.15 |
| SCALE: | AS NOTED |

**ZONING
 MAP 1**

