







# Stormwater Detention and Infiltration Design Data Sheet

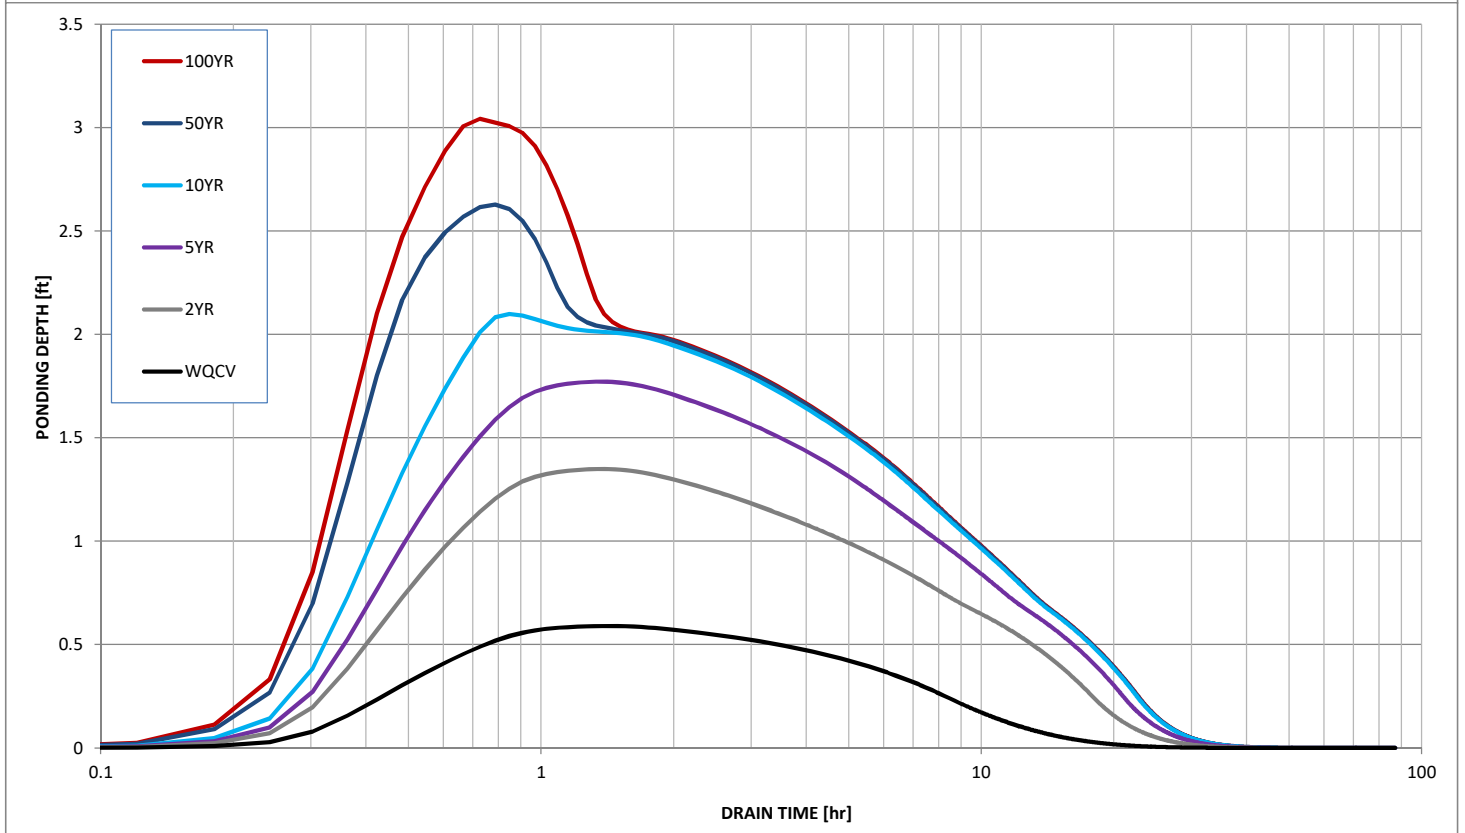

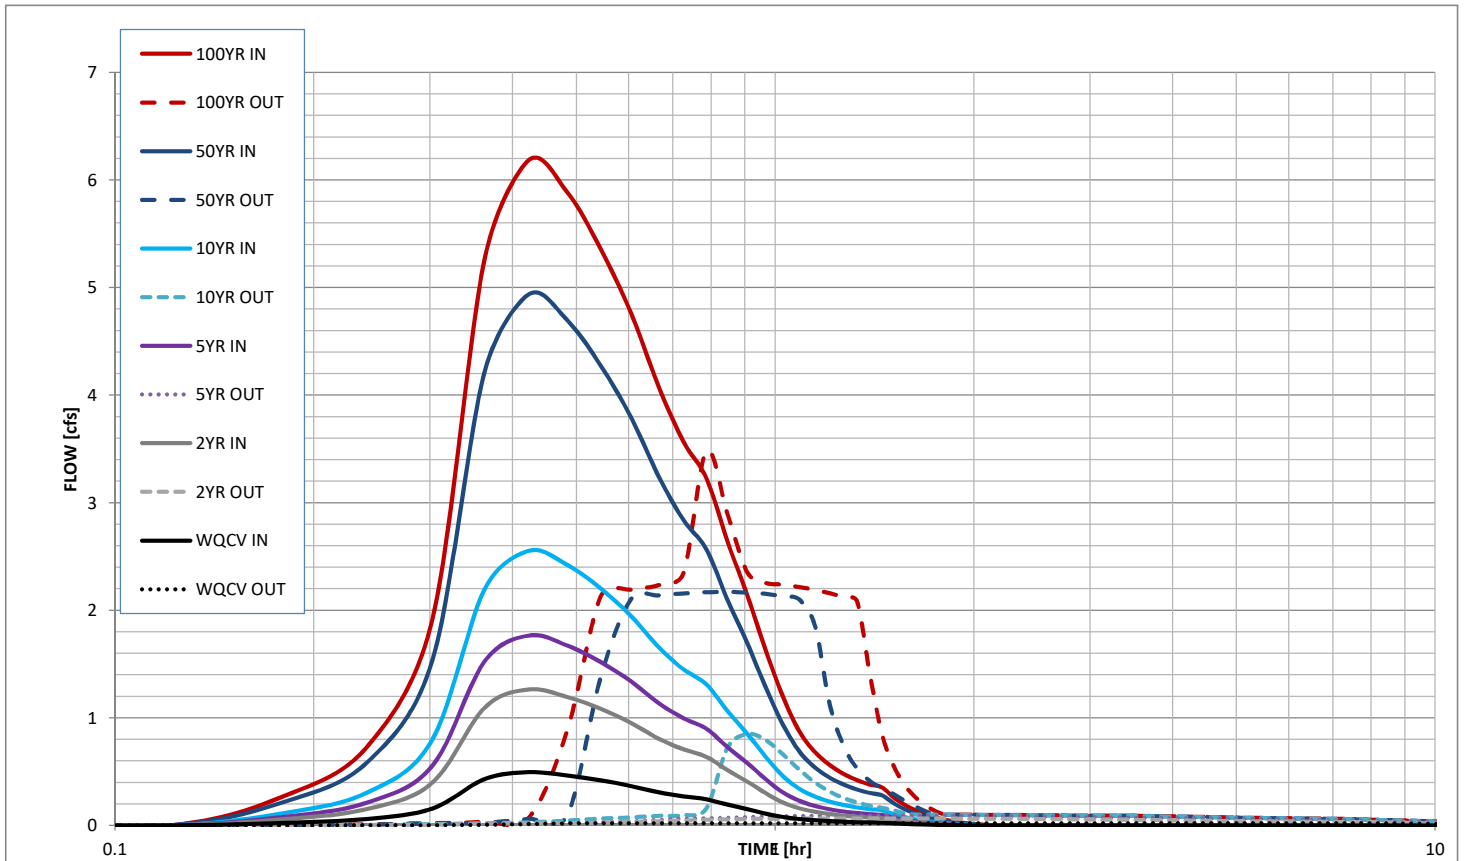

# Stormwater Detention and Infiltration Design Data Sheet

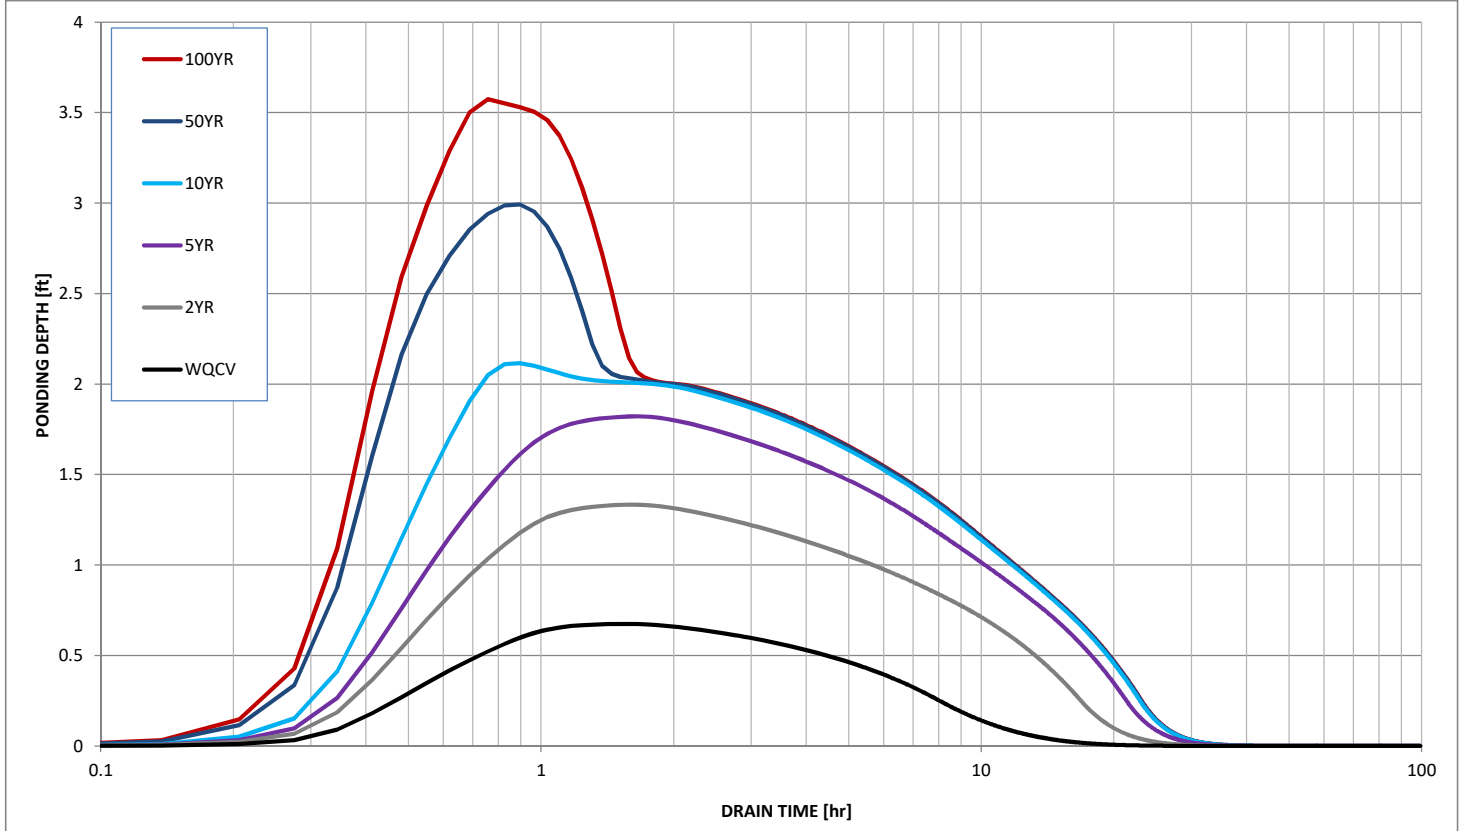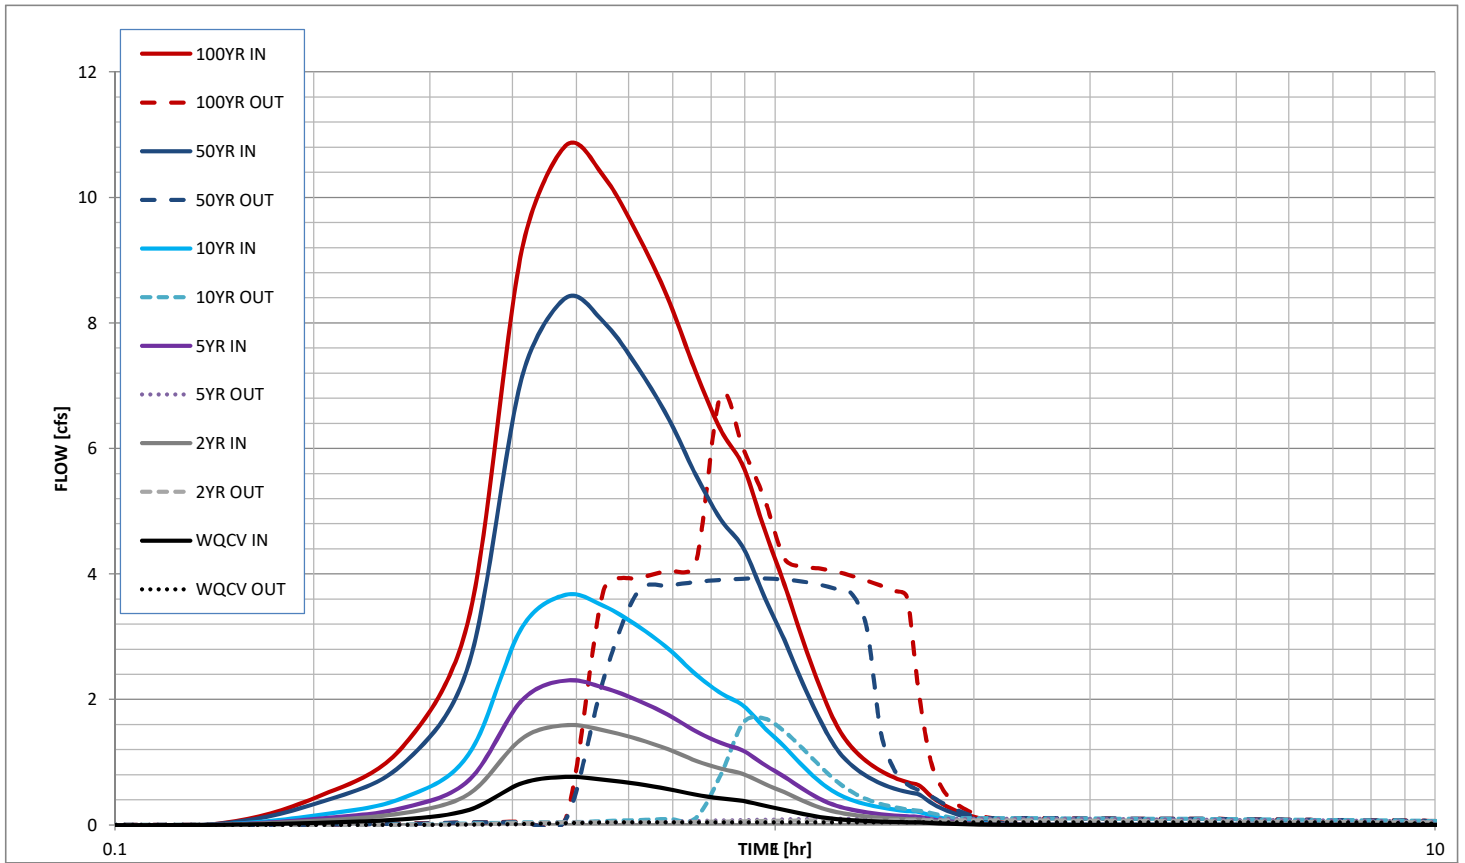



# Stormwater Detention and Infiltration Design Data Sheet

