



BOUNDARY LINE ADJUSTMENT

EXHIBIT B


AS DEEDED

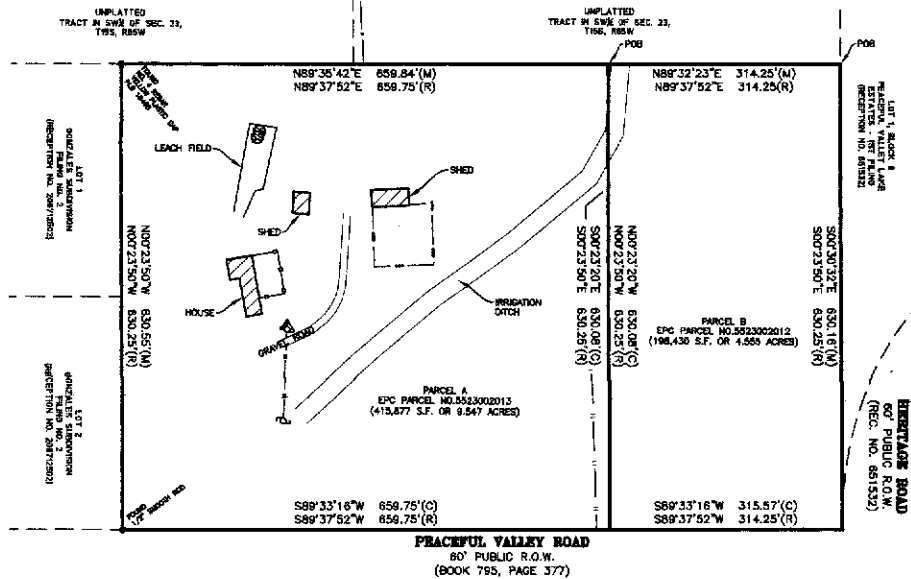

AS ADJUSTED

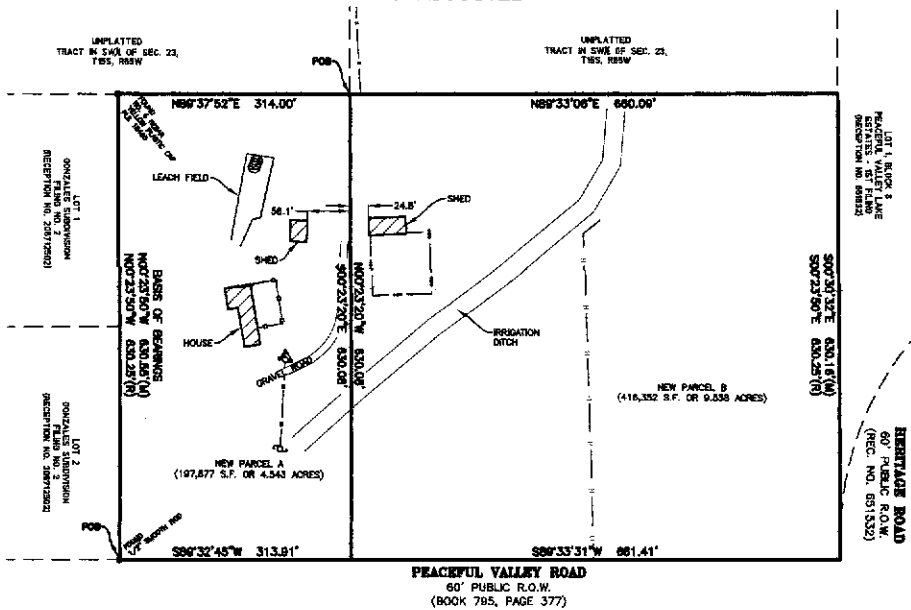

NOTE:
This EXHIBIT does not represent a monumented land survey, and is only intended to depict the attached LEGAL DESCRIPTION.

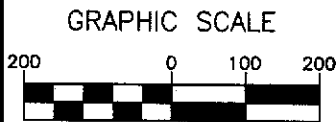

LEGEND

- (M) MEASURED BEARING/DISTANCE
- (C) CALCULATED BEARING/DISTANCE
- (R) RECORD BEARING/DISTANCE
- ⊙ SANITARY SEWER MANHOLE
- ⊙ ELECTRIC METER
- ⊙ POWER POLE
- ELECTRIC LINE (OVERHEAD)
- CHAINLINK FENCE
- BARRI WIRE FENCE
- SPLIT RAIL FENCE
- IRON FENCE



Sheet 2 of 2

Revisions			
No.	Description	Date	By
1	Comments	12/12/16	AMF



www.clarkls.com

177 S. Tiffany Dr., Unit 1 • Pueblo West, CO 81007 • 719.582.1270

Project No:
160839

Drawn: AMF

Check: SLM

Date: 11/15/2016