


Symbol	Label	Quantity	Catalog Number	Description	Filename	Lumens Per Lamp	Lumen Multiplier	Light Loss Factor	Wattage	Efficiency
□	A	3	SLM-LED-18L-SIL-FT-40-70CRI-IL	CONTACT RYAN ZINSELMEIER-314-531-2600	SLM-LED-18L-SIL-FT-40-70CRI-IL.ies	12046	1	1	148.5	100%
□	B	0	SLM-LED-18L-SIL-3-40-70CRI-IL	CONTACT RYAN ZINSELMEIER-314-531-2600	SLM-LED-18L-SIL-3-40-70CRI-IL.ies	13767	1	1	148.5	100%
□	D	3	SLM-LED-18L-SIL-FT-40-70CRI-IL	CONTACT RYAN ZINSELMEIER-314-531-2600	SLM-LED-18L-SIL-FT-40-70CRI-IL.ies	12046	1	1	297	100%

Description	Symbol	Avg	Max	Min	Max/Min	Avg/Min
CALC SUMMARY- PAVED SURFACE	+	2.7 fc	5.4 fc	1.0 fc	5.4:1	2.7:1
CALC SUMMARY- PROPERTY LINE	+	0.6 fc	2.4 fc	0.0 fc	N/A	N/A
TRASH ENCLOSURE	+	2.7 fc	3.1 fc	2.3 fc	1.3:1	1.2:1

Note

1. MOUNTING HEIGHT OF 22' (20'POLE)
2. CALCULATIONS TAKEN AT GROUND LEVEL
3. CONTACT VILLA LIGHTING- RYAN ZINSELMEIER- RYAN.ZINSELMEIER@VILLALIGHTING.COM- 314-531-2600

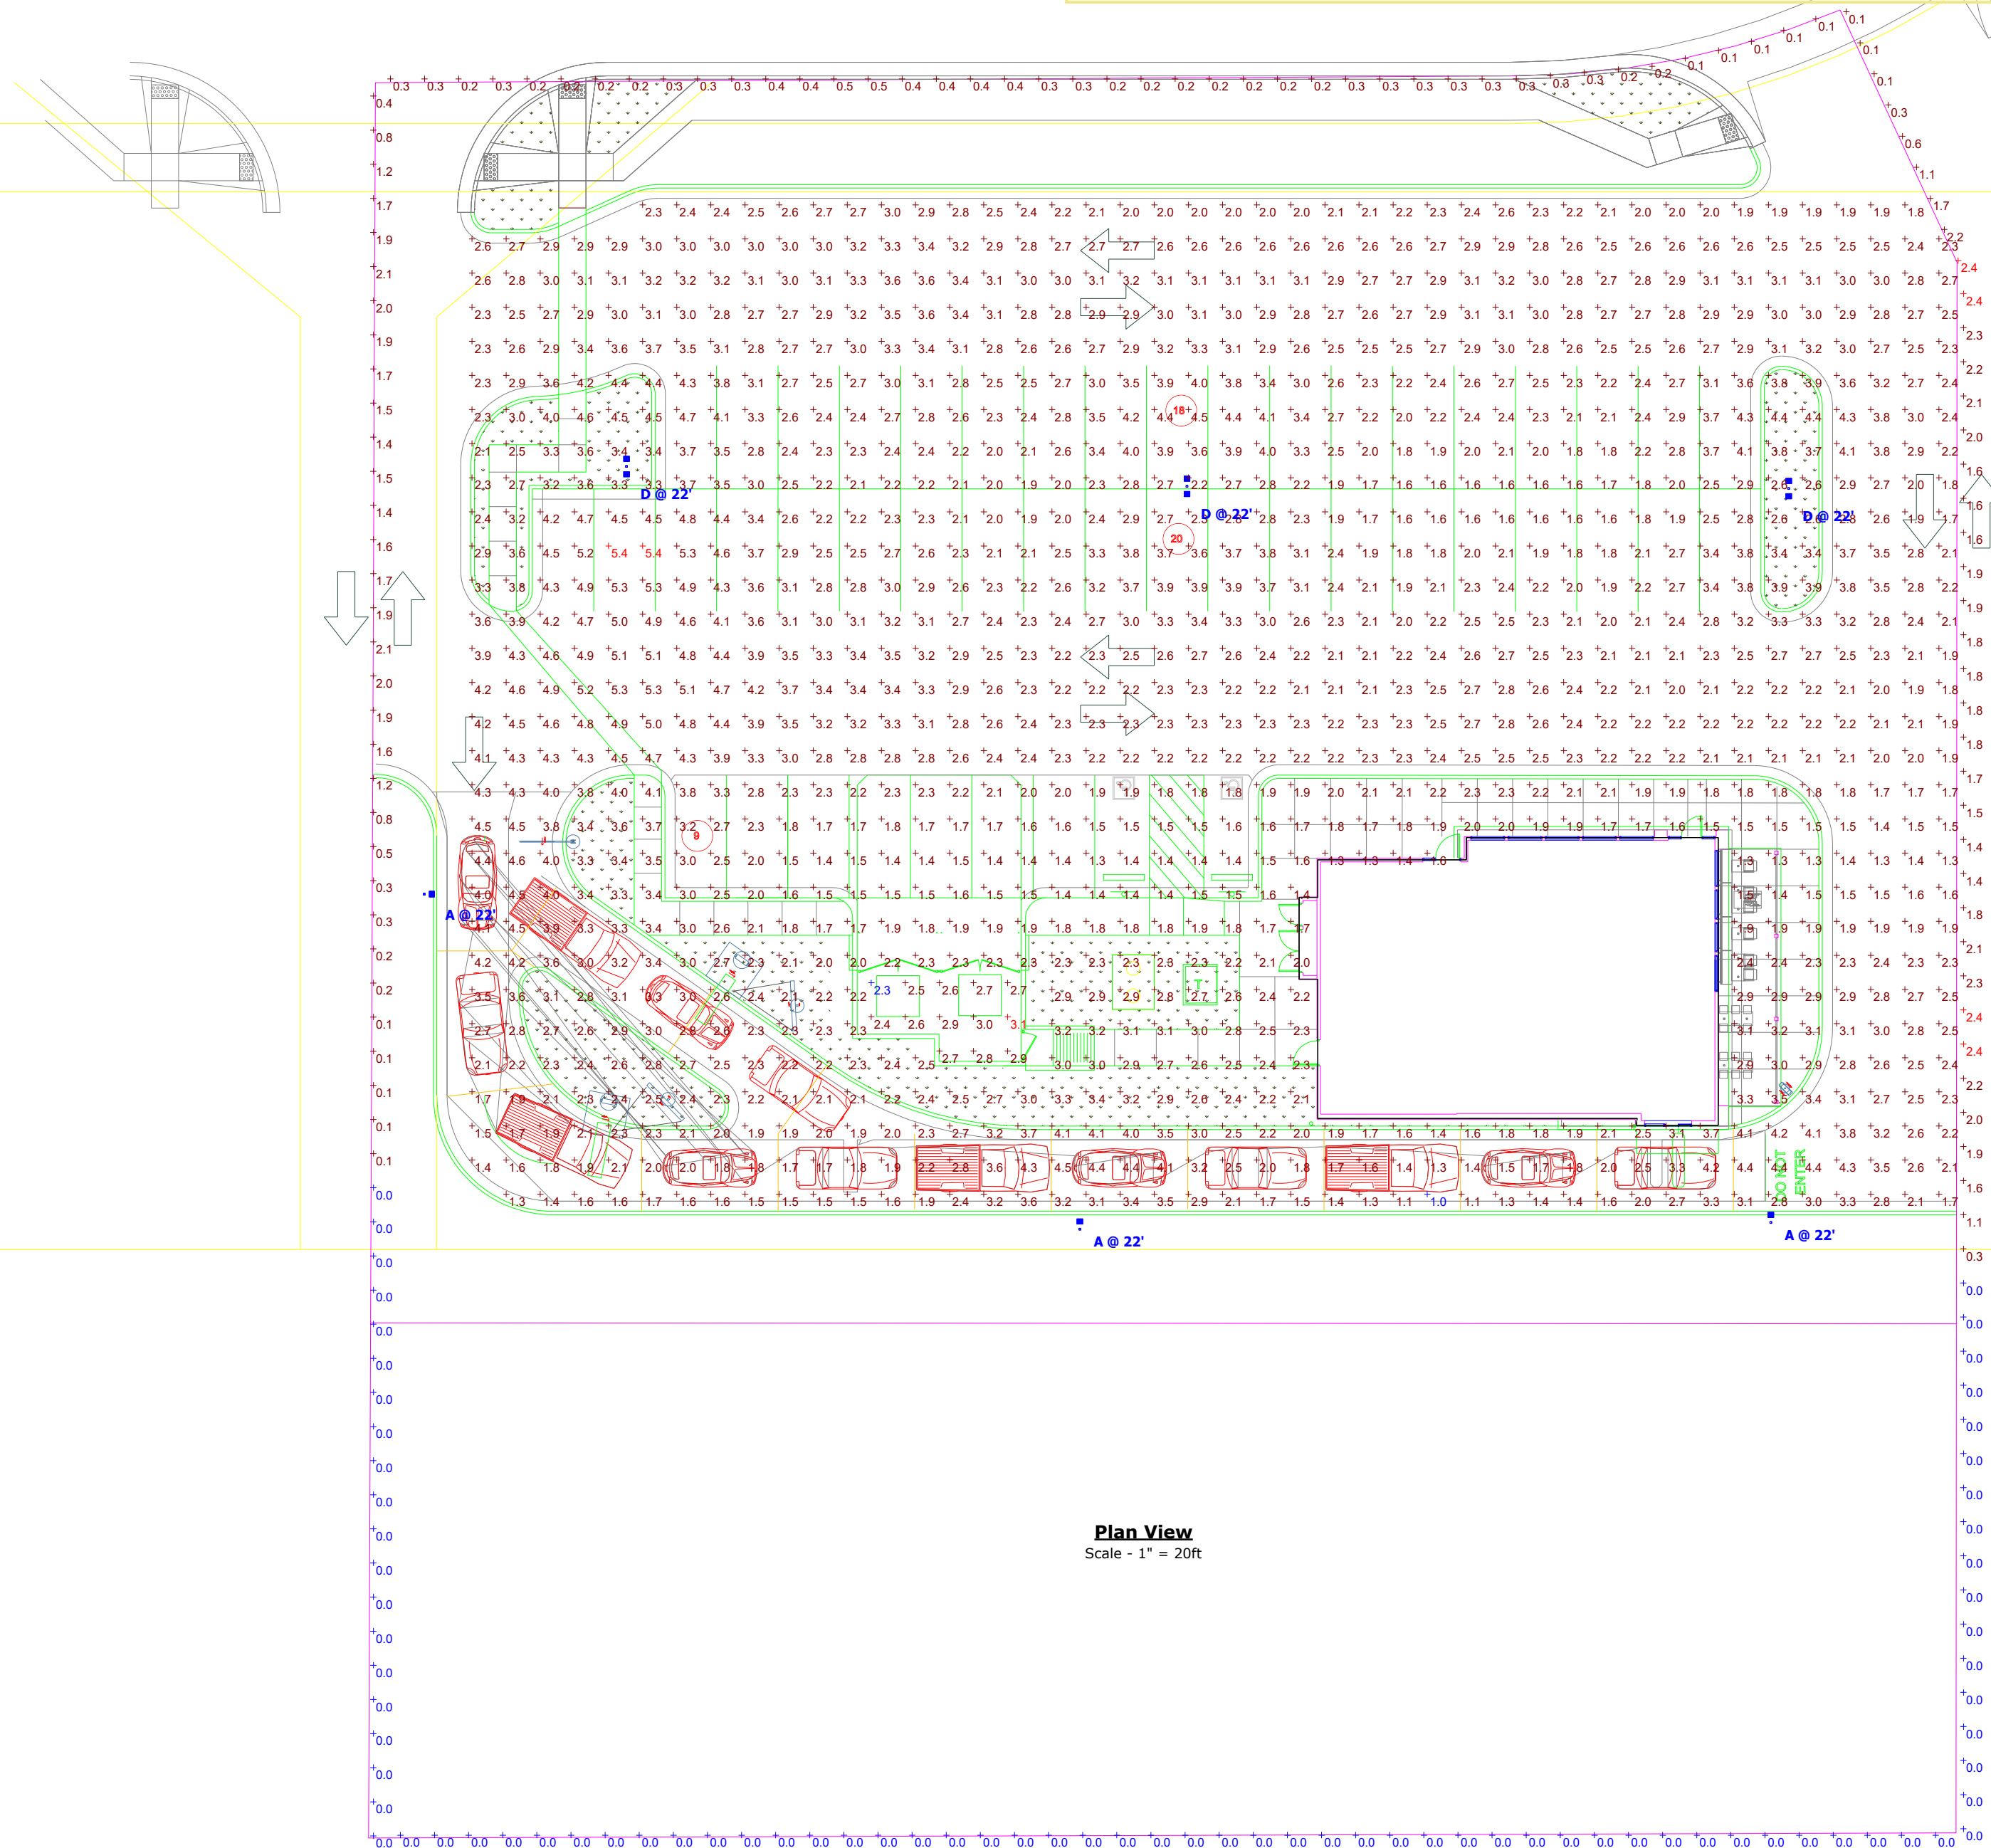

Plan View
Scale - 1" = 20ft

PANDA EXPRESS
FALCON, CO

Designer
R. ZINSELMEIER
Date
07/20/2021
Scale
NOTED
Drawing No.
Summary