


Site Plan

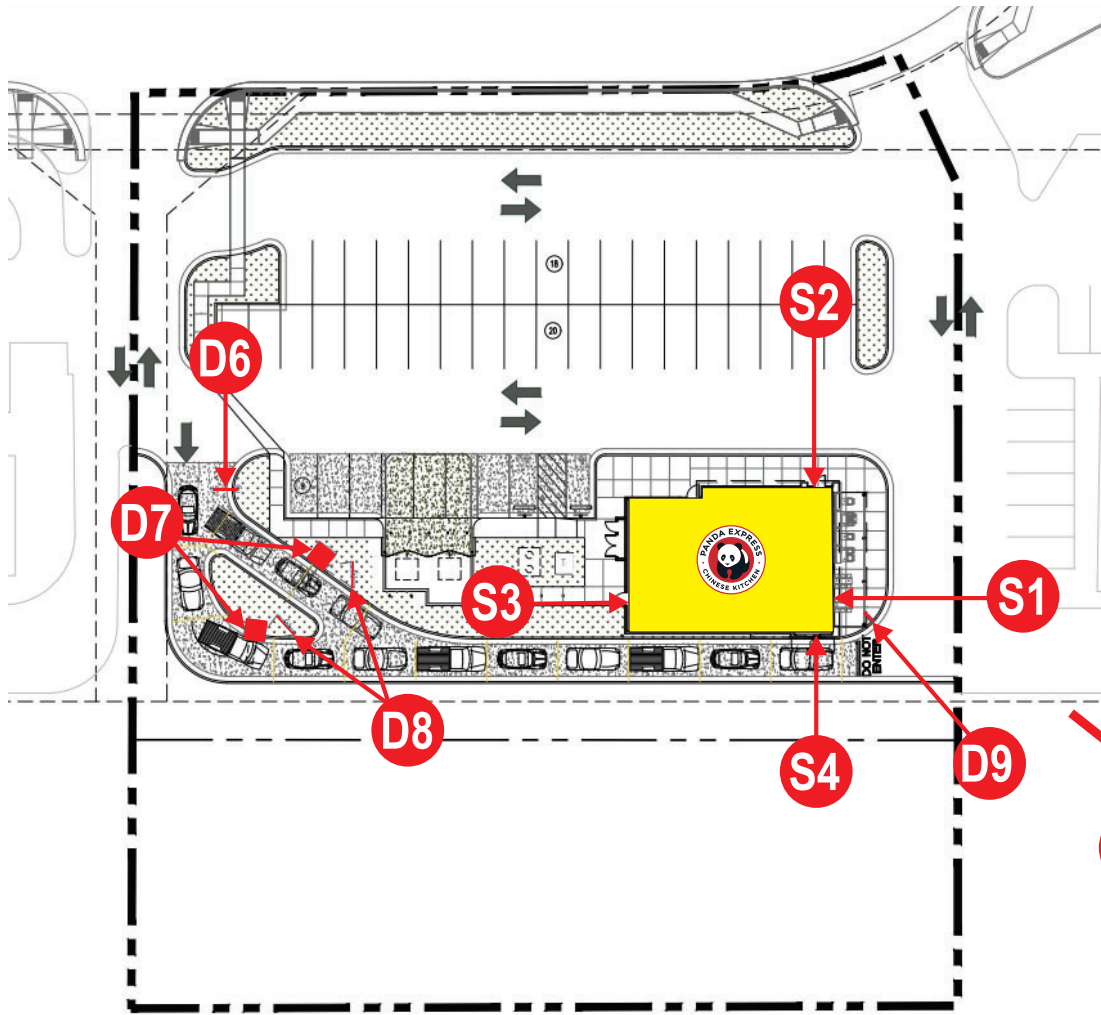

PANDA EXPRESS



S1 2'-6" stacked red letterset

S2
S3
S4 6' Lock Up Logo



S5 Tenant Panel




D6

D7

D8

D9

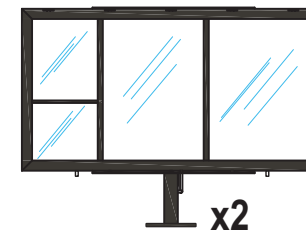

Revisions:	Added new site plan - KB - 8.10.21
Revised S1 to red letters / KB / 4.15.19	X
New site plan - KB - 6.14.21	X
Revised S5 - KB - 6.21.21	X

File Location:	STND	_X
Drive/Clients/Panda	CSTM	---

AS
 CR
 EN

Date: 3.14.17
 Designer: SC PM: MC

City/State: Falcon CO
 Address: Woodmen and Meridian

Drawing # **C52239-4**
 Site Name **Falcon CO D5437**