

Symbol	Label	Quantity	Catalog Number	Description	Filename	Lumens Per Lamp	Wattage	Efficiency
□	A	2	SLM-LED-18L-SIL-FT-40-70CRI-IL	CONTACT RYAN ZINSELMEIER-314-531-2600	SLM-LED-18L-SIL-FT-40-70CRI-IL.ies	12046	148.5	100%
□	B	1	SLM-LED-18L-SIL-3-40-70CRI-IL	CONTACT RYAN ZINSELMEIER-314-531-2600	SLM-LED-18L-SIL-3-40-70CRI-IL.ies	13767	148.5	100%
□	D	2	SLM-LED-18L-SIL-FT-40-70CRI-IL	CONTACT RYAN ZINSELMEIER-314-531-2600	SLM-LED-18L-SIL-FT-40-70CRI-IL.ies	12046	297	100%

Description	Symbol	Avg	Max	Min	Max/Min	Avg/Min
CALC SUMMARY- PAVED SURFACE	+	1.8 fc	4.6 fc	0.0 fc	N/A	N/A
CALC SUMMARY- PROPERTY LINE	+	0.0 fc	0.1 fc	0.0 fc	N/A	N/A
TRASH ENCLOSURE	+	2.6 fc	3.0 fc	2.3 fc	1.3:1	1.1:1

Per LDC Sec. 6.2.3.B.2 No freestanding light fixtures shall be mounted higher than 15 feet, except parking lot light fixtures which shall be mounted no higher than 20 feet unless an alternative lighting proposal is approved in accordance with this Code.

Note
 1. MOUNTING HEIGHT OF 22' (20' POLE)
 2. CALCULATIONS TAKEN AT GROUND LEVEL
 3. CONTACT VILLA LIGHTING- RYAN ZINSELMEIER- RYAN.ZINSELMEIER@VILLALIGHTING.COM- 314-531-2600

Previous comments have not been addressed. The following are repeat comments from the 1st review.

Please include the following information on this plan:

Owner name, contact telephone number, and email

Applicant name (if not owner), contact telephone number, and email

Plan preparer contact telephone number and email

Property address


Date, north arrow, and a graphic scale

Vicinity map showing the property in relation to major roadways, if not otherwise provided with the associated site plan

Detailed description of illuminating devices, fixtures, lamps, supports, reflectors, installation, and electrical details and other devices to include an elevation drawing. The description may include, but is not limited to, manufacturers specifications and catalog cuts sheets, and drawings. A key and legend may be required at the discretion of the PCD.

Location of all existing and proposed easements

PANDA EXPRESS
FALCON, CO

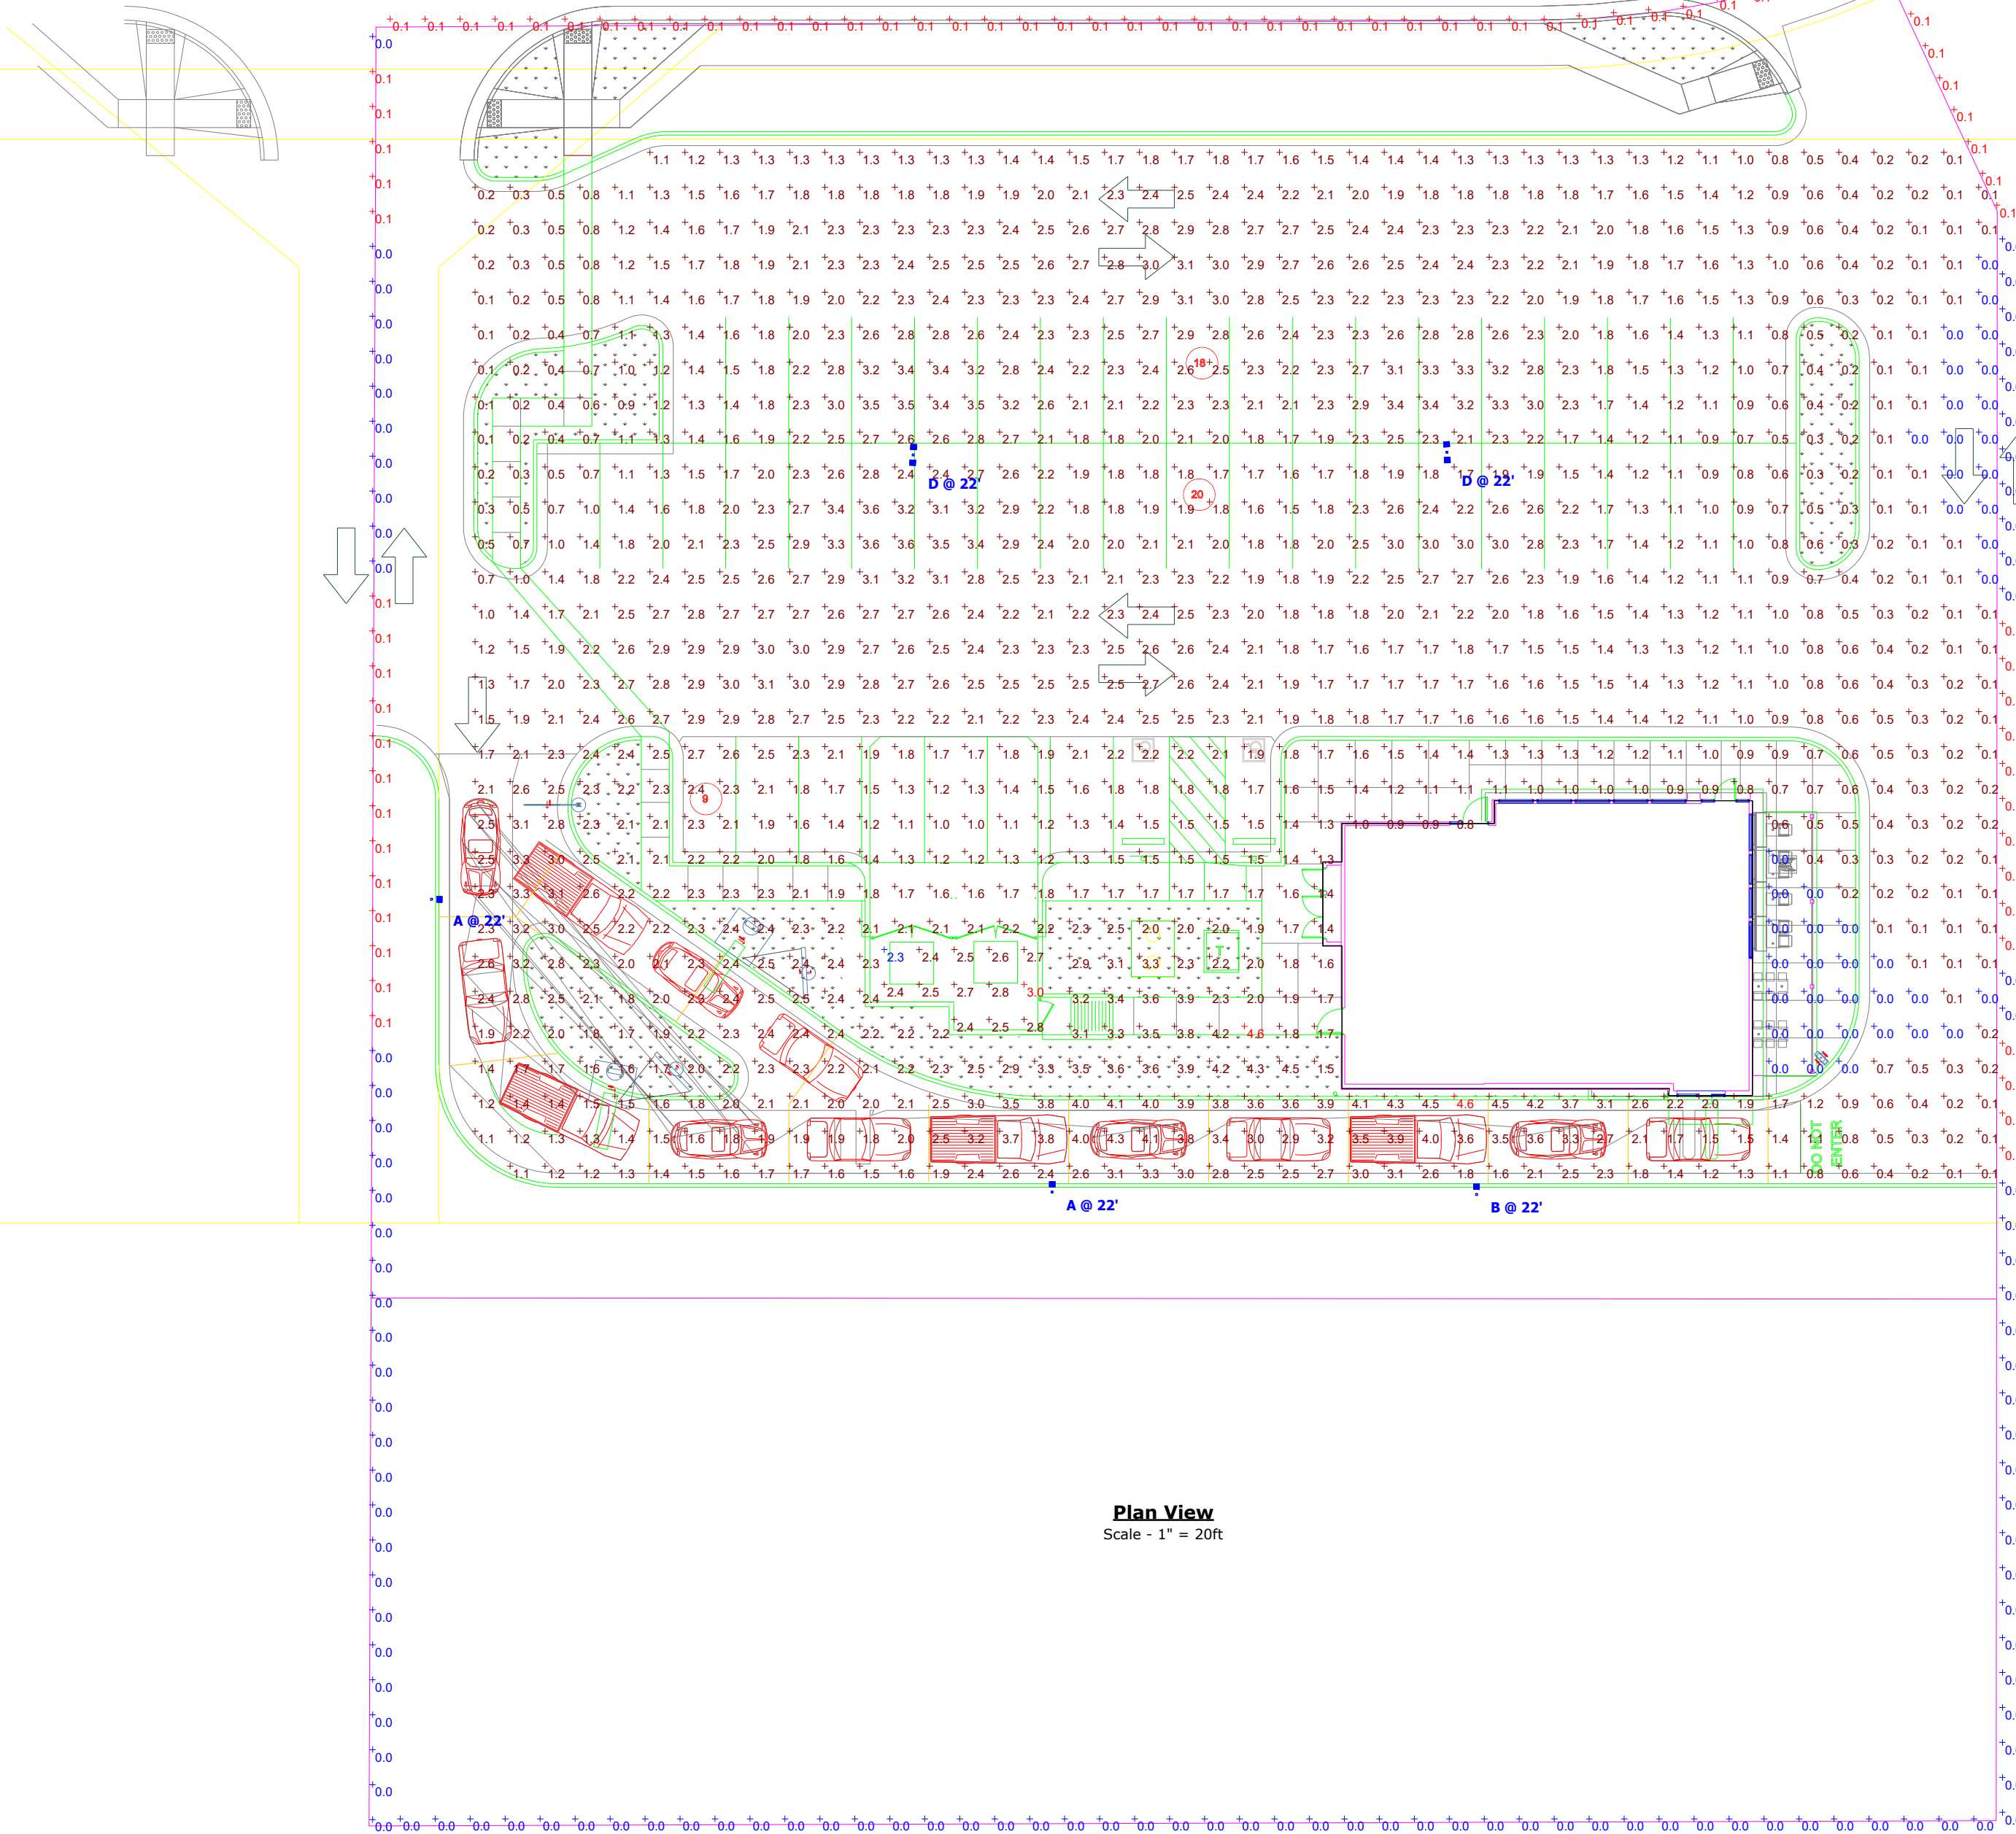

Plan View
Scale - 1" = 20ft