

EXISTING



PROPOSED



PROMOTION PLUS SIGN CO., INC.
"The Imaging Experts"
Now part of the PROMOTION PLUS SIGN CO., INC. Family
Promer Electric
 21034 Osborne St. Canoga Park, CA 91304
 (P) 818.993.5406 (F) 818.993.3174
 State License 853228

Job Location
 #880377
 5810 Omaha Blvd
 Colorado Springs, CO 80915


Owner Information
 Apro, LLC of United Oil
 4130 Cover St.
 Long Beach, CA 90808
 ph. 310-323-3992

Project Information
 Project: United - Crest Image
 Designed by: KM

Approval Designed by:
Don Parker for Doug Hecker
 Owner: 92AE6801E0E48E Date -
 I have reviewed all renderings and I am satisfied with the look and the scope of work listed within.
 This rendering is property of Promotion Plus Sign Co., Inc. and cannot be reproduced without written consent of owner

PERMIT PACK

Existing Sign

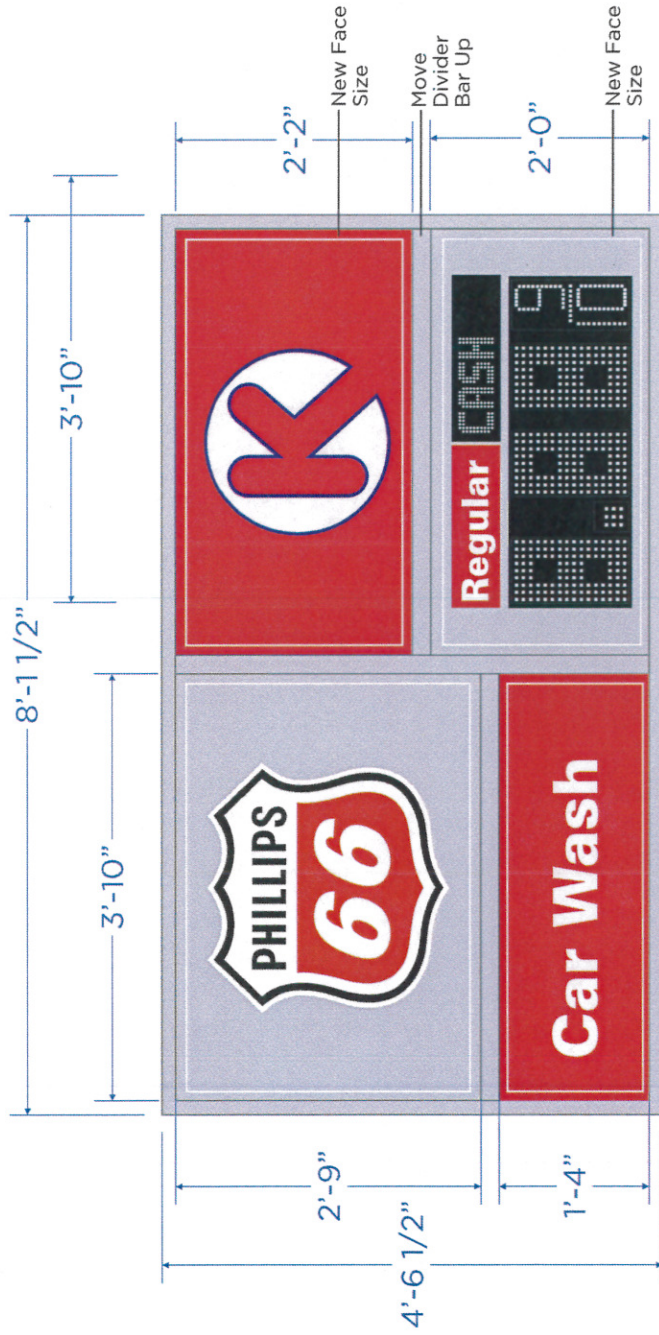

1:20
12" LED's
37 #

P66 Rivet Sign Replacement

Logo	Pan Formed
Faces	Acrylic/Plexiglass
Display	Multi Segmented Led Digits
Illumination	Internal
Install	Faces into retainer style cabinet, test illumination
Painting	Paint base/pole and cabinets P66 crest silver




Approval: **Don Parker for Doug Hecker**
 Owned: 92AE36901E0E48E Date: _____
 I have reviewed all renderings and I am satisfied with the look and the scope of work listed within.
 This rendering is property of Promotion Plus Sign Co., Inc. and cannot be reproduced without written consent of owner.

Project Information
 Project: **United - Crest Image**
 Designed by: **KM**

Owner Information
 Apro, LLC of United Oil
 4130 Cover St.
 Long Beach, CA 90808
 ph. 310-323-3992

Job Location
 #880377
 5810 Omaha Blvd
 Colorado Springs, CO 80915

PROMOTION PLUS SIGN CO., INC.
 "The Imaging Experts"
 Now part of the PROMOTION PLUS SIGN CO., INC. Family
Monarch Electric
 21034 Osborne St. Canoga Park, CA 91304
 (P) 818.993.5406 (F) 818.993.3174
 State Licence 953228

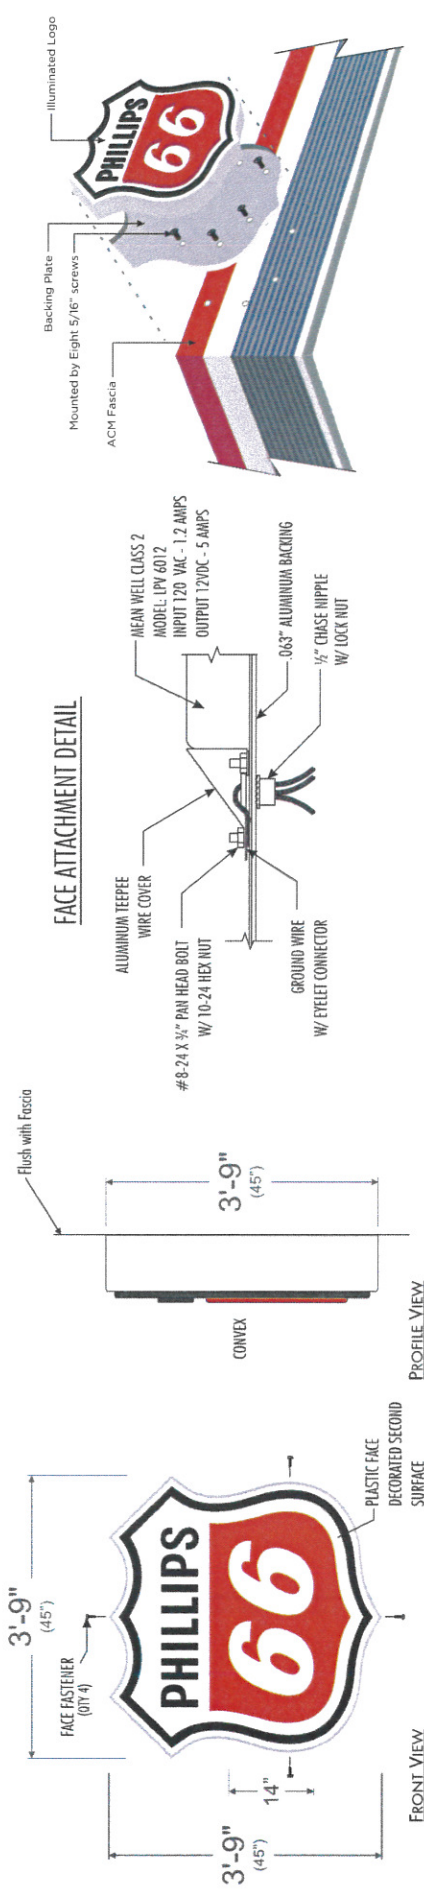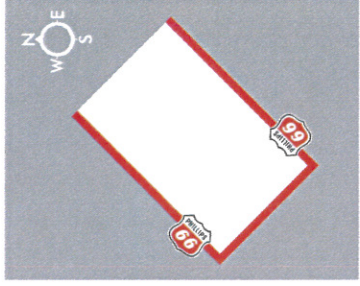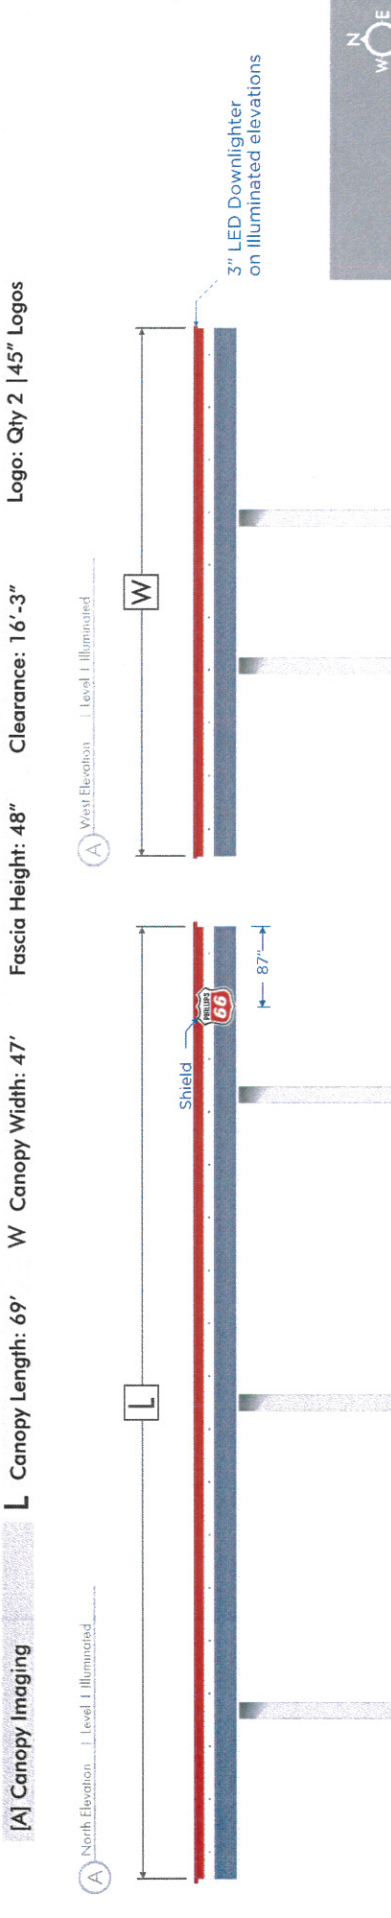

PROMOTION PLUS SIGN CO., INC.
"The Imaging Experts"
New part of the PROMOTION PLUS SIGN CO., INC Family
Promer Electric
21034 Osborne St. Canoga Park, CA 91304
(P) 818.993.5406 (F) 818.993.3174
State Licence 853228

Job Location
#880377
5810 Omaha Blvd
Colorado Springs, CO 80915

Owner Information
Apro, LLC of United Oil
4130 Cover St.
Long Beach, CA 90808
ph. 310-323-3992


Project Information
Project: United - Crest Image
Designed by: KM

Approval
Designed by: **Erin Parker for Doug Hecker**
Owne: 92AF8601E0E48E
Date: -

PERMIT PACK

I have reviewed all renderings and I am satisfied with the look and the scope of work listed within.
This rendering is property of Promotion Plus Sign Co., Inc. and cannot be reproduced without written consent of owner.

DOWNLIGHTER MECHANICS & LUMENS

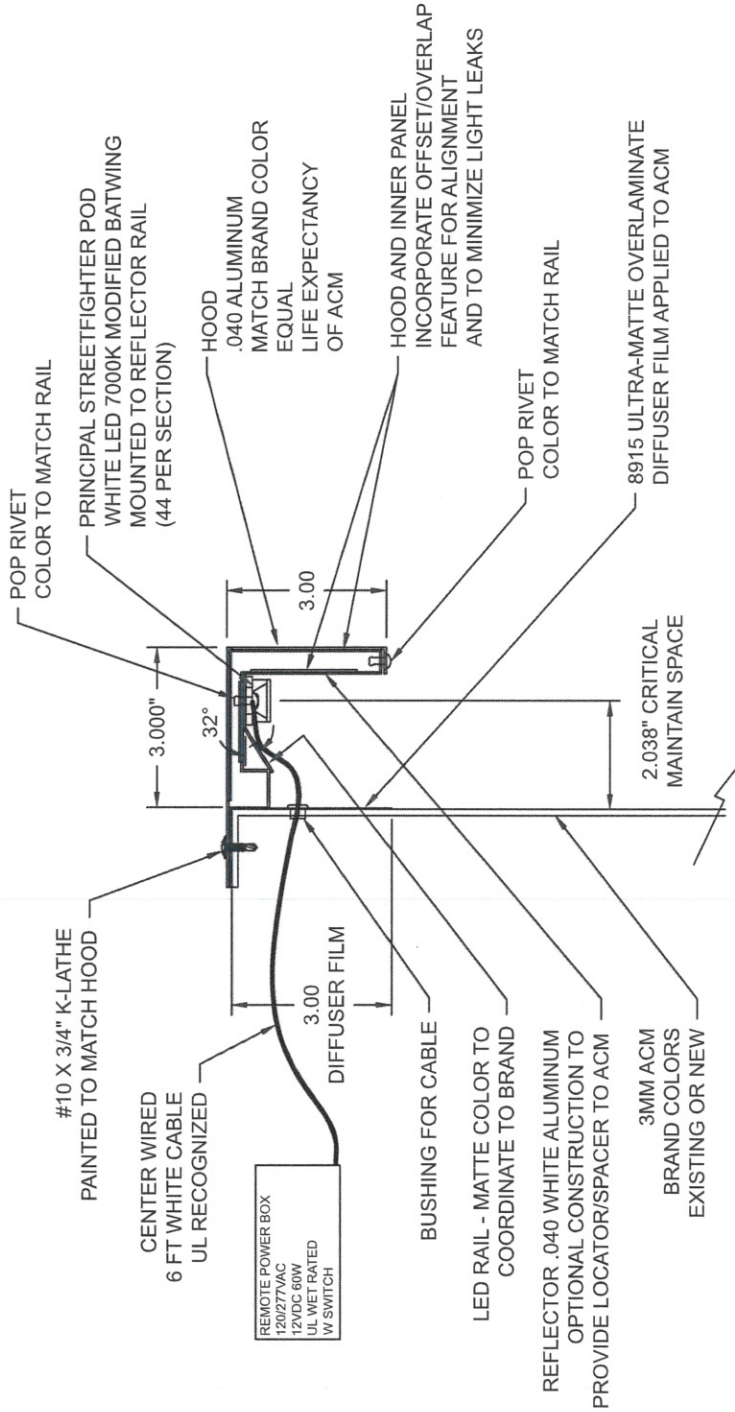

At the reduced spacing of 2.682" oc, 44 LEDs per 118" length, the POD LED at 110LM/mod yields over 492 LM/ft, 4840 LM/118" section


The LEDs have a special flattened batwing lens to spread the light 30deg along the face, but only 15deg away from the face

Most light is directed to the face of the ACM, which has a 3" diffuser film along the top and a LRV of 11.64

The LRV value is Light Reflectance Value indicates the percentage of visible light reflected by the surface, per ASTM C609

Based on this rating, the ACM will only reflect 11% of the light

The diffuser along the top, directly opposite the LEDs is 3M 8915 Ultra-Matte

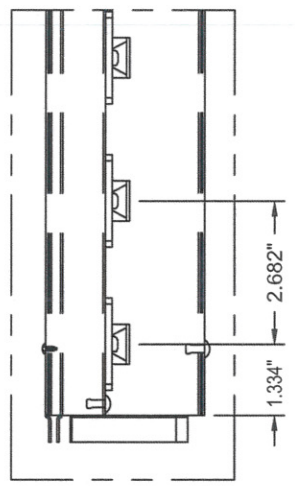

PROMOTION PLUS SIGN CO., INC.
"The Imaging Experts"
New part of the PROMOTION PLUS SIGN CO., INC. Family
Promotion Electric
 21034 Osborne St. Canoga Park, CA 91304
 (P) 818.993.5406 (F) 818.993.3174
 State Licence 853228

Job Location
 #880377
 5810 Omaha Blvd
 Colorado Springs, CO 80915

Owner Information
 Apro, LLC of United Oil
 4130 Cover St.
 Long Beach, CA 90808
 ph. 310-323-3992

Project Information
 Project: United - Crest Image
 Designed by: KM

Approval Documented by: **Enn Parker for Doug Hecker**
 Owner: 92426801FENE48E Date: _____
 I have reviewed all renderings and I am satisfied with the look and the scope of work listed within.
 This rendering is property of Promotion Plus Sign Co., Inc. and cannot be reproduced without written consent of owner