


Approved Road Section

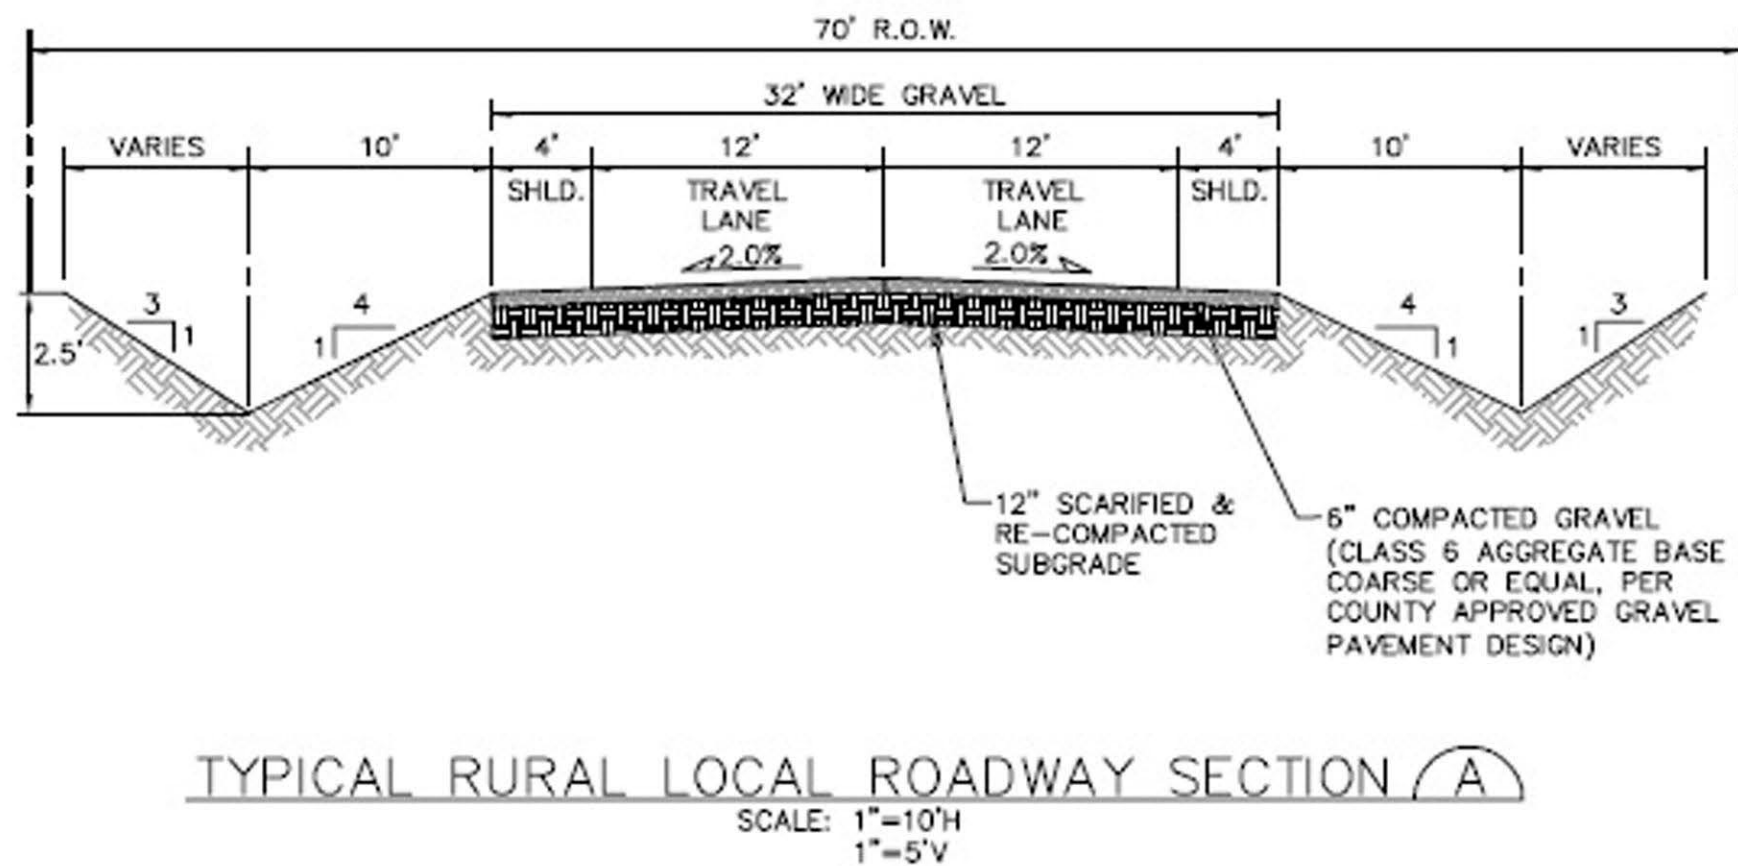

Proposed Road Section

