





IN-01 TO EX MH PLAN VIEW
SCALE: 1" = 20'

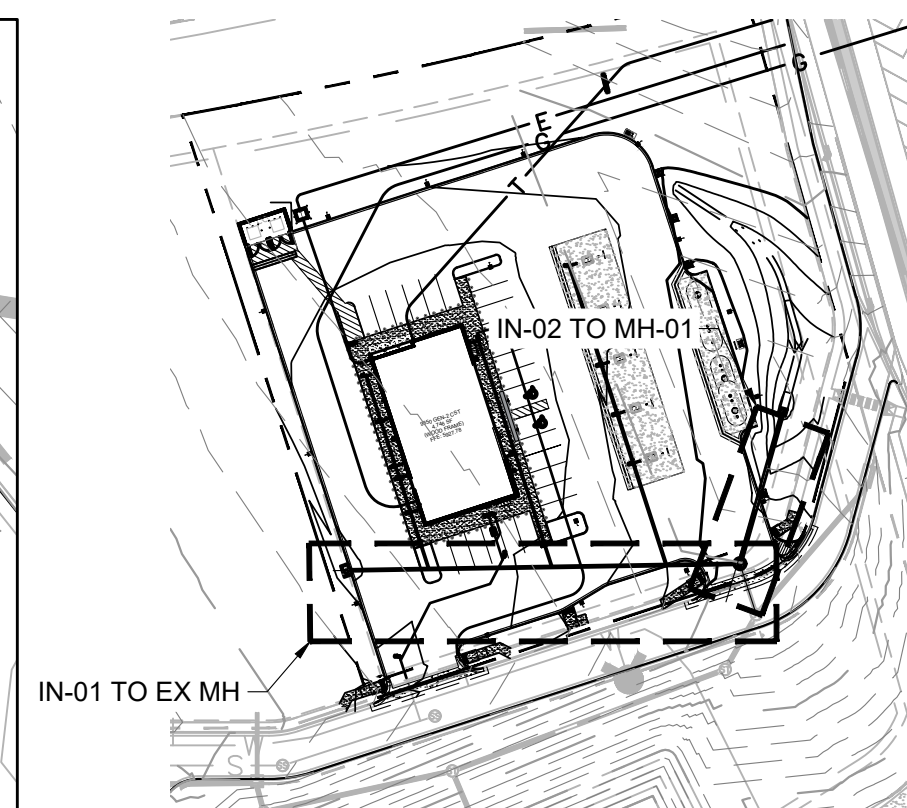

IN-02 TO MH-01 PLAN VIEW
SCALE: 1" = 20'

KEY MAP
SCALE: 1" = 100'

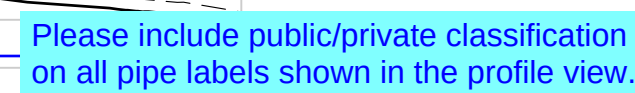

PROFILE IN-01 TO MH-01 (STA: -0+25 TO 2+50)

SCALES: 1'=20' HORIZONTAL, 1"=4' VERTICAL



PROFILE IN-02 TO MH-01 (STA: -0+25 TO 1+00)

SCALES: 1'=20' HORIZONTAL, 1"=4' VERTICAL




CALL UTILITY NOTIFICATION
CENTER OF COLORADO

1-800-922-1987 or 811

CALL 3-BUSINESS DAYS (NOT INCLUDING INITIAL DAY OF CONTACT) IN ADVANCE BEFORE YOU DIG GRADE, OR EXCAVATE FOR THE MARKING OF UNDERGROUND MEMBER UTILITIES.

PROJECT BENCHMARK

COLORADO SPRINGS UTILITY (FIMS) MONUMENT F206
A BERNTSEN TOP SECURITY MONUMENT SYSTEM WITH A 3.5 INCH
DIAMETER ALUMINUM CAP IN A ROAD BOX, LOCATED AT THE
NORTHWEST CORNER OF FONTAINE BOULEVARD AND POWERS
BOULEVARD (NOW HIGHWAY 21)
ELEVATION - 5897.89' (NGVD 1929)

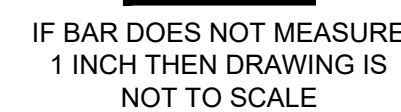

PLANNING AND COMMUNITY
DEVELOPMENT DIRECTOR STAMP
PCD FILE NO. PPR-2614

PRELIMINARY NOT
FOR
CONSTRUCTION

**MAJOR SITE DEVELOPMENT PLAN
7-ELEVEN - STORE #42975
SITE #1057022
BRADLEY ROAD AND LEGACY DRIVE**

STORM PLAN AND PROFILE

REVISION						BY	DATE
No.							
PROJECT NO:							LAS008
DESIGNED BY:							M
REVIEWED BY:							M
DATE:							04/24/20

C4.2