





IN-01 TO EX MH PLAN VIEW
SCALE: 1" = 20'

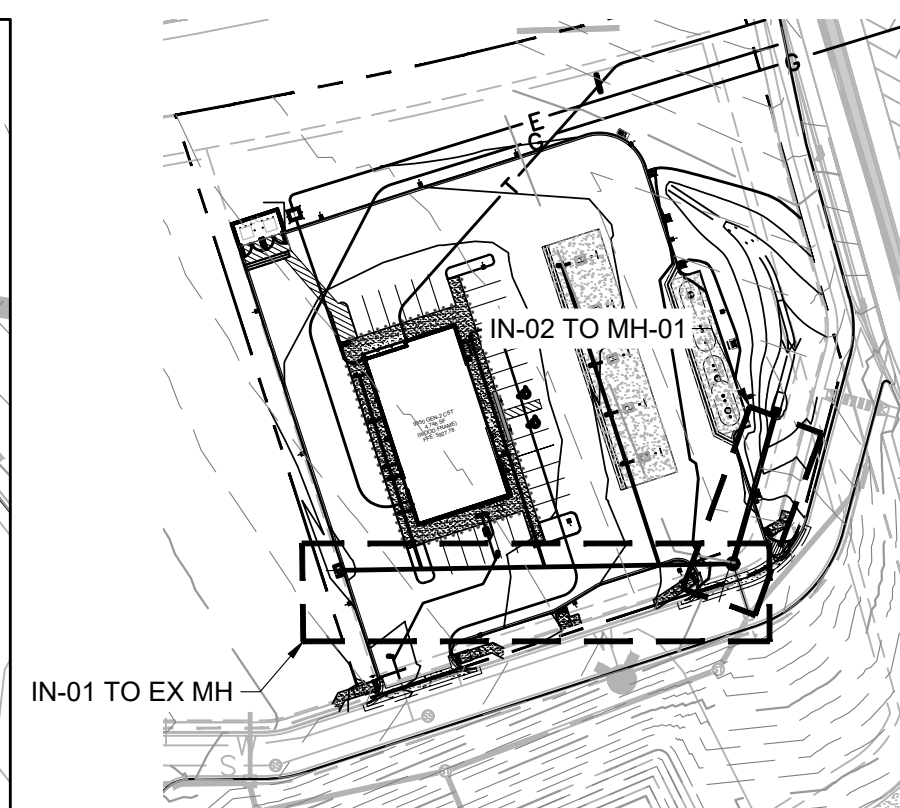


IN-02 TO MH-01 PLAN VIEW
SCALE: 1" = 20'

KEY MAP
SCALE: 1" = 100'

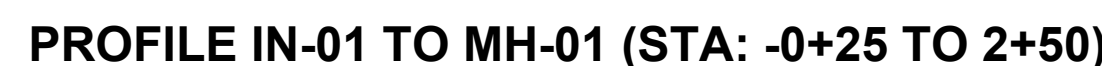

SCALES: 1'=20' HORIZONTAL, 1"=4' VERTICAL

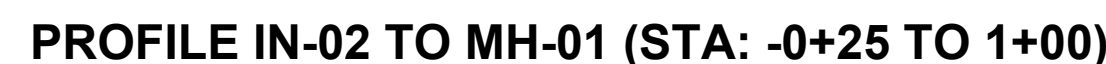


SCALES: 1'=20' HORIZONTAL, 1"=4' VERTICAL



1-800-922-1987 or 811

CALL 3-BUSINESS DAYS (NOT INCLUDING INITIAL DAY OF CONTACT) IN ADVANCE BEFORE YOU DIG GRADE, OR EXCAVATE FOR THE MARKING OF UNDERGROUND MEMBER UTILITIES.

COLORADO SPRINGS UTILITY (FIMS) MONUMENT F206
A BERNTSEN TOP SECURITY MONUMENT SYSTEM WITH A 3.5 INCH
DIAMETER ALUMINUM CAP IN A ROAD BOX, LOCATED AT THE
NORTHWEST CORNER OF FONTAINE BOULEVARD AND POWERS
BOULEVARD (NOW HIGHWAY 21)
ELEVATION - 5897.89' (NGVD 1929)

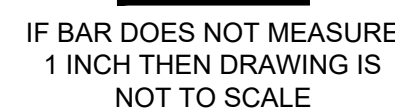

PLANNING AND COMMUNITY
DEVELOPMENT DIRECTOR STAMP
PCD FILE NO. PPR-2614

REVISION					
No.	BY	DATE			
PROJECT NO:			LAS008		
DESIGNED BY:			M		
REVIEWED BY:			M		
DATE:			04/24/20		