


Vicinity Map

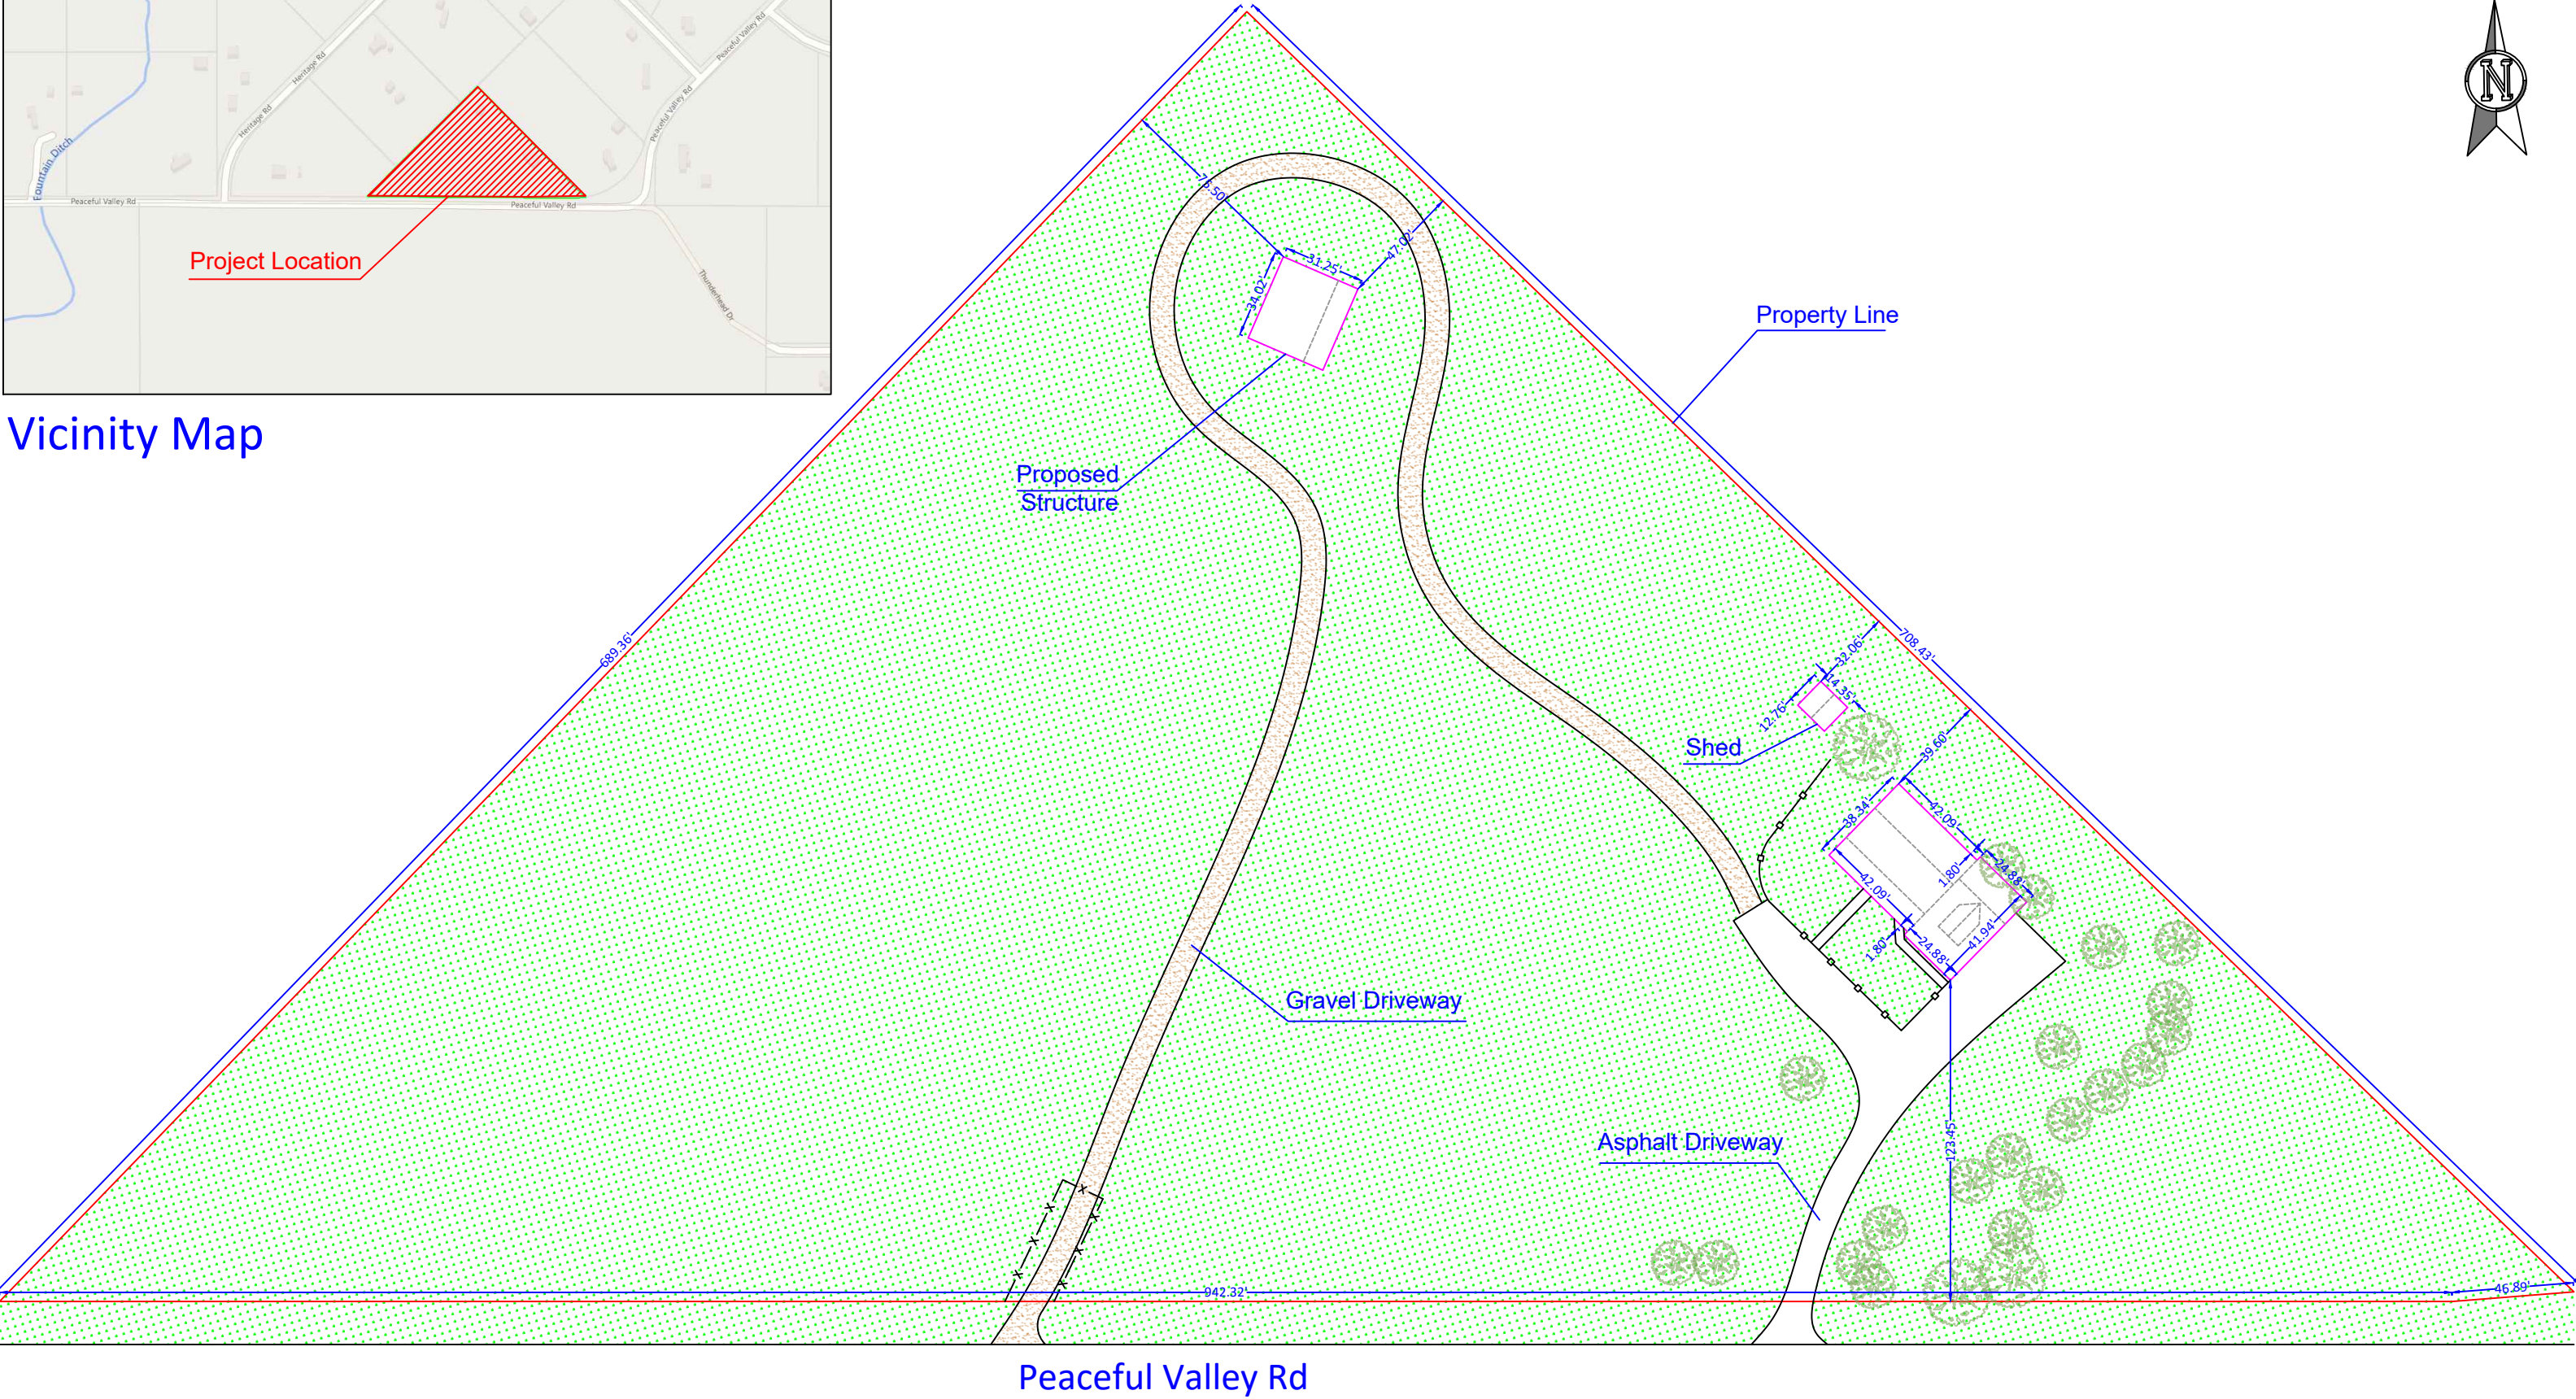

Peaceful Valley Rd



10500 Peaceful Valley Rd
Colorado Springs, CO 80925
Scale: 1"=60'