



Excellence in Illumination
Engineering Software
Since 1984
Lighting Analysts
Lighting & Energy Solutions
www.agi32.com

Sample Report
copyright 2016
Lighting Analysts, Inc.

Comments

Date

#

Revisions

Drawn By:


Checked By:

Date: 3/30/2022


Ross Electric-Ent, Inc.

Scale:

Walker Roundabout North

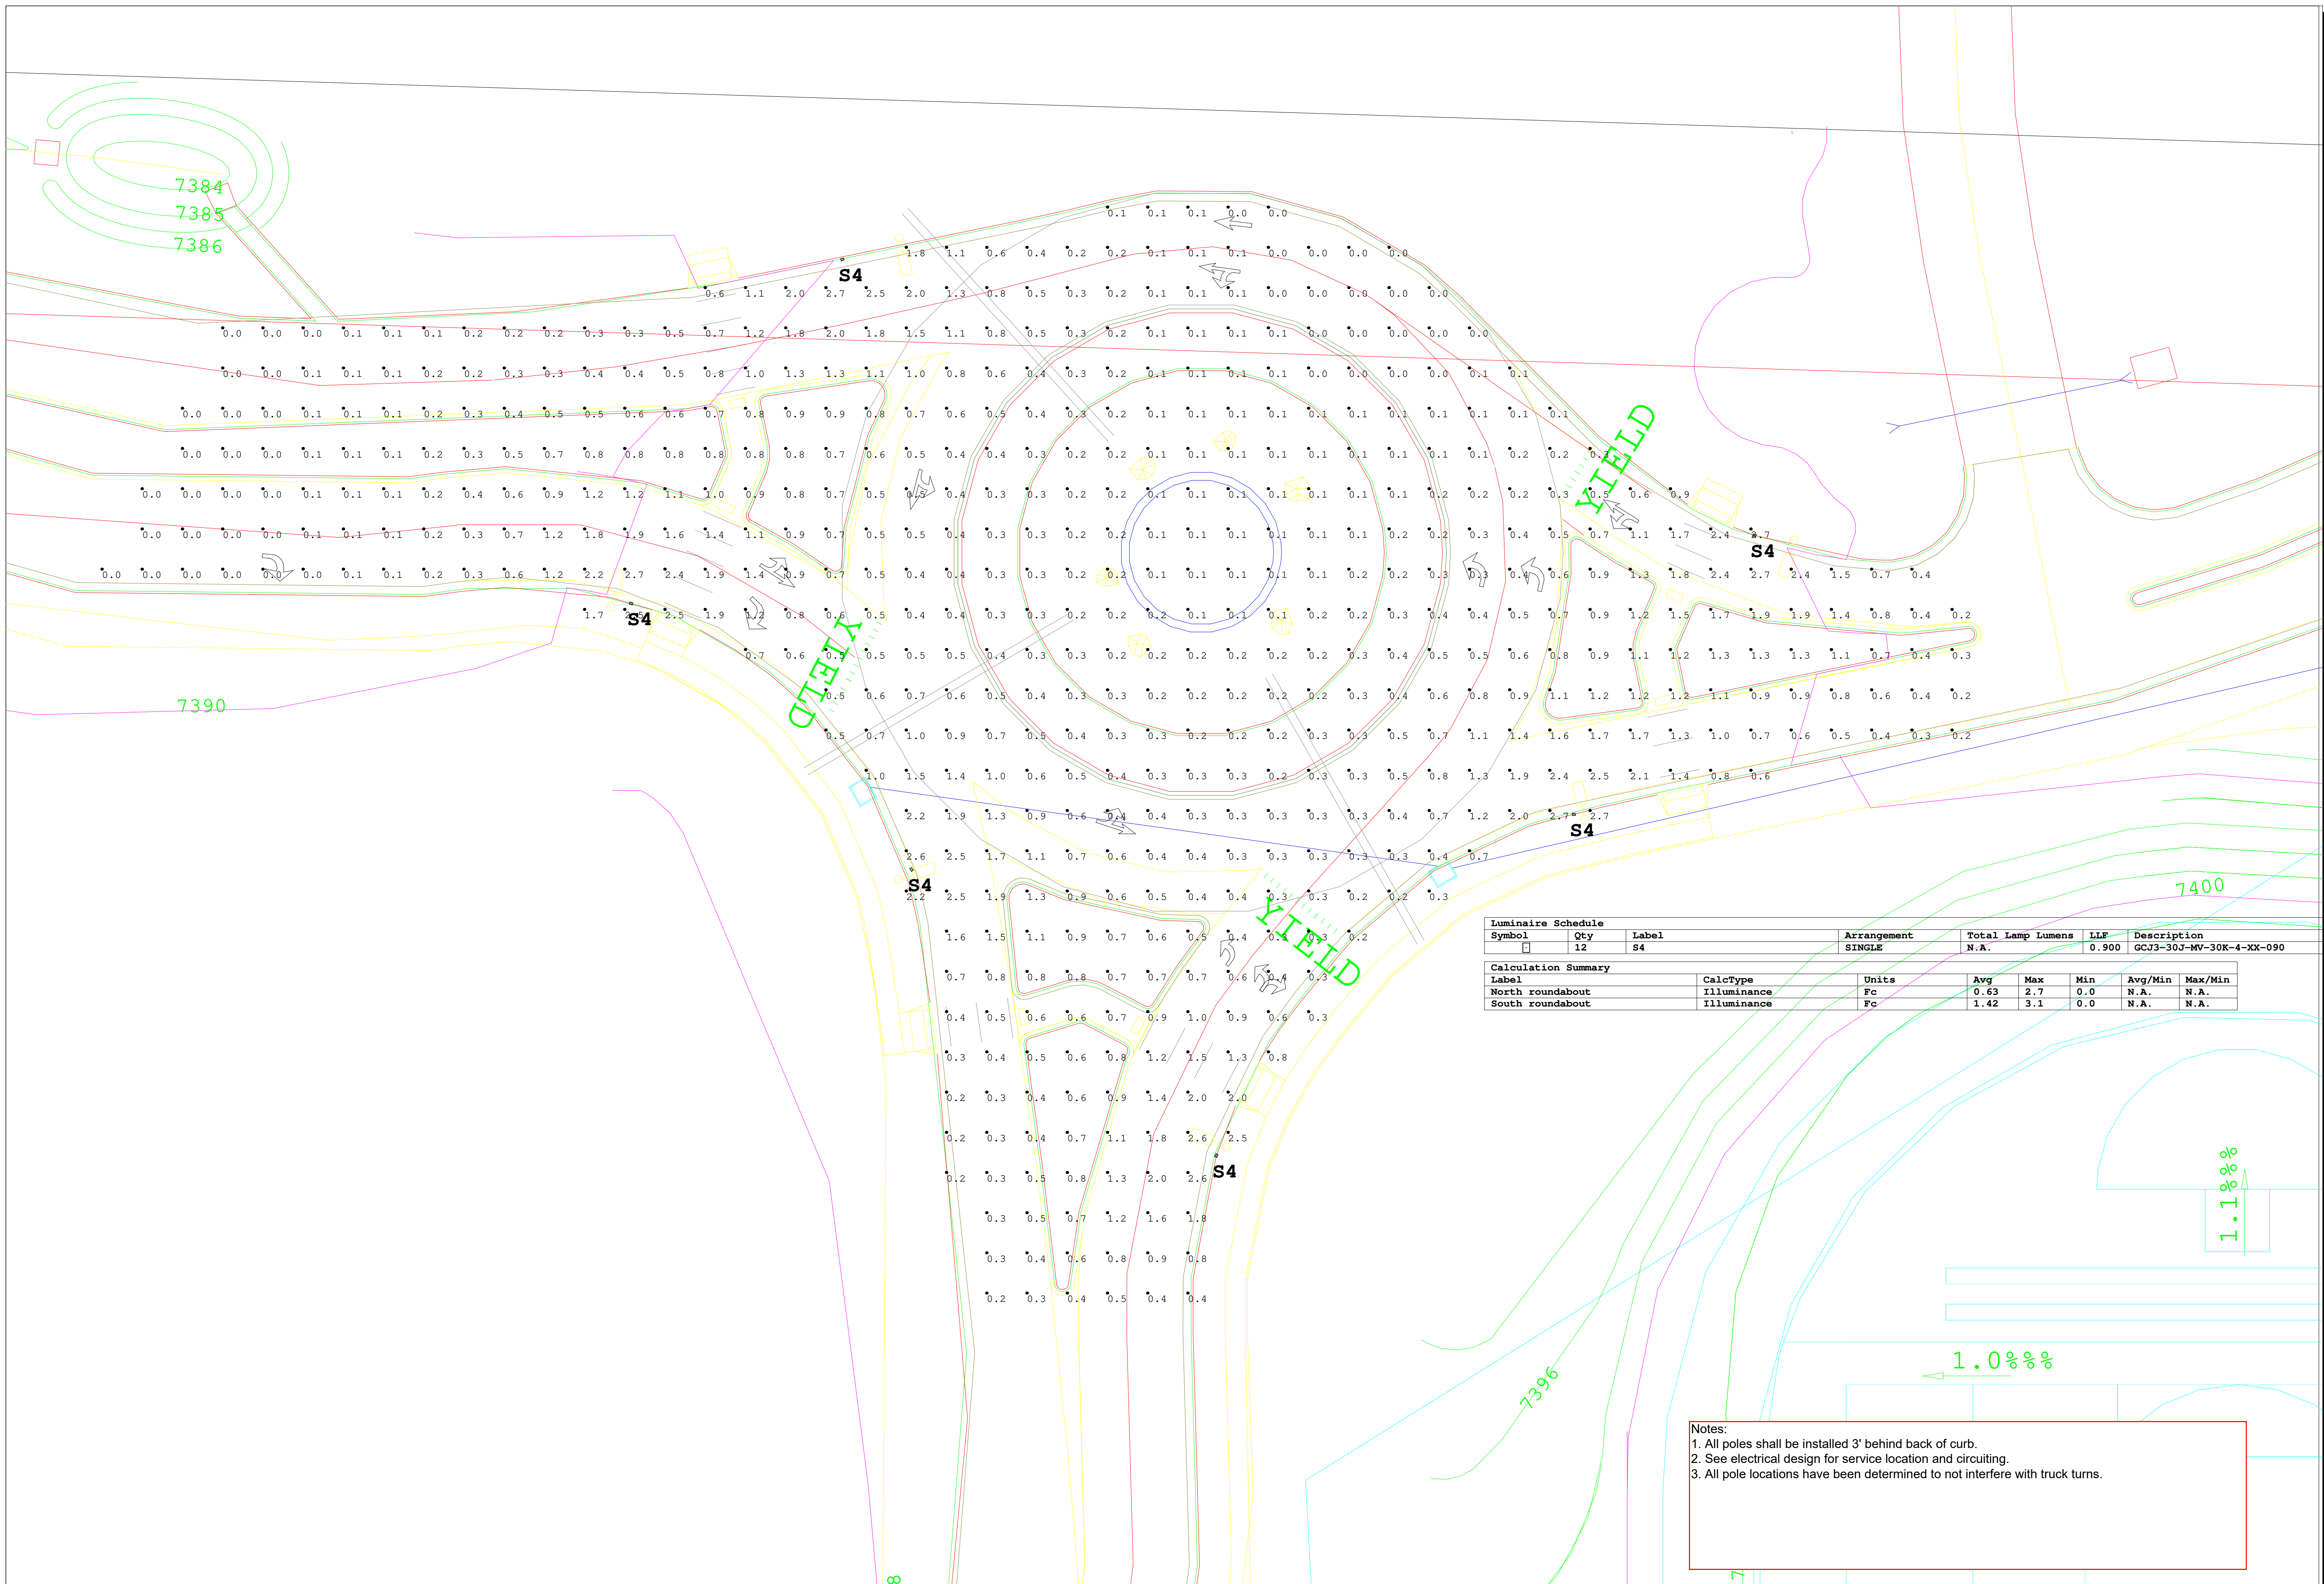

Notes:
 1. All poles shall be installed 3' behind back of curb.
 2. See electrical design for service location and circuiting.
 3. All pole locations have been determined to not interfere with truck turns.

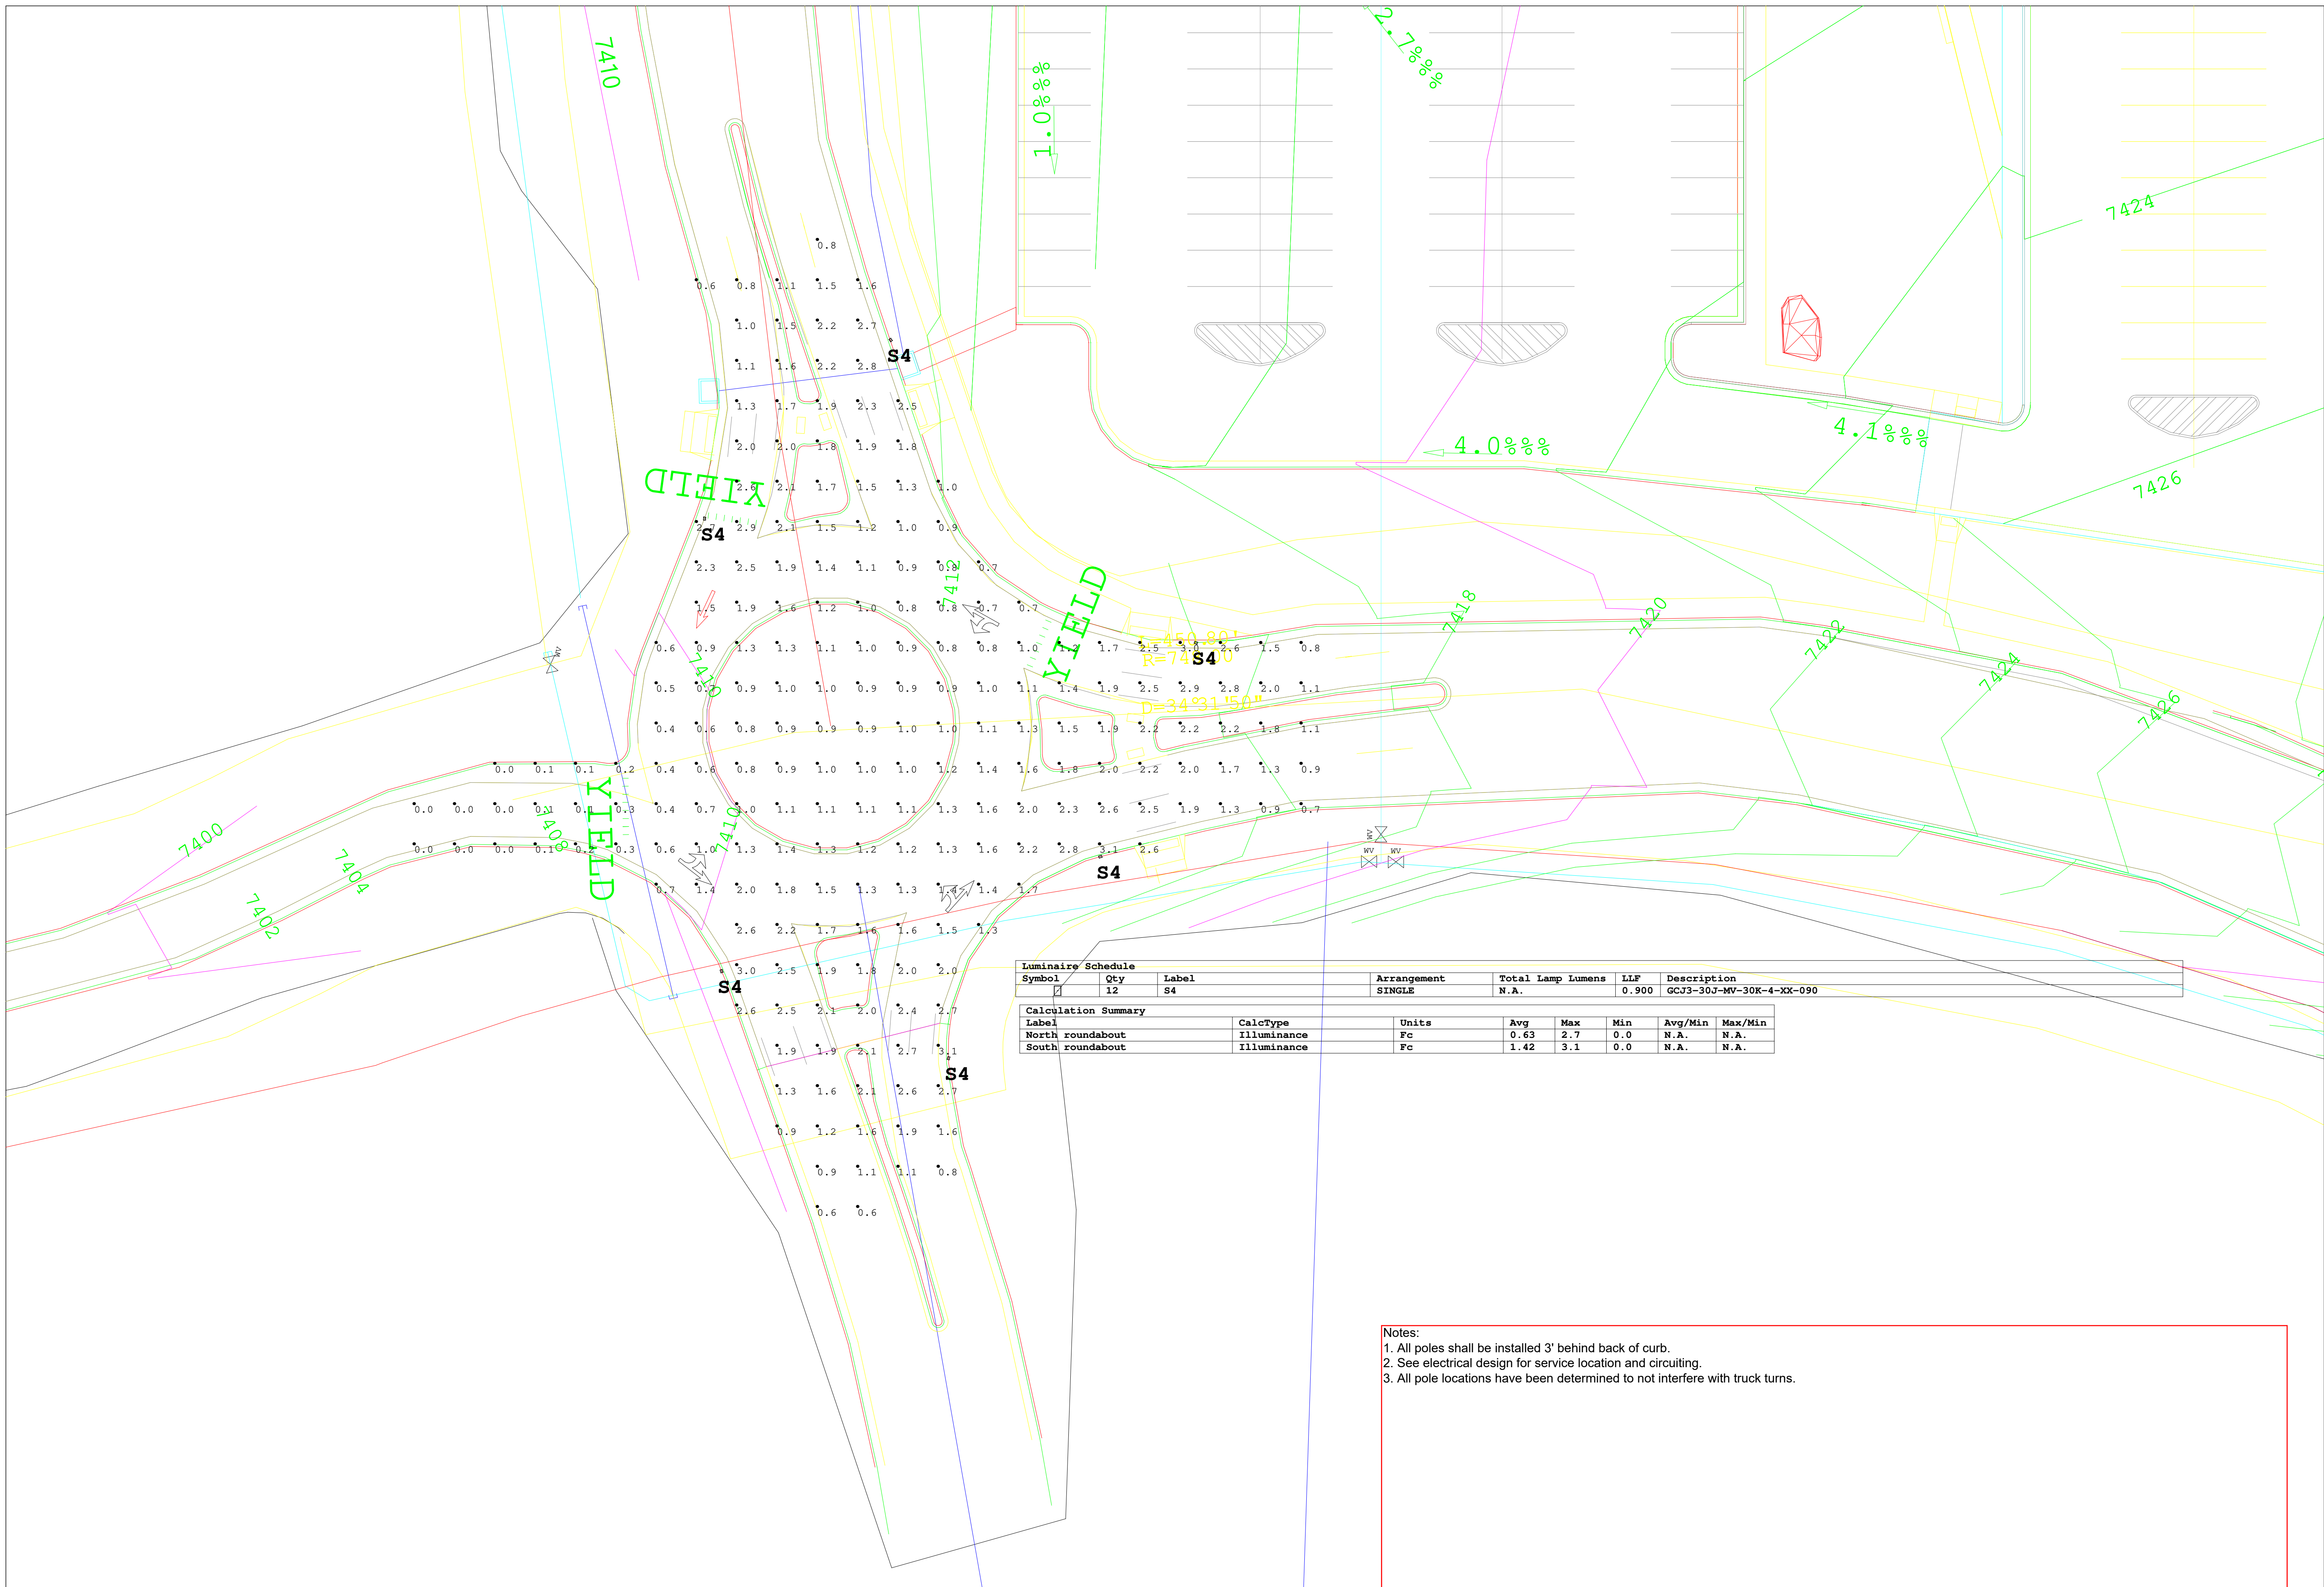

Notes:
 1. All poles shall be installed 3' behind back of curb.
 2. See electrical design for service location and circuiting.
 3. All pole locations have been determined to not interfere with truck turns.



Excellence in Illumination
 Engineering Software
 Since 1984
 Lighting Analysts
 www.agi32.com

Sample Report
 Copyright 2016
 Lighting Analysts, Inc.

#	Date	Comments

Revisions

Drawn By:
 Checked By:
 Date: 3/30/2022

Ross Electric-Ent, Inc
 Scale:

Walker Roundabout South