

Rough Wall Graphics—Single Sided—Non-Illuminated

- LARGE GRAPHIC 132" high x 84" wide ROUGH-WALL GRAPHICS
- PRINTED ON 3M ENVISION 480mc WITH ENVISION 8548 GLOSS LAMINATE
- Graphics are flush mount directly to rough-wall.
- Images to be digitally printed in various colors, including—PMS 281, PMS 192.



Rough Wall Graphics—Single Sided—Non-Illuminated

- LARGE GRAPHIC 132" high x 84" wide ROUGH-WALL GRAPHICS
- PRINTED ON 3M ENVISION 480mc WITH ENVISION 8548 GLOSS LAMINATE
- Graphics are flush mount directly to rough-wall.
- Images to be digitally printed in various colors, including—PMS 281, PMS 192.





Rough Wall Graphics—Single Sided—Non-Illuminated

- LARGE GRAPHIC 132" high x 84" wide ROUGH-WALL GRAPHICS
- PRINTED ON 3M ENVISION 480mc WITH ENVISION 8548 GLOSS LAMINATE
- Graphics are flush mount directly to rough-wall.
- Images to be digitally printed in various colors, including—PMS 281, PMS 192.



Project:	Location:	Qty:	Release Date:	Approval:
SC1859 Colorado State University—Pue.	Ext. Bldg. Wall	3	TBD	X Date:
Typeface:	Drawn by:			
Primary: Corp. Logotype, Zapf Humanist Ultra	<div style="display: flex; align-items: center;"> <div style="width: 15px; height: 15px; background-color: #000080; margin-right: 5px;"></div> PMS 281 <div style="width: 15px; height: 15px; background-color: #CC0000; margin-left: 10px; margin-right: 5px;"></div> PMS 192 <div style="width: 15px; height: 15px; background-color: #FFFFFF; border: 1px solid black; margin-left: 10px; margin-right: 5px;"></div> 8545 White Gloss Laminate </div>			MGA


64283

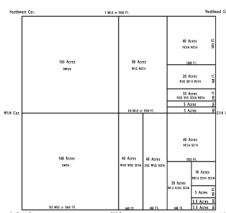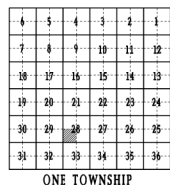

Rectangular Survey of One Section




July 31, 2018

 

- © Copyright 2015 El Paso County
© Copyright 2015 Colorado Springs Utilities

All Rights Reserved

This document is prepared for internal use only and El Paso County makes no claim as to the accuracy or completeness of this document.

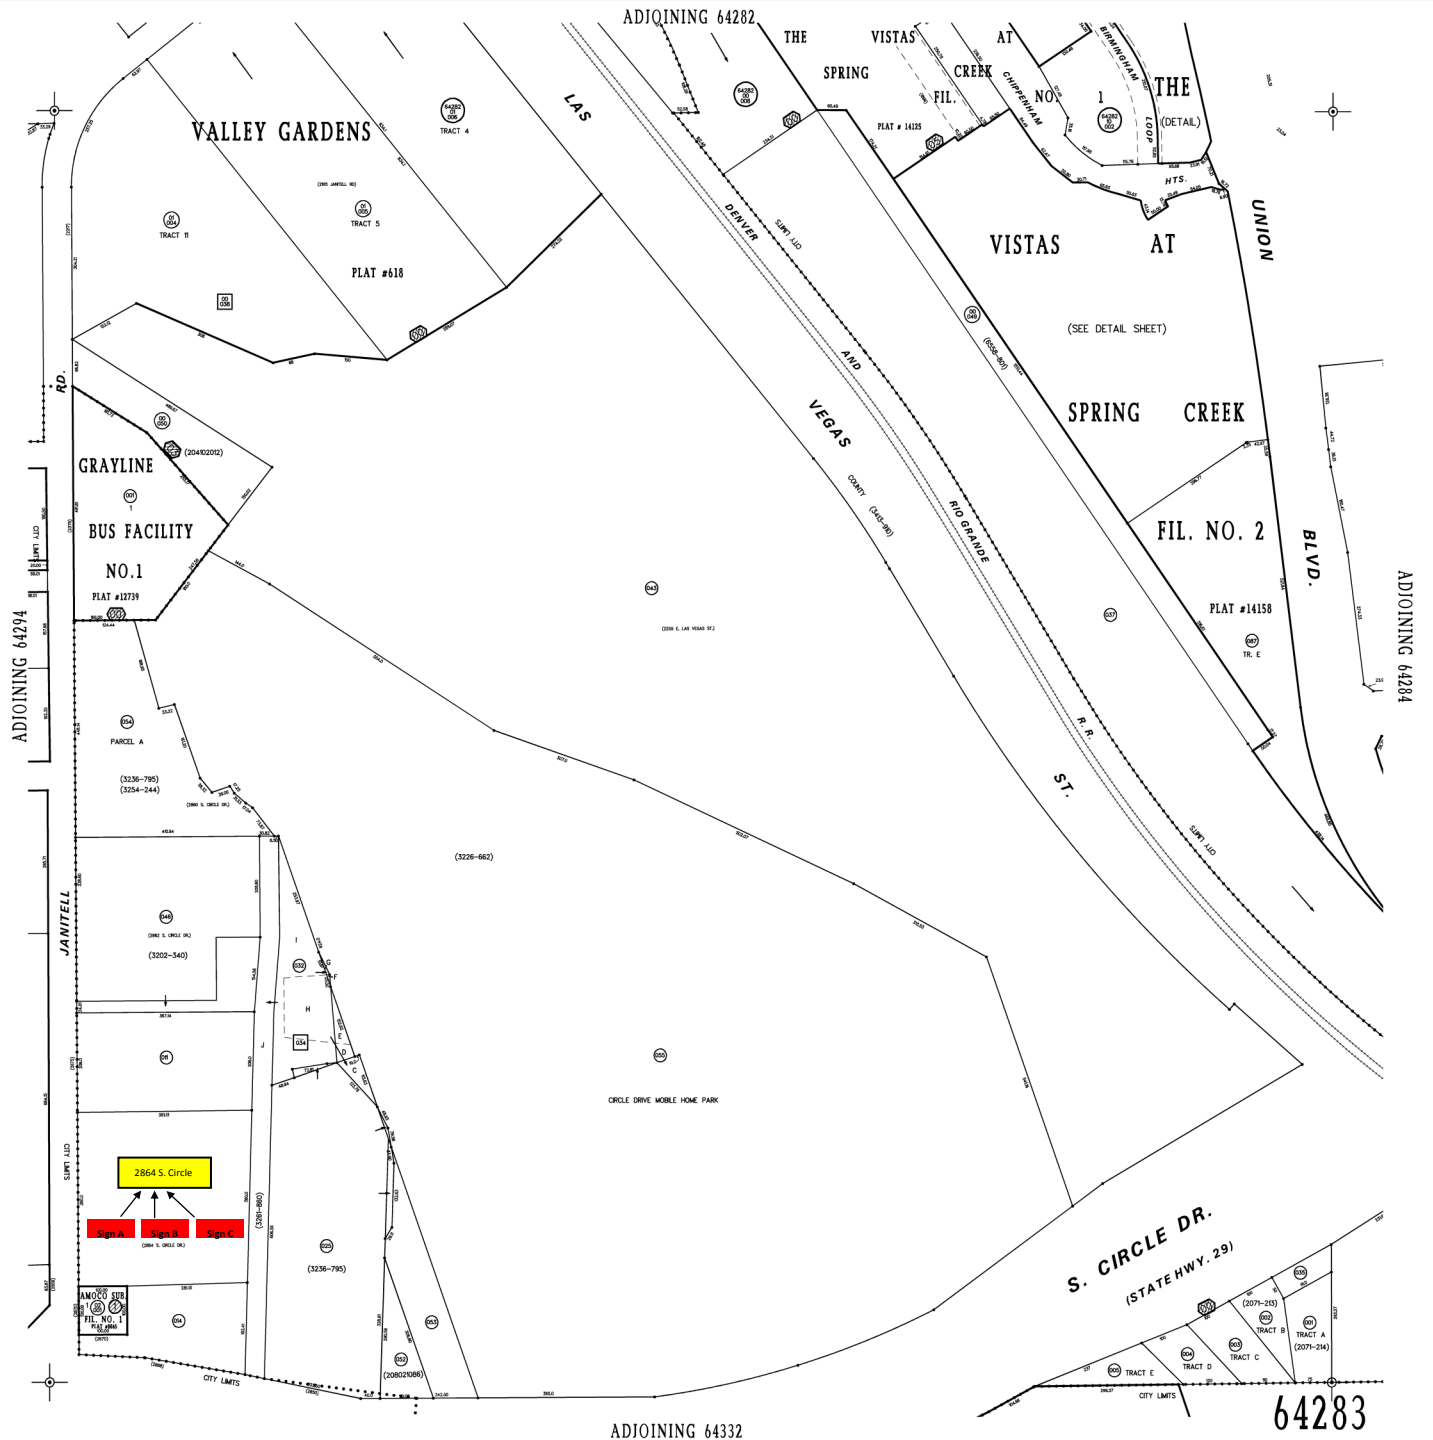

Executive Tower

2864 S. Circle Drive
Colorado Springs, CO 80906

