


- NOTES:**
1. SEE A002 FOR DOOR AND FINISH SCHEDULE. SEE A003 AND A004 FOR DOOR DETAILS.
  2. SEE A005 FOR WINDOW SCHEDULE AND DETAILS.
  3. SEE A221 FOR WALL SECTIONS.
  4. SEE A006 AND A007 FOR ARCHITECTURAL DETAILS.


no.	date	by	ckd	description
0	10/2/20	STD	RPL	ISSUED FOR PERMIT REVIEW

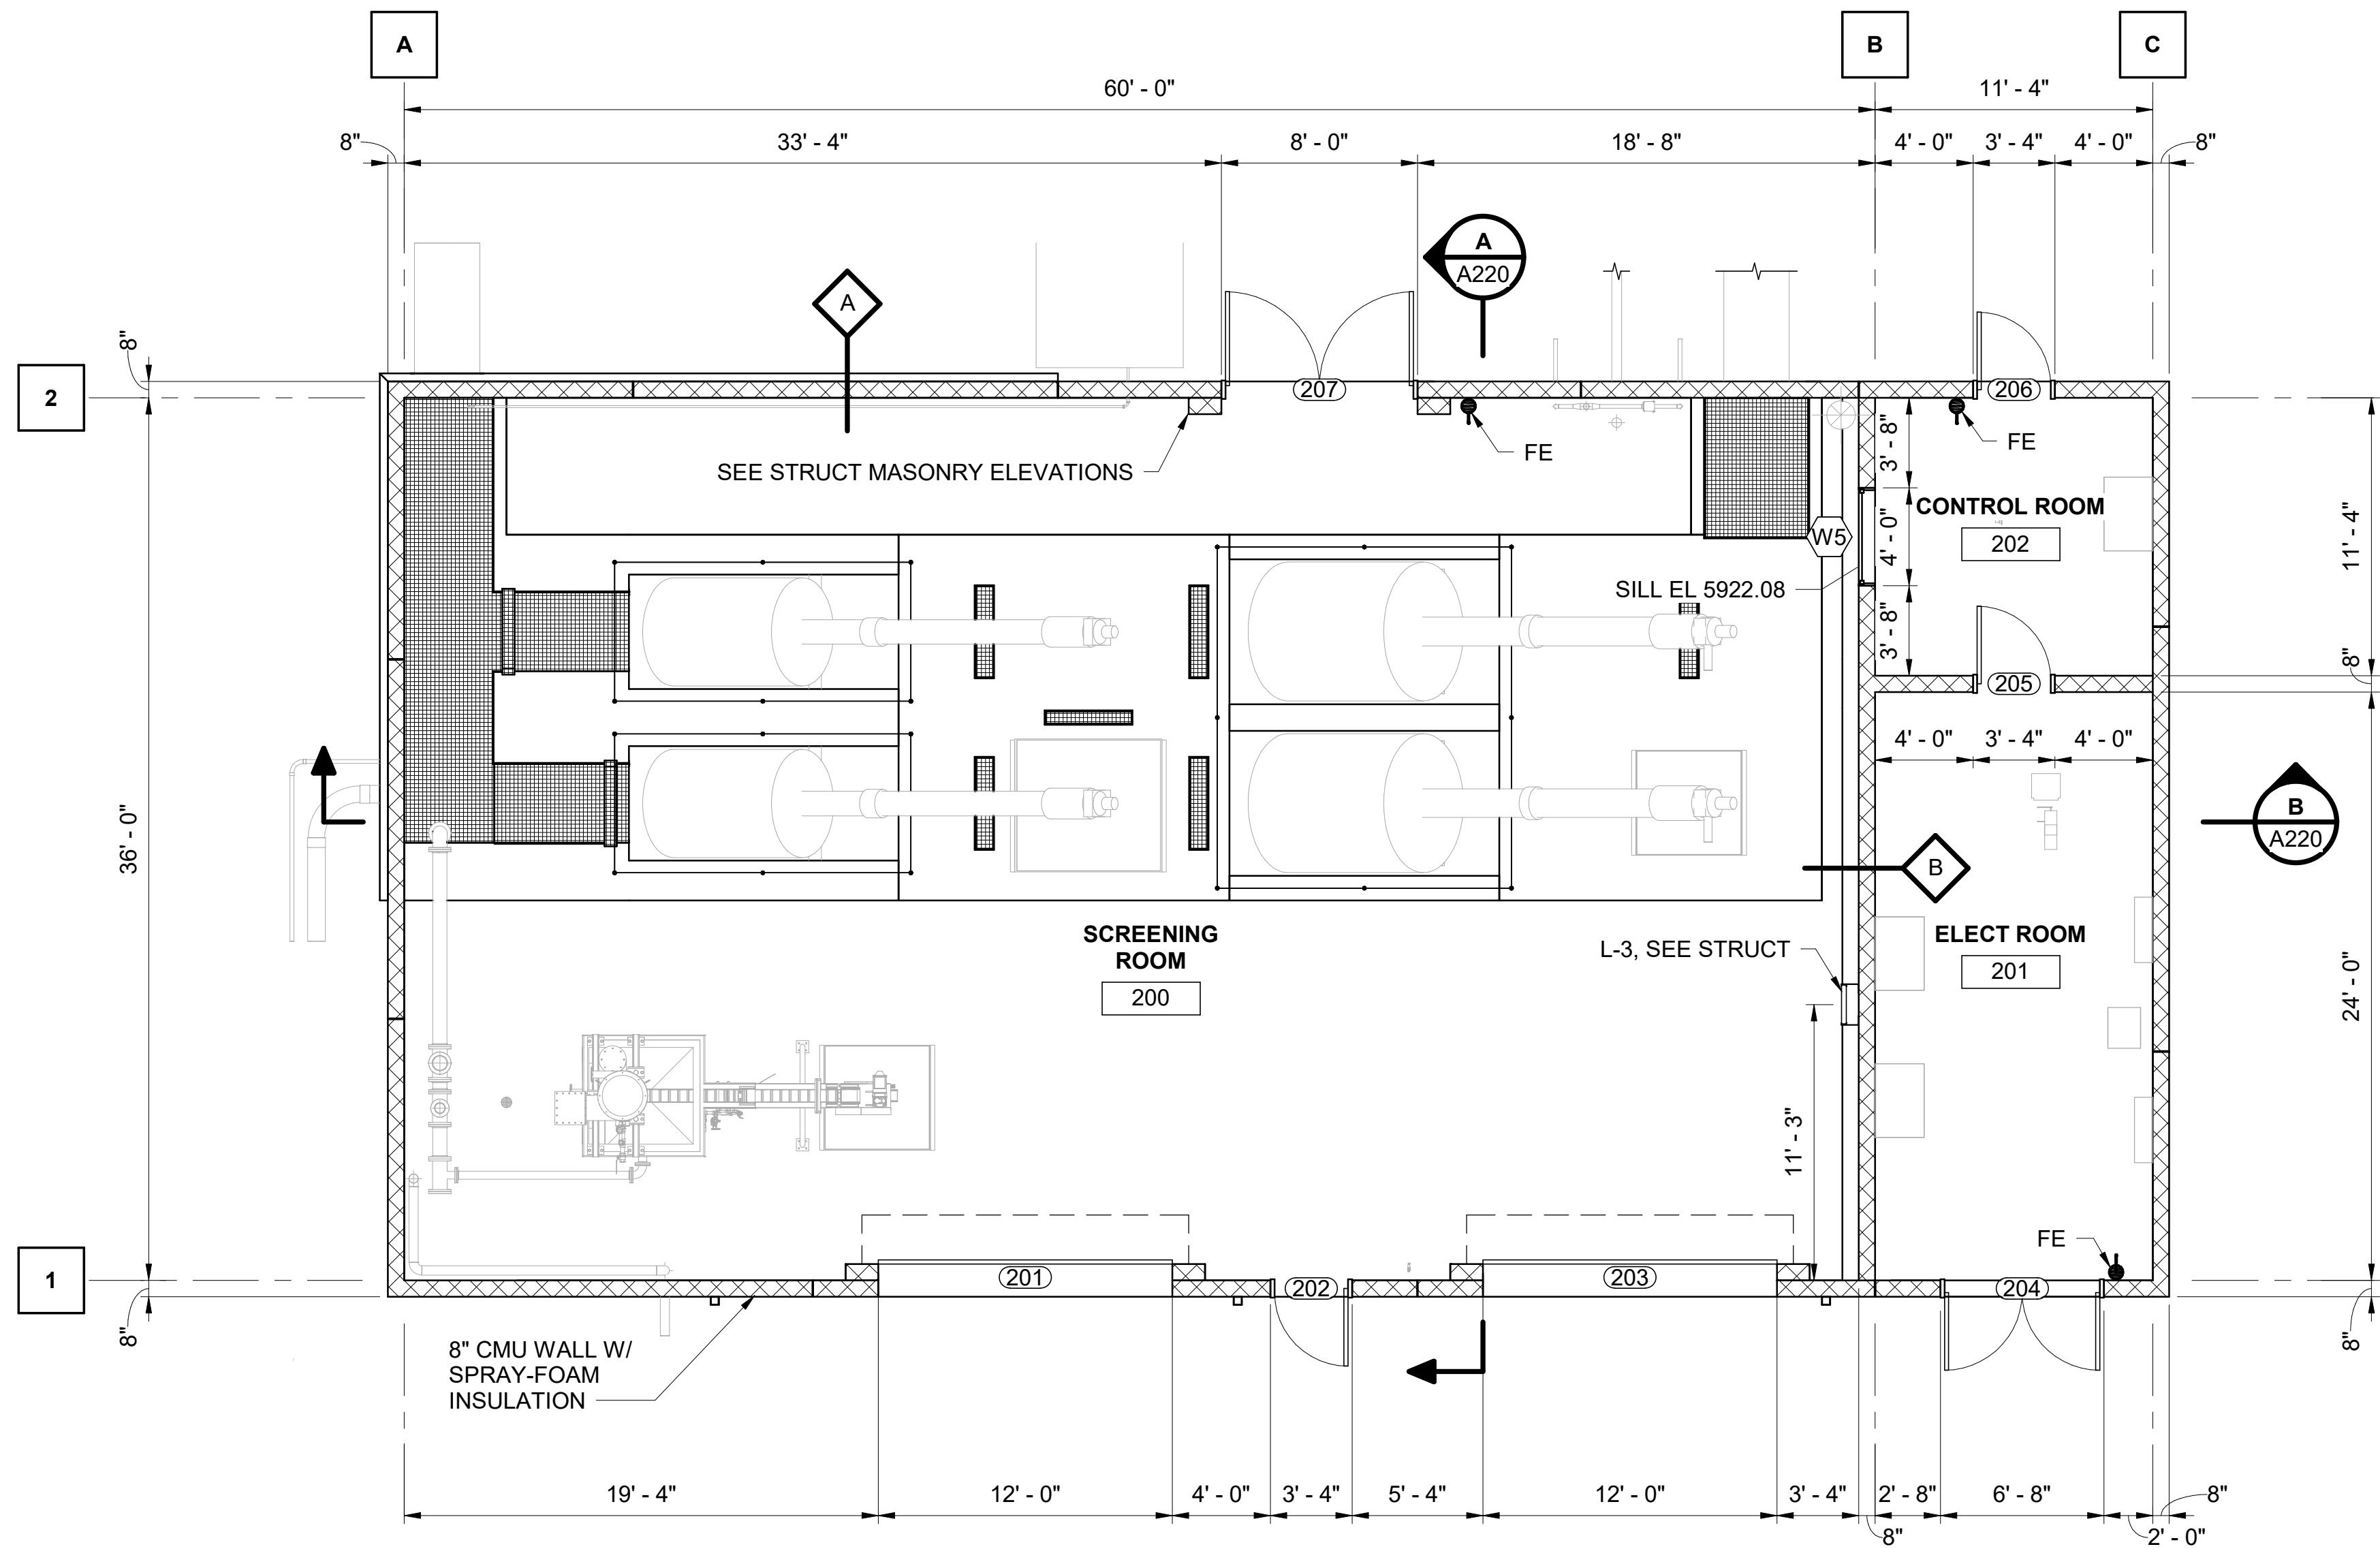

Millimeters  
 Scale For Microfilming  
 Inches

**LEGEND:**

NEW STRUCTURES  
 EXISTING STRUCTURES

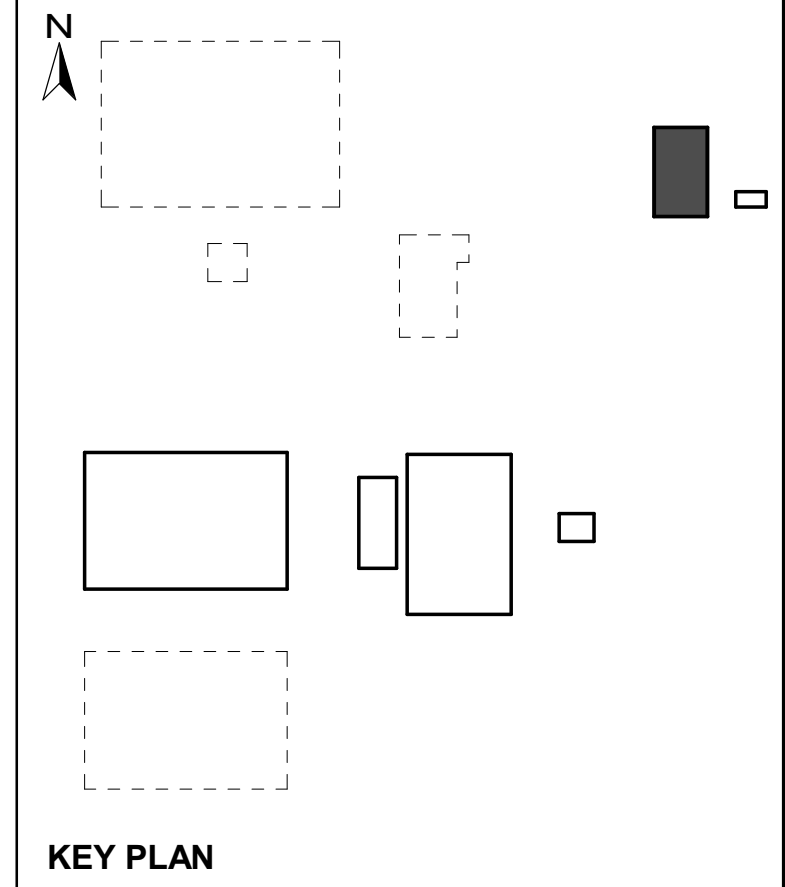


**BURNS  
MCDONNELL**  
 9785 Maroon Cir., Suite 400  
 Centennial, CO 80112  
 303-721-9292  
 Burns & McDonnell Architecture P.C.

<b>date</b> OCTOBER 2020	<b>detailed</b> N. ARYAN
<b>designed</b> S. DALGLISH	<b>checked</b> R. LANG



CHEROKEE METROPOLITAN DISTRICT  
 TDS REDUCTION FACILITY  
 HEADWORKS FLOOR PLAN


<b>project</b> 119461	<b>contract</b>
<b>drawing</b> <b>A201</b>	<b>rev.</b> <b>0</b>
<b>sheet</b> of XXX	<b>sheets</b>
<b>file</b>	

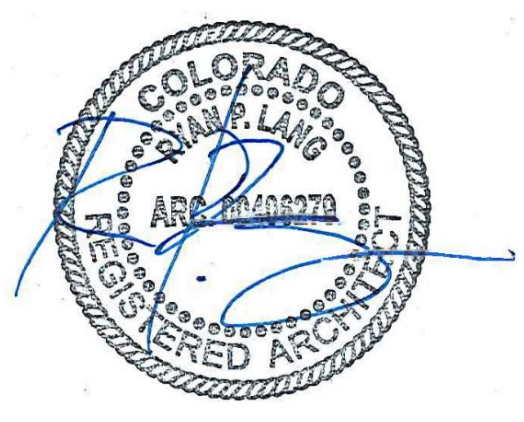


This document has been digitally signed.  
 Oct 1 2020 1:49 PM

- NOTES:**
1. SEE A002 FOR DOOR AND FINISH SCHEDULE. SEE A003 AND A004 FOR DOOR DETAILS.
  2. SEE A005 FOR WINDOW SCHEDULE AND DETAILS.
  3. SEE A221 FOR WALL SECTIONS.
  4. SEE A006 AND A007 FOR ARCHITECTURAL DETAILS.

no.	date	by	ckd	description
0	10/2/20	STD	RPL	ISSUED FOR PERMIT REVIEW

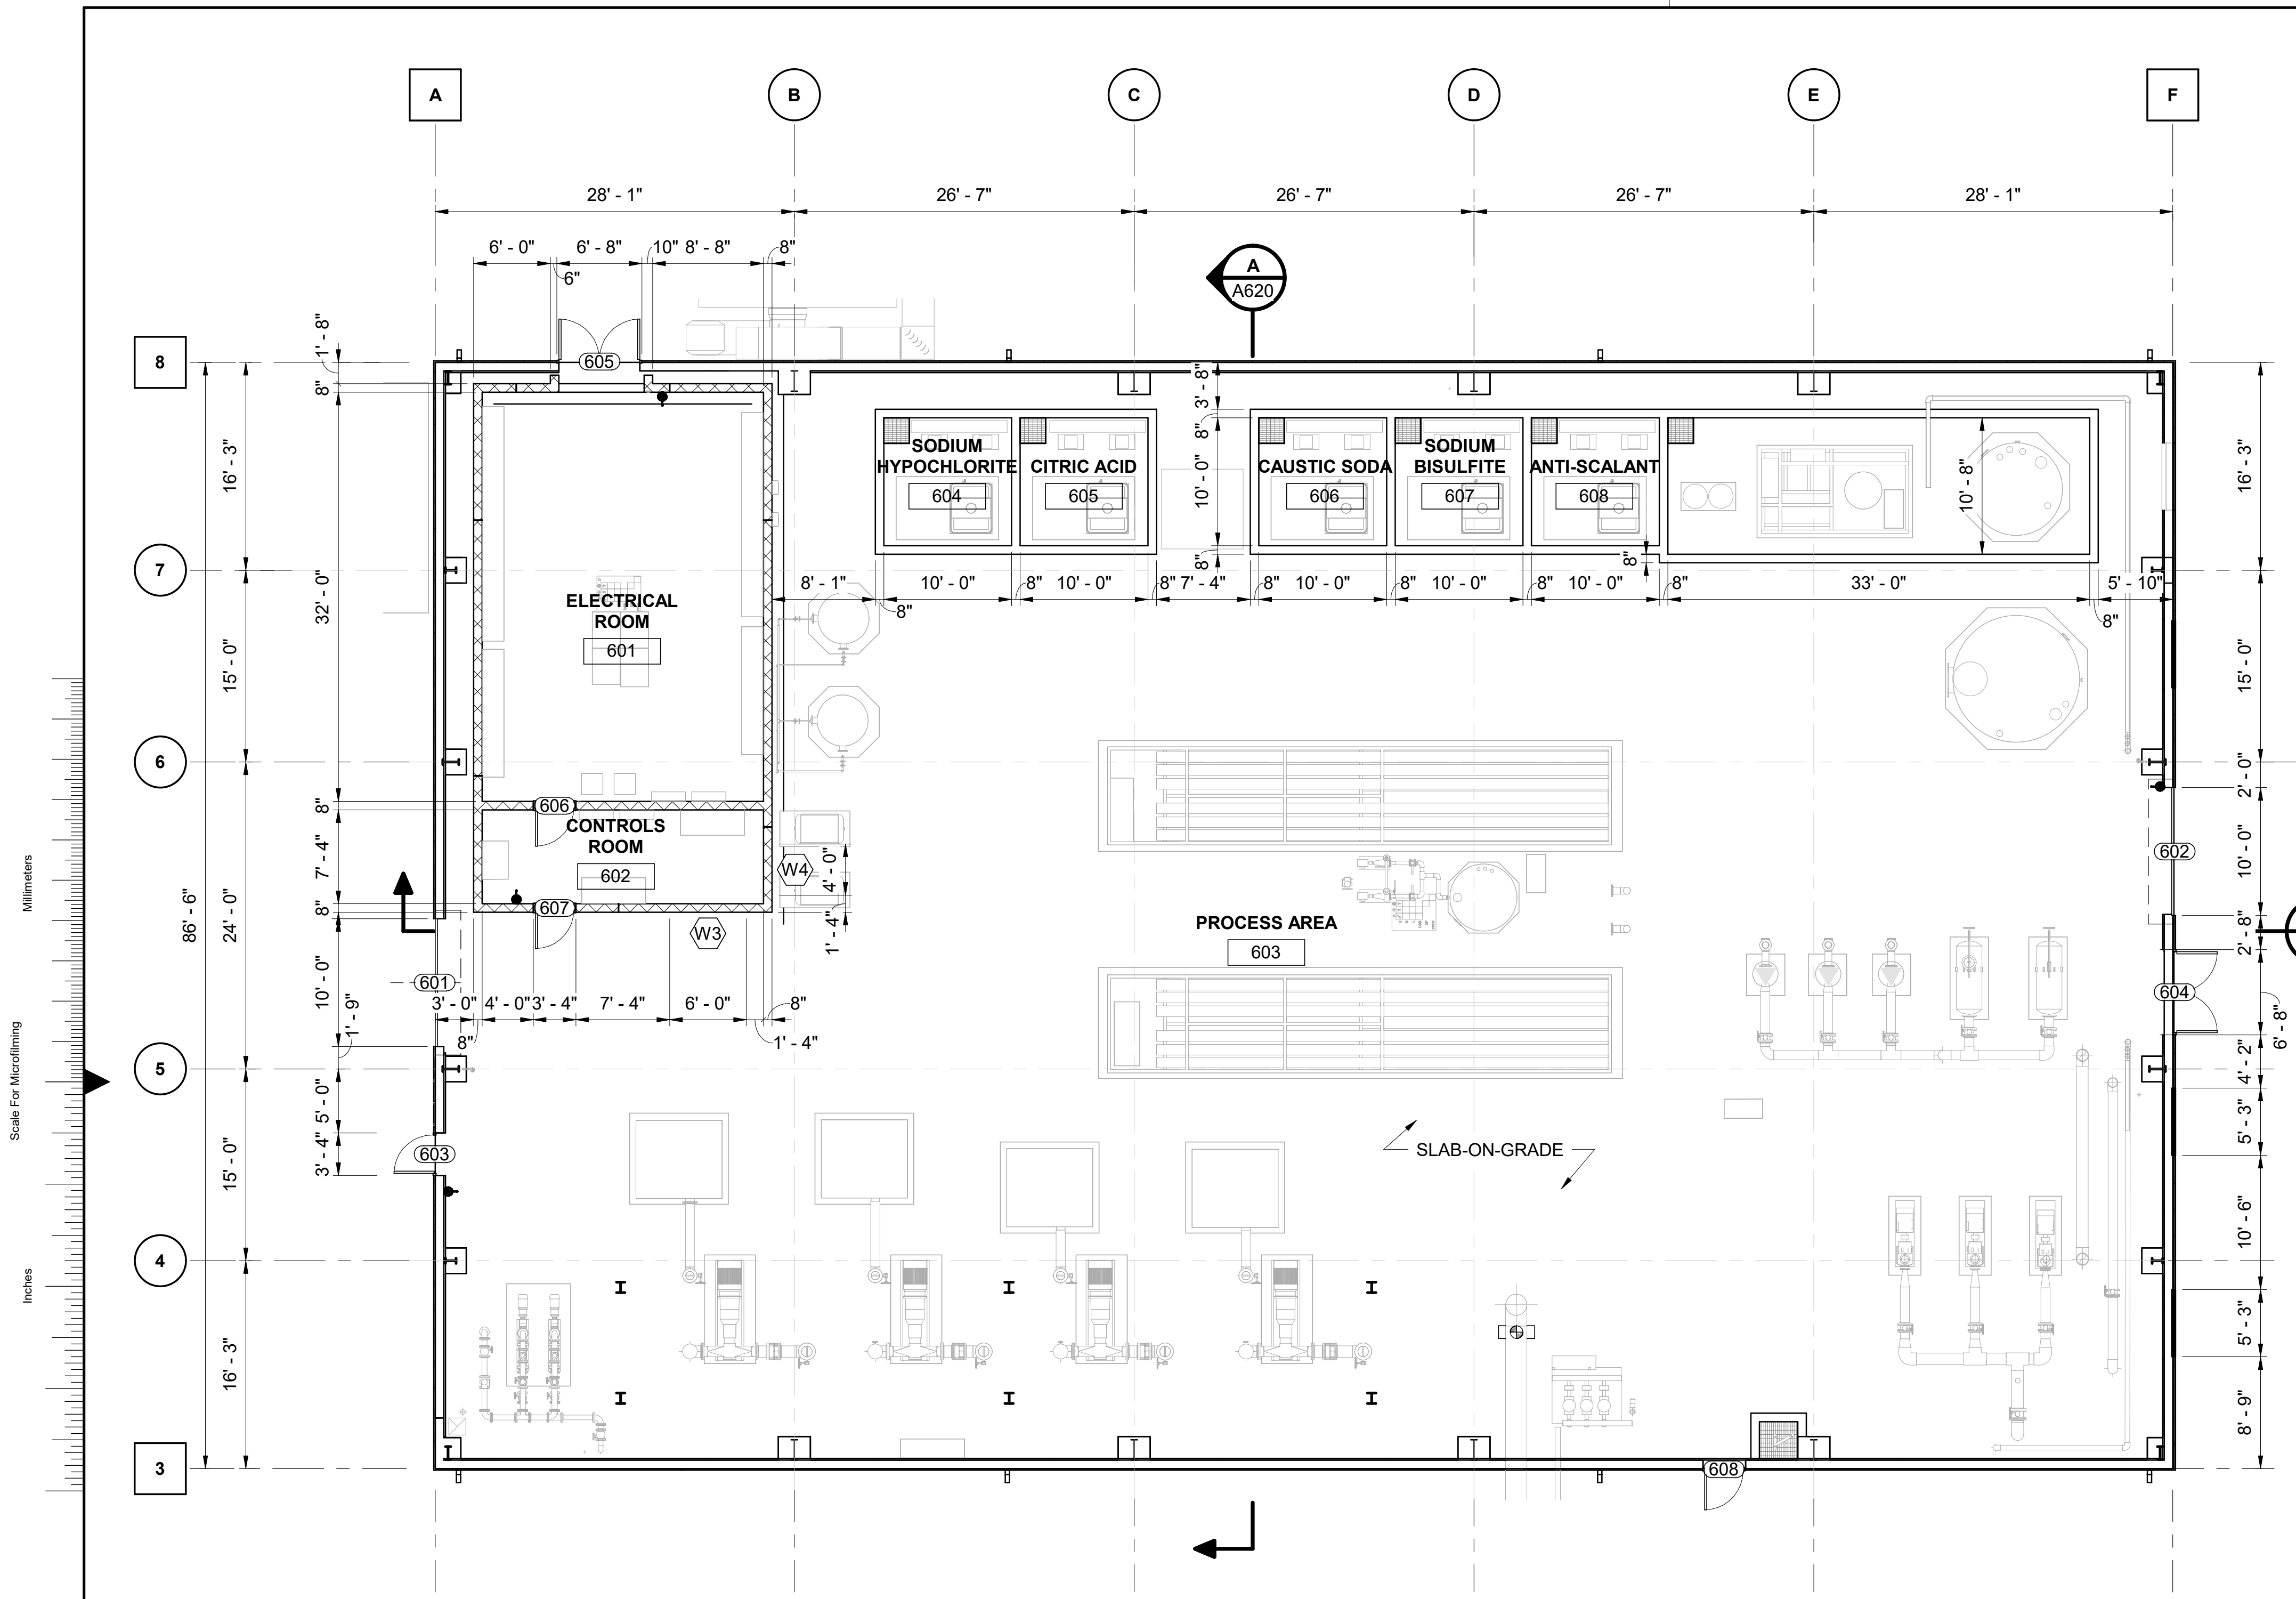


Scale For Microfilming  
Millimeters  
Inches

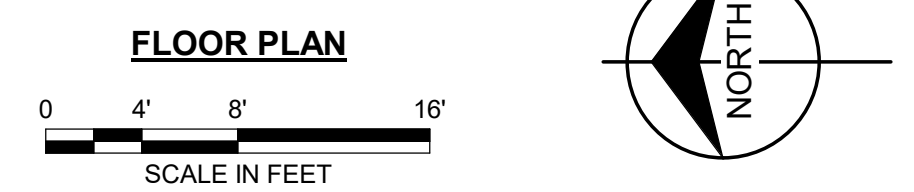

**LEGEND:**

NEW STRUCTURES  
 EXISTING STRUCTURES

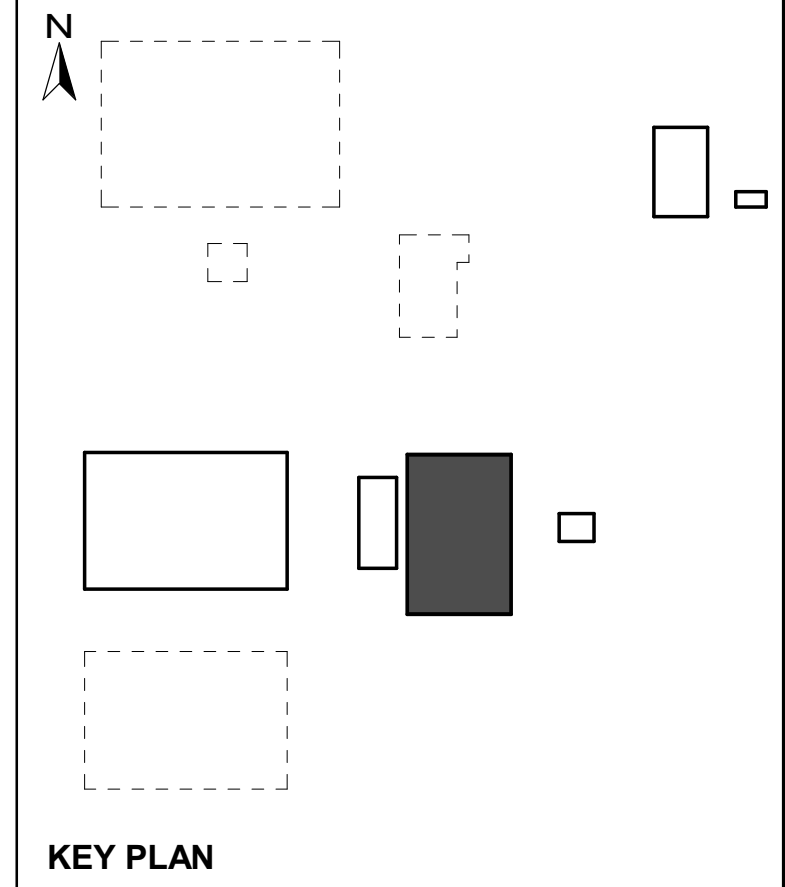


**BURNS & MCDONNELL**  
 9785 Maroon Cir., Suite 400  
 Centennial, CO 80112  
 303-721-9292  
 Burns & McDonnell Architecture P.C.

<b>date</b> OCTOBER 2020	<b>detailed</b> N. ARYAN
<b>designed</b> S. DALGLISH	<b>checked</b> R. LANG



CHEROKEE METROPOLITAN DISTRICT  
 TDS REDUCTION FACILITY  
 FILTER BUILDING FLOOR PLAN

<b>project</b> 119461	<b>contract</b>
<b>drawing</b> A601	<b>rev.</b> 0
<b>sheet</b> of XXX	<b>sheets</b>
<b>file</b>	



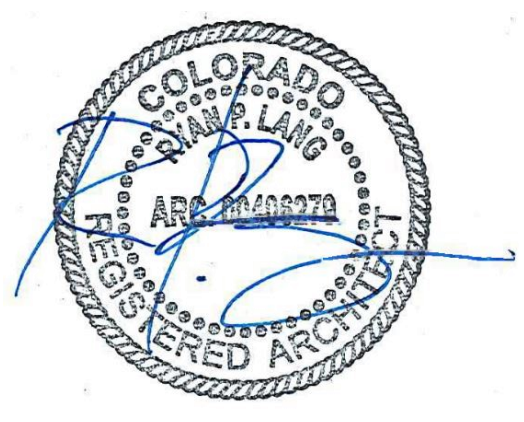


This document has been digitally signed.  
 Oct 1 2020 1:51 PM

**NOTES:**


1. SEE A002 FOR DOOR AND FINISH SCHEDULE. SEE A003 AND A004 FOR DOOR DETAILS.
2. SEE A005 FOR WINDOW SCHEDULE AND DETAILS.
3. SEE A221 FOR WALL SECTIONS.
4. SEE A006 AND A007 FOR ARCHITECTURAL DETAILS.

no.	date	by	ckd	description
0	10/2/20	STD	RPL	ISSUED FOR PERMIT REVIEW

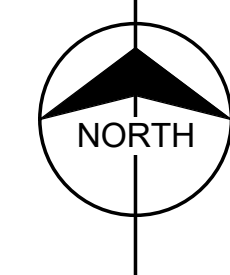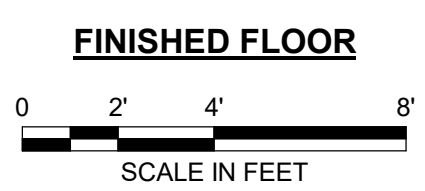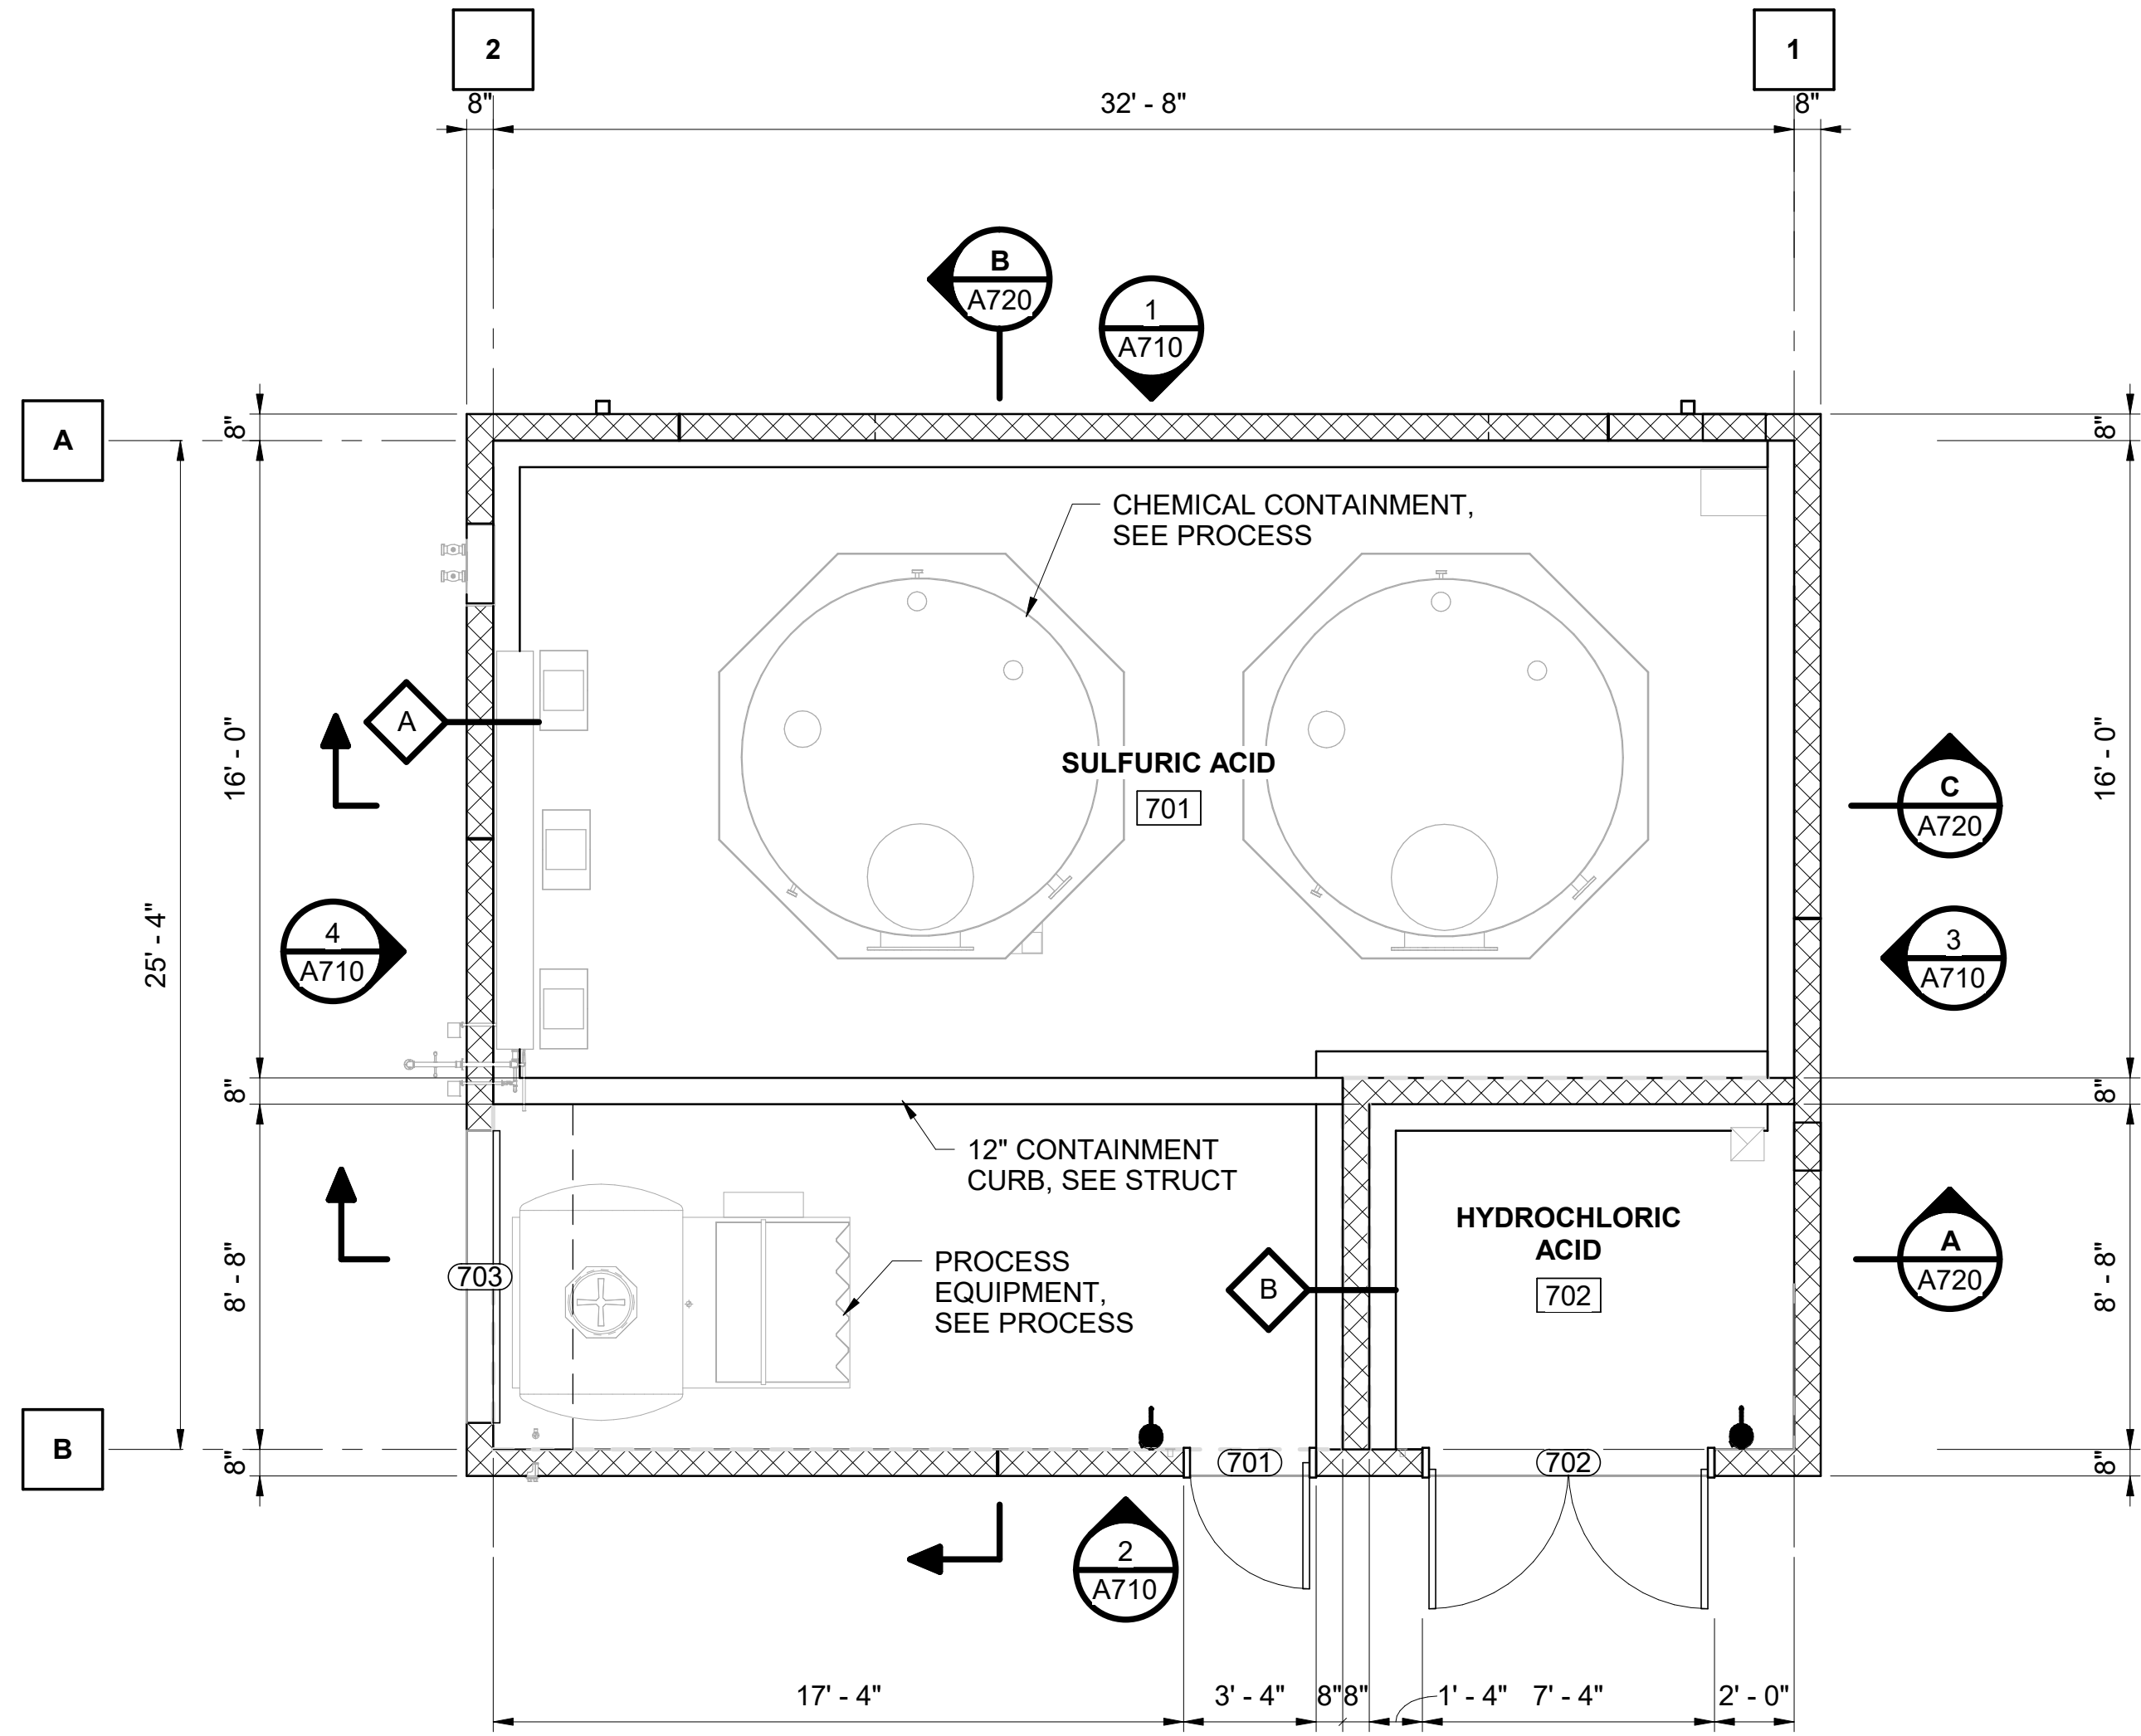

**LEGEND:**

- NEW STRUCTURES
- EXISTING STRUCTURES

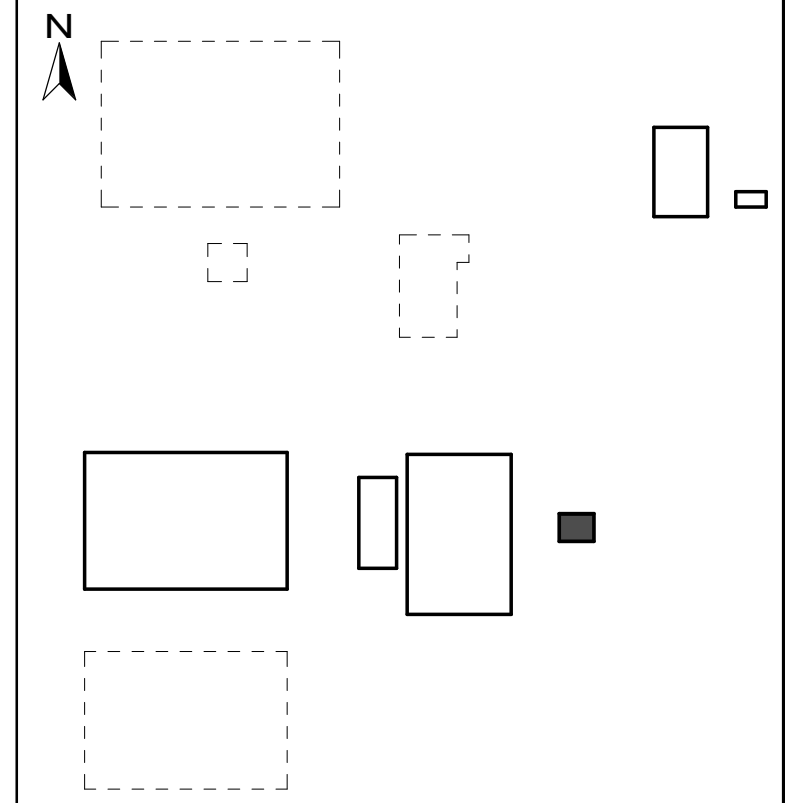

KEY PLAN


**BURNS  
MCDONNELL**  
 9785 Maroon Cir., Suite 400  
 Centennial, CO 80112  
 303-721-9292  
 Burns & McDonnell Architecture P.C.

<b>date</b> OCTOBER 2020	<b>detailed</b> S. DALGLISH
<b>designed</b> S. DALGLISH	<b>checked</b> R. LANG



CHEROKEE METROPOLITAN DISTRICT  
 TDS REDUCTION FACILITY  
 CHEMICAL BUILDING FLOOR PLAN

<b>project</b> 119461	<b>contract</b>
<b>drawing</b> <b>A701</b>	<b>rev.</b> <b>0</b>
<b>sheet</b> of XXX	<b>sheets</b>
<b>file</b>	

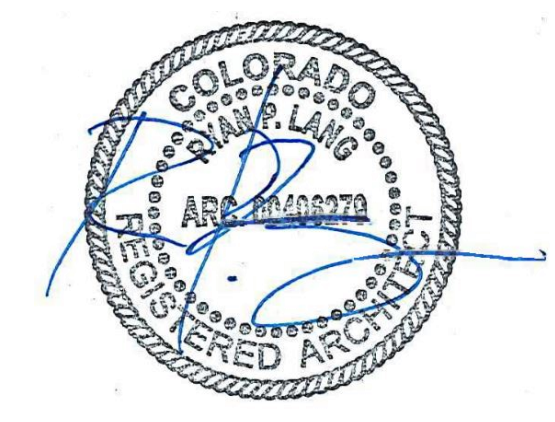

This document has been digitally signed.  
 Oct 1 2020 1:53 PM