


1 MAIN FLOOR PLAN
SCALE: 1/8"=1'-0"

A1.1 PHASE I FLOOR PLAN

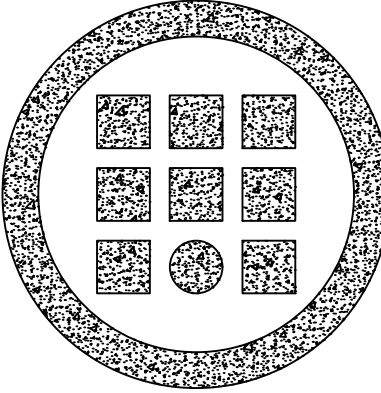


architvity
Ron Conder
r.conder@architvity.com
14405 River Oaks Dr.
Colorado Springs, CO 80921
719-661-9250 , phone
719-481-6463 , fax

PROJECT: ELICOTT SCHOOL CLASSROOM BUILDING
ADDRESS, ELICOTT CO 80932

SHEET: MAIN FLOOR PLAN

date: 7/15/22
REV:

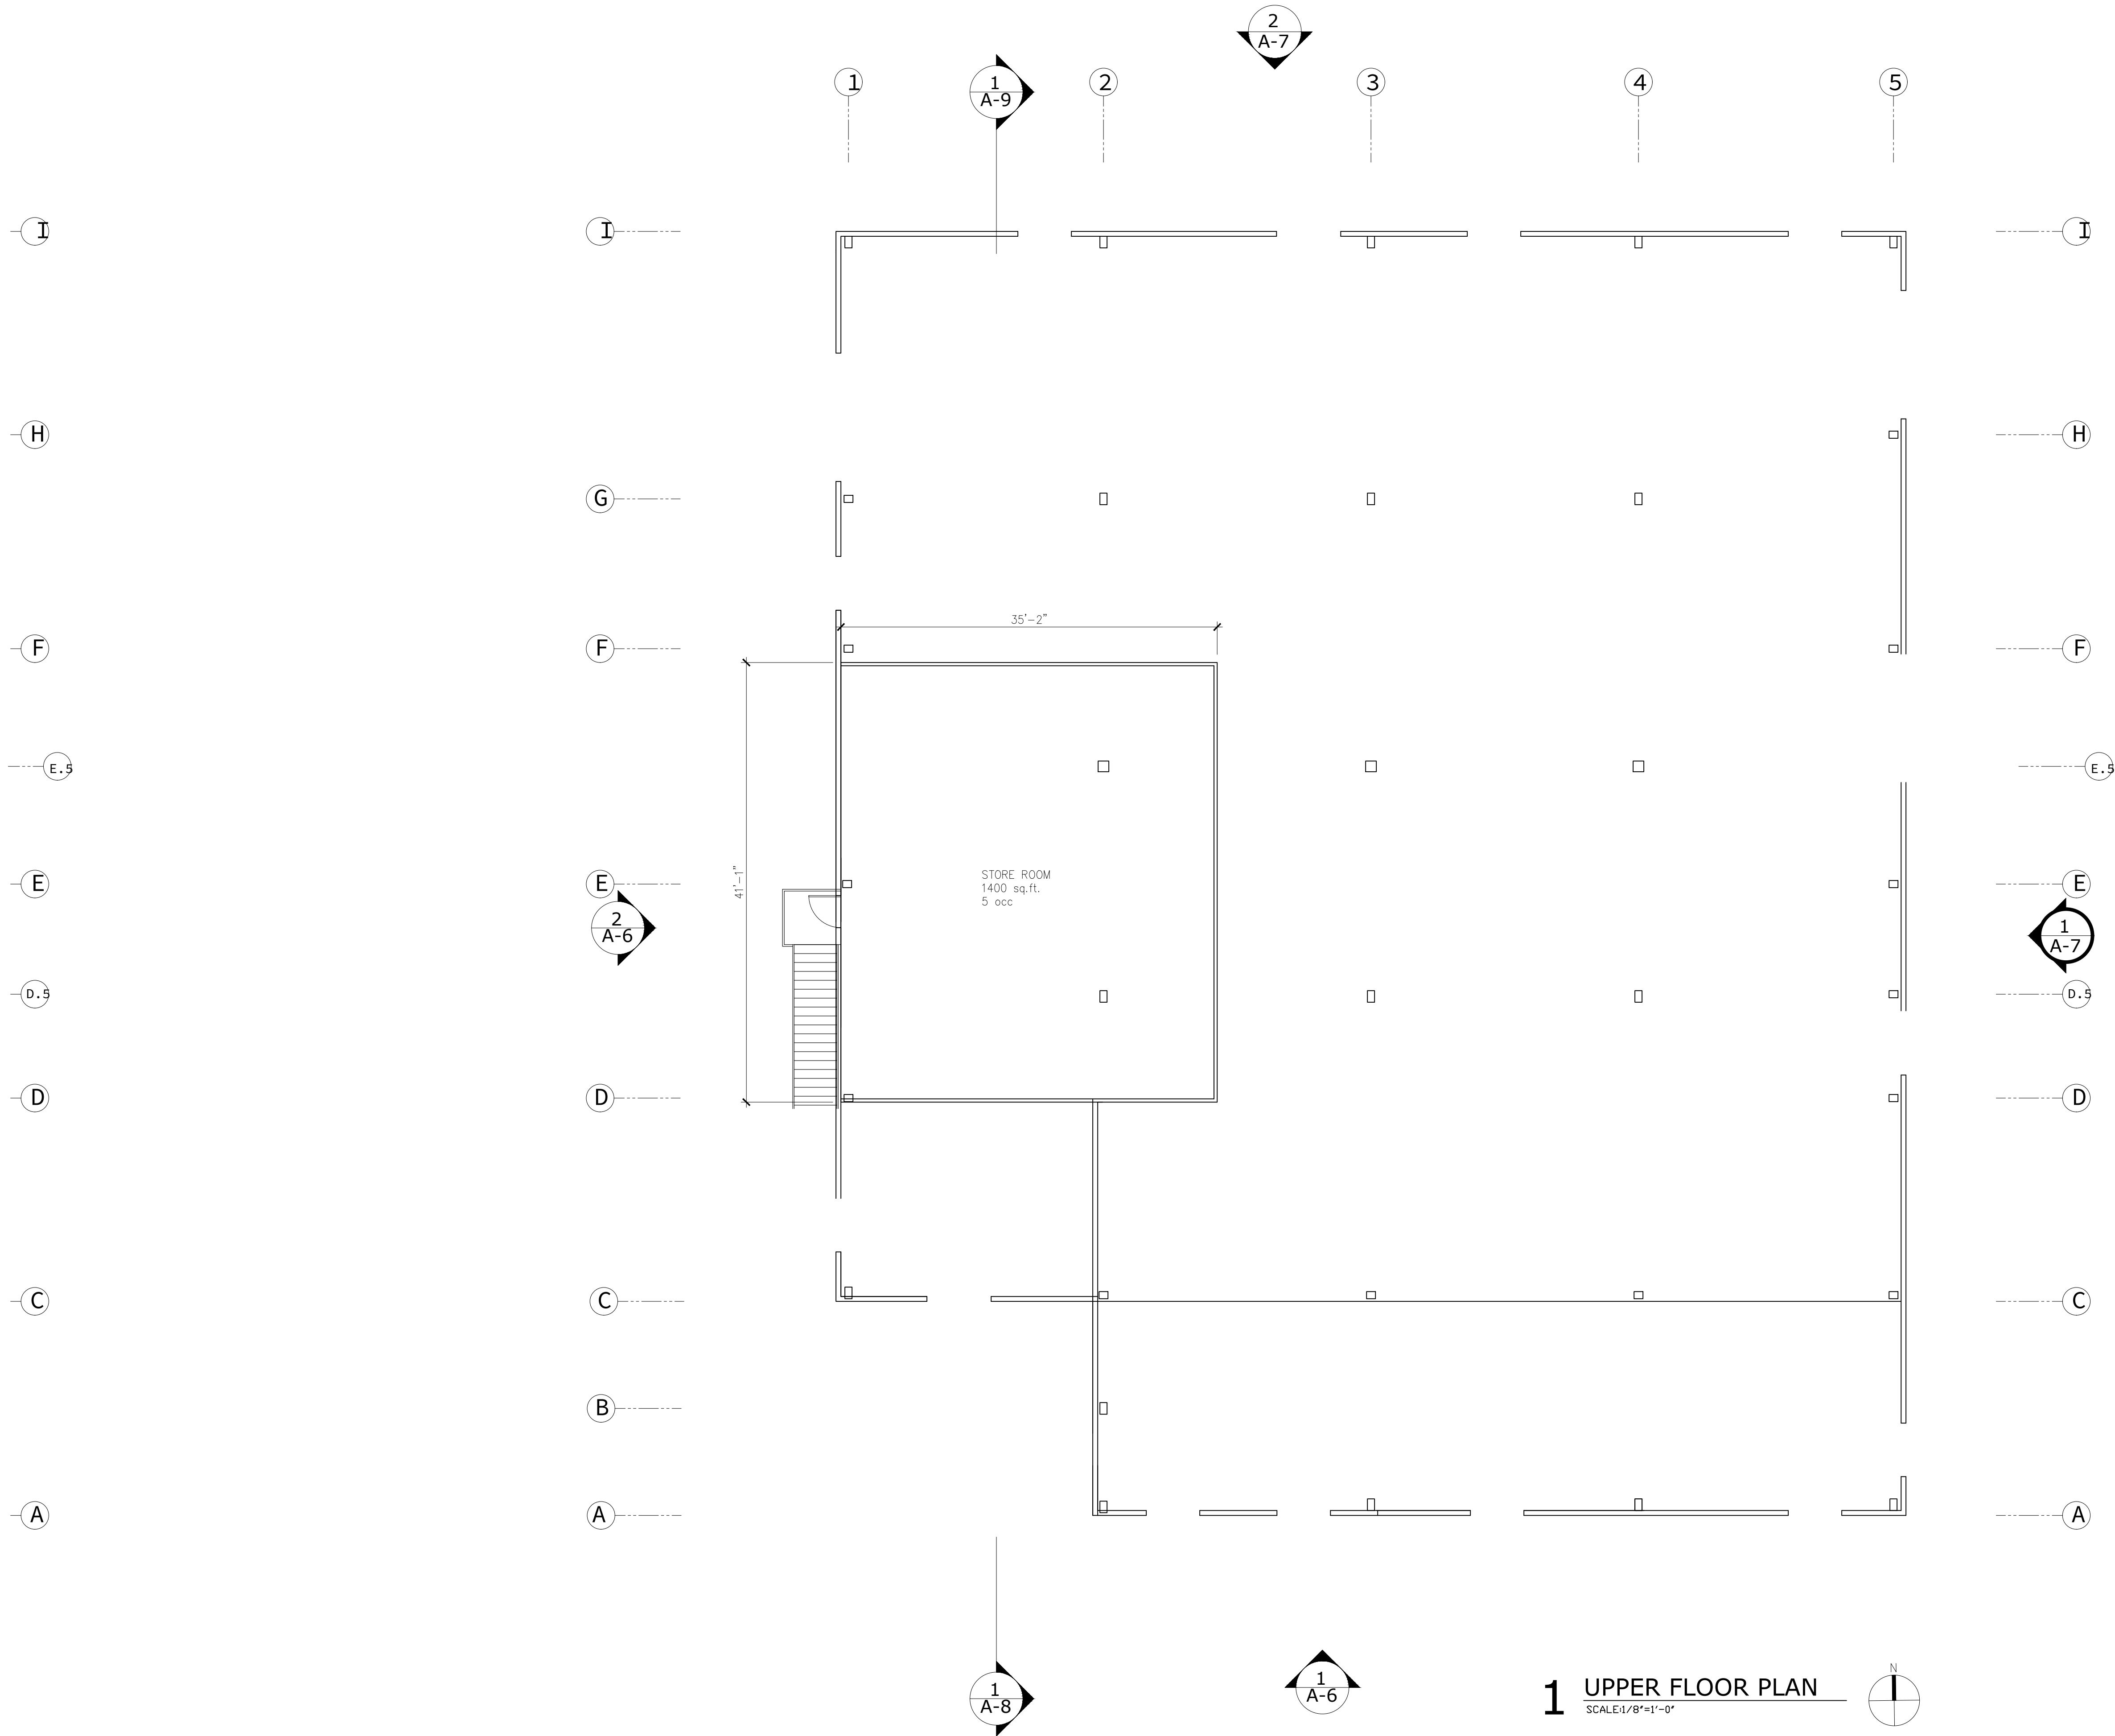

A1.1 PHASE I FLOOR PLAN




architvity
Ron Conder
r.conder@architvity.com
14405 River Oaks Dr.
Colorado Springs, CO 80921
719-661-9250 , phone
719-481-6463 , fax

PROJECT: ELICOTT SCHOOL CLASSROOM BUILDING
ADDRESS, ELICOTT CO 80932

SHEET: UPPER FLOOR PLAN

date: 7/08/22
REV:

A-3

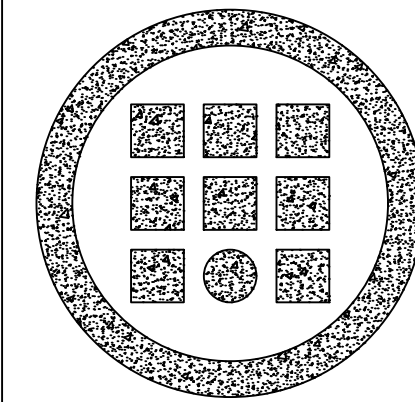

architvity

Ron Conder

r.conder@architvity.com

14405 River Oaks Dr.
Colorado Springs, CO 80921

719-661-9250 , phone
719-481-6463 , fax

PROJECT: ELICOTT SCHOOL CLASSROOM BUILDING
ADDRESS, ELICOTT CO 80932

SHEET: MAIN FLOOR PLAN

date: 7/15/22

REV:

A-2

