


THE USE OF ANY OTHER ELECTRONIC MEDIA OR INSTRUMENTS IS AN INSTRUMENT OF SERVICE PROVIDED BY MERRICK AND COMPANY, INC. FOR THIS PROJECT. IT IS NOT INTENDED OR REPRESENTED TO BE SUITABLE FOR REUSE IN WHOLE OR IN PART OR AN EXTENSION OF THE PROJECT OR ON ANY OTHER PROJECT. REUSE OR MODIFICATION OF ANY INFORMATION NOT A FINISHED INSTRUMENT WITHOUT THE PRIOR EXPRESS WRITTEN CONSENT OF MERRICK AND COMPANY SHALL BE AT THE USER'S RISK. THE USER SHALL BE RESPONSIBLE FOR OBTAINING ALL NECESSARY PERMITS AND APPROVALS.


REV	REVISION DESCRIPTION	DATE	CHKD	APPD

MOUNTAIN VIEW ACADEMY
 SITE DEVELOPMENT PLAN
 SITE DETAILS


TITLE
 FOR AND ON BEHALF OF MERRICK & COMPANY

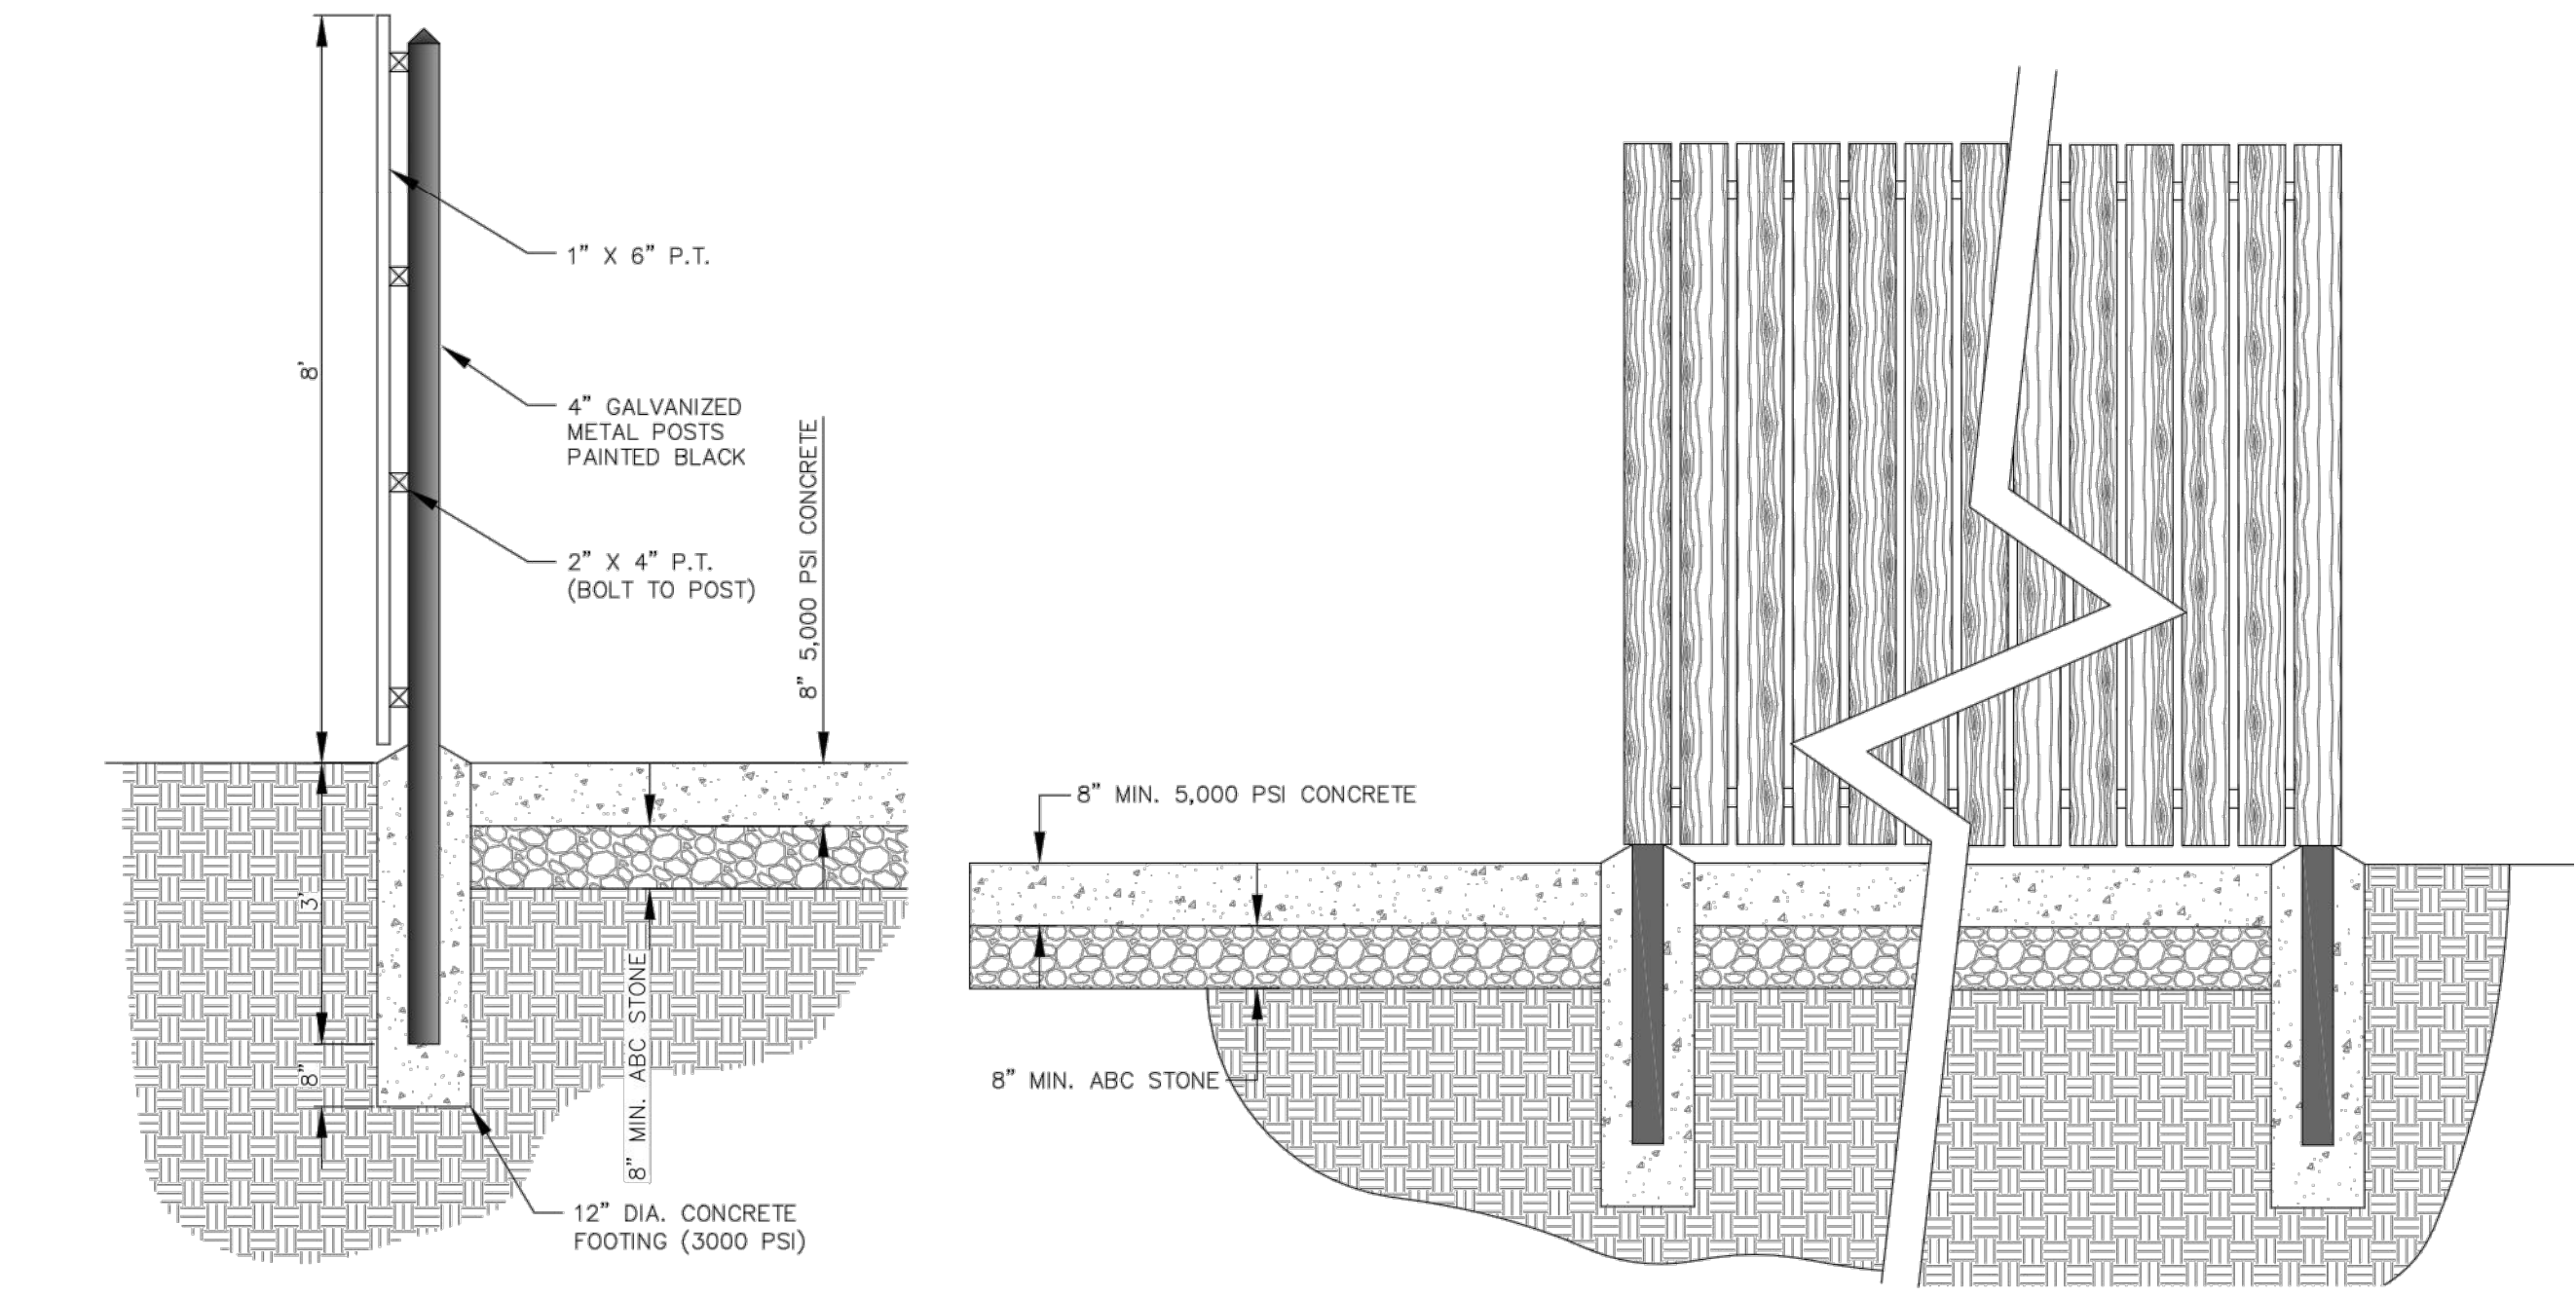

TRASH ENCLOSURE ELEVATIONS
NTS

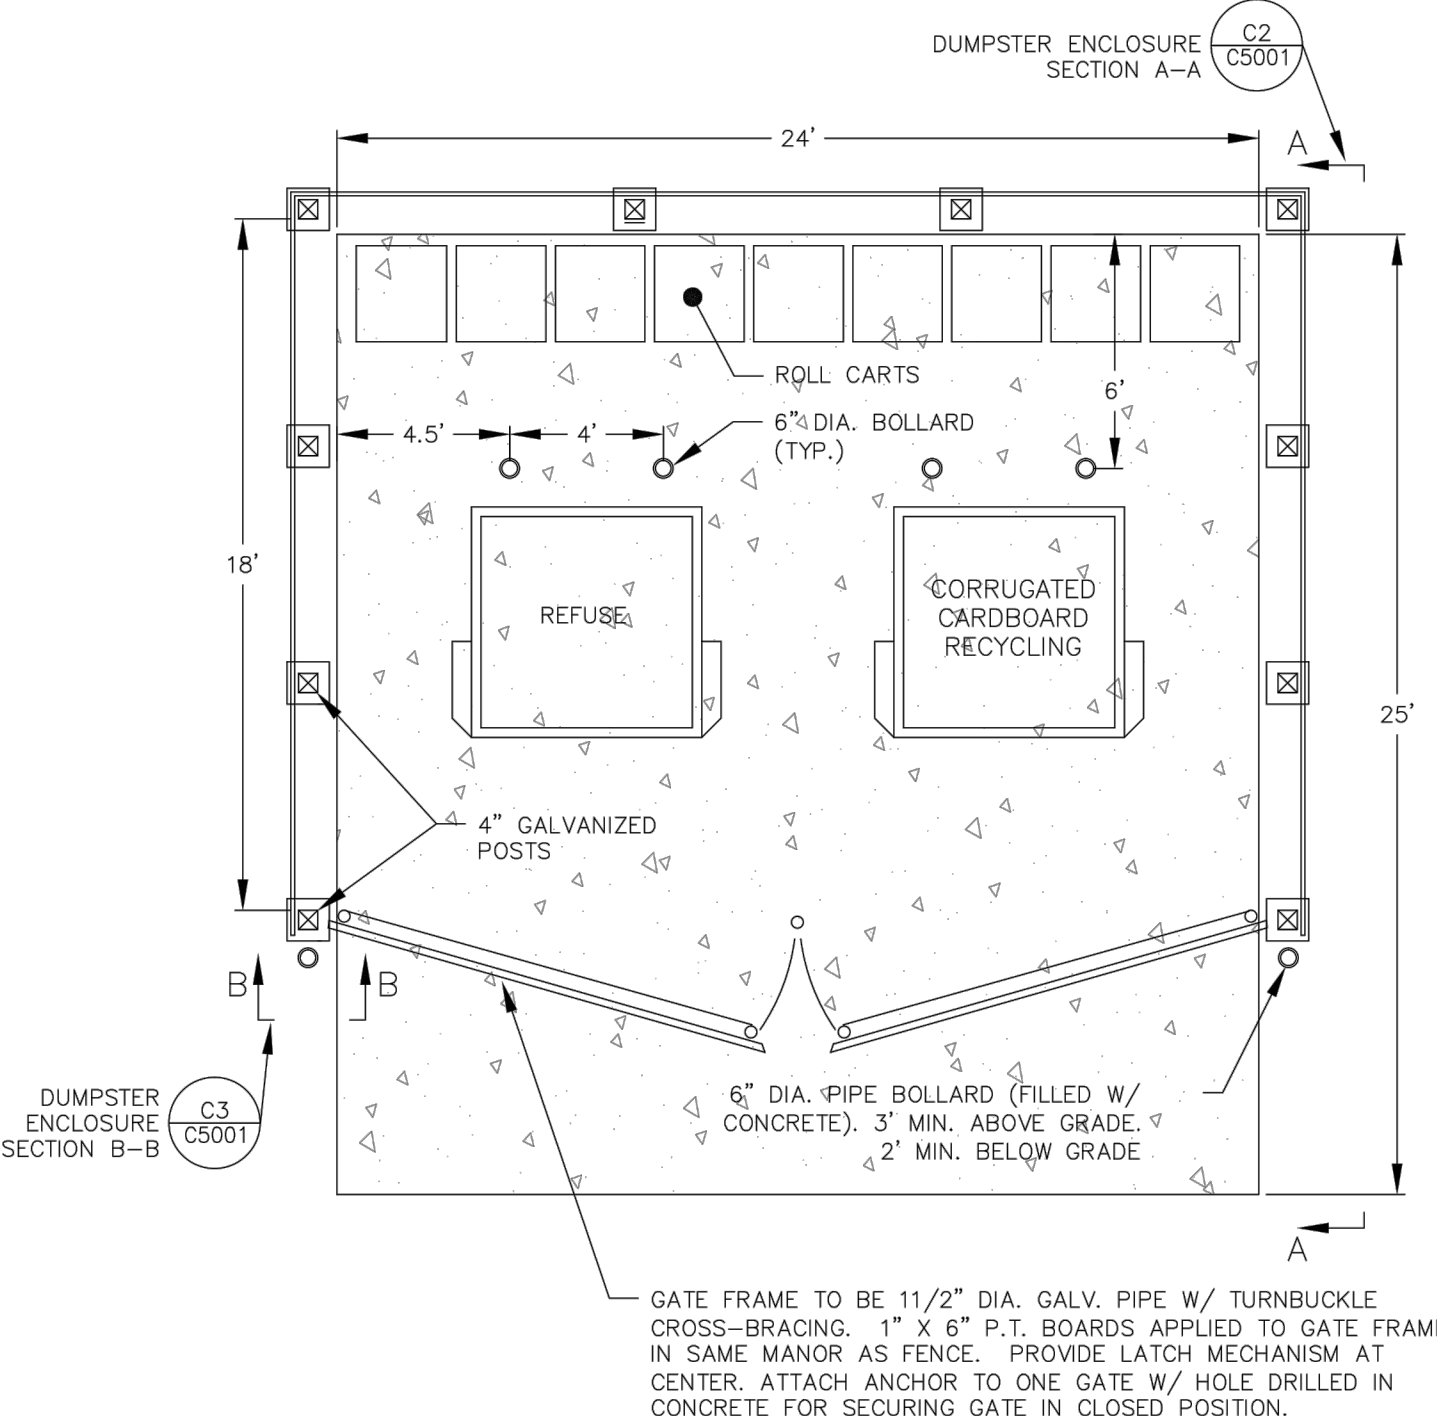

TRASH ENCLOSURE DETAIL
NTS

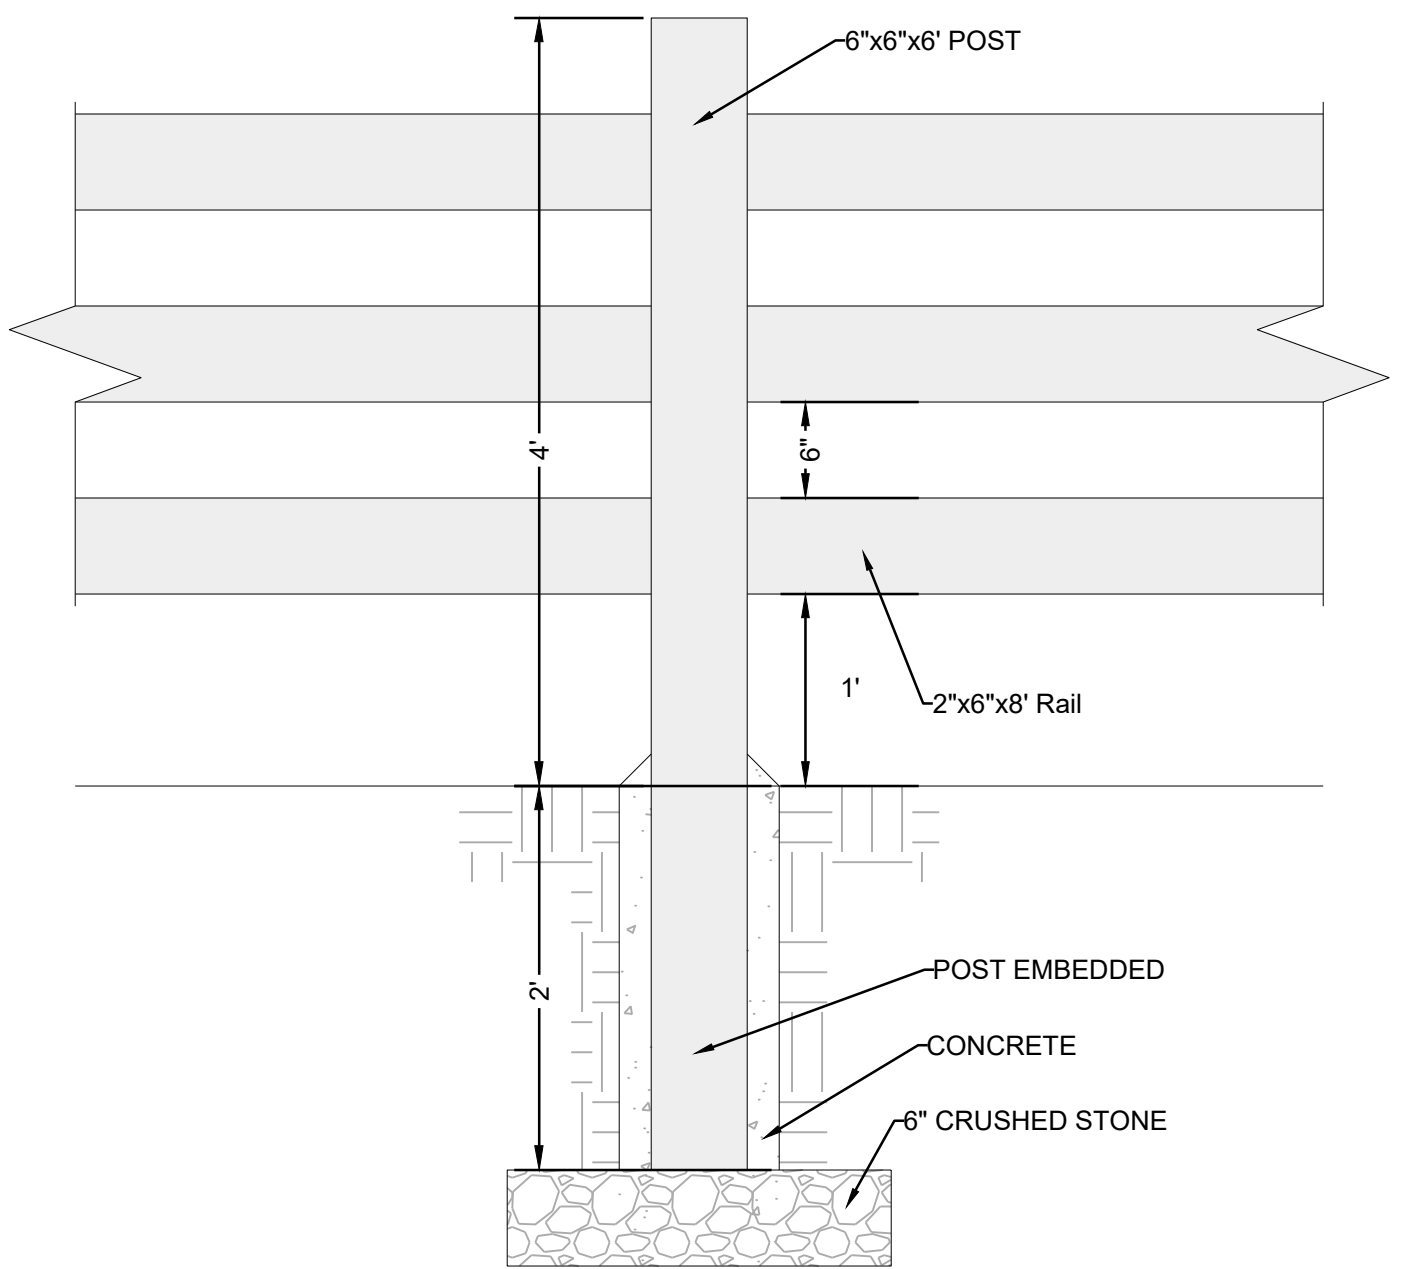

SPLIT RAIL FENCE DETAIL
NTS



GameTime
 A PLAYCORE Company

Heavy Duty Bicycle Rack

Model: 707

Limited Lifetime Warranty on uprights, hardware and connections. Visit gametime.com/warranty for full warranty information.


Features and Benefits:

- 1-11/16" O.D. galvanized pipe end frames
- 1-11/16" O.D. galvanized pipe tire rails
- Solid, one-piece center section with H.R. steel 1/2" fabricated rungs
- 2" O.D. x 10 gauge galvanized tube sleeve
- High quality, durable hardware
- The Heavy-Duty rack is made to withstand years of outdoor use in high-traffic...

The Heavy-Duty bicycle storage racks are made from galvanized, industrial grade steel that withstands years of outdoor use in high-traffic areas. Framing and tire rails are made of 1-11/16" galvanized pipe, and rungs are welded to both top and bottom rails to form a solid one-piece center section. GameTime's Heavy-Duty Bike Racks are available in 5', 10', 20' and 30' lengths...

Designing award-winning playgrounds since 1992. Certified Installer Network - GameTime trained for GameTime playgrounds. Complies with ASTM standards before it leaves the factory.

BIKE RACK DETAIL
 NTS

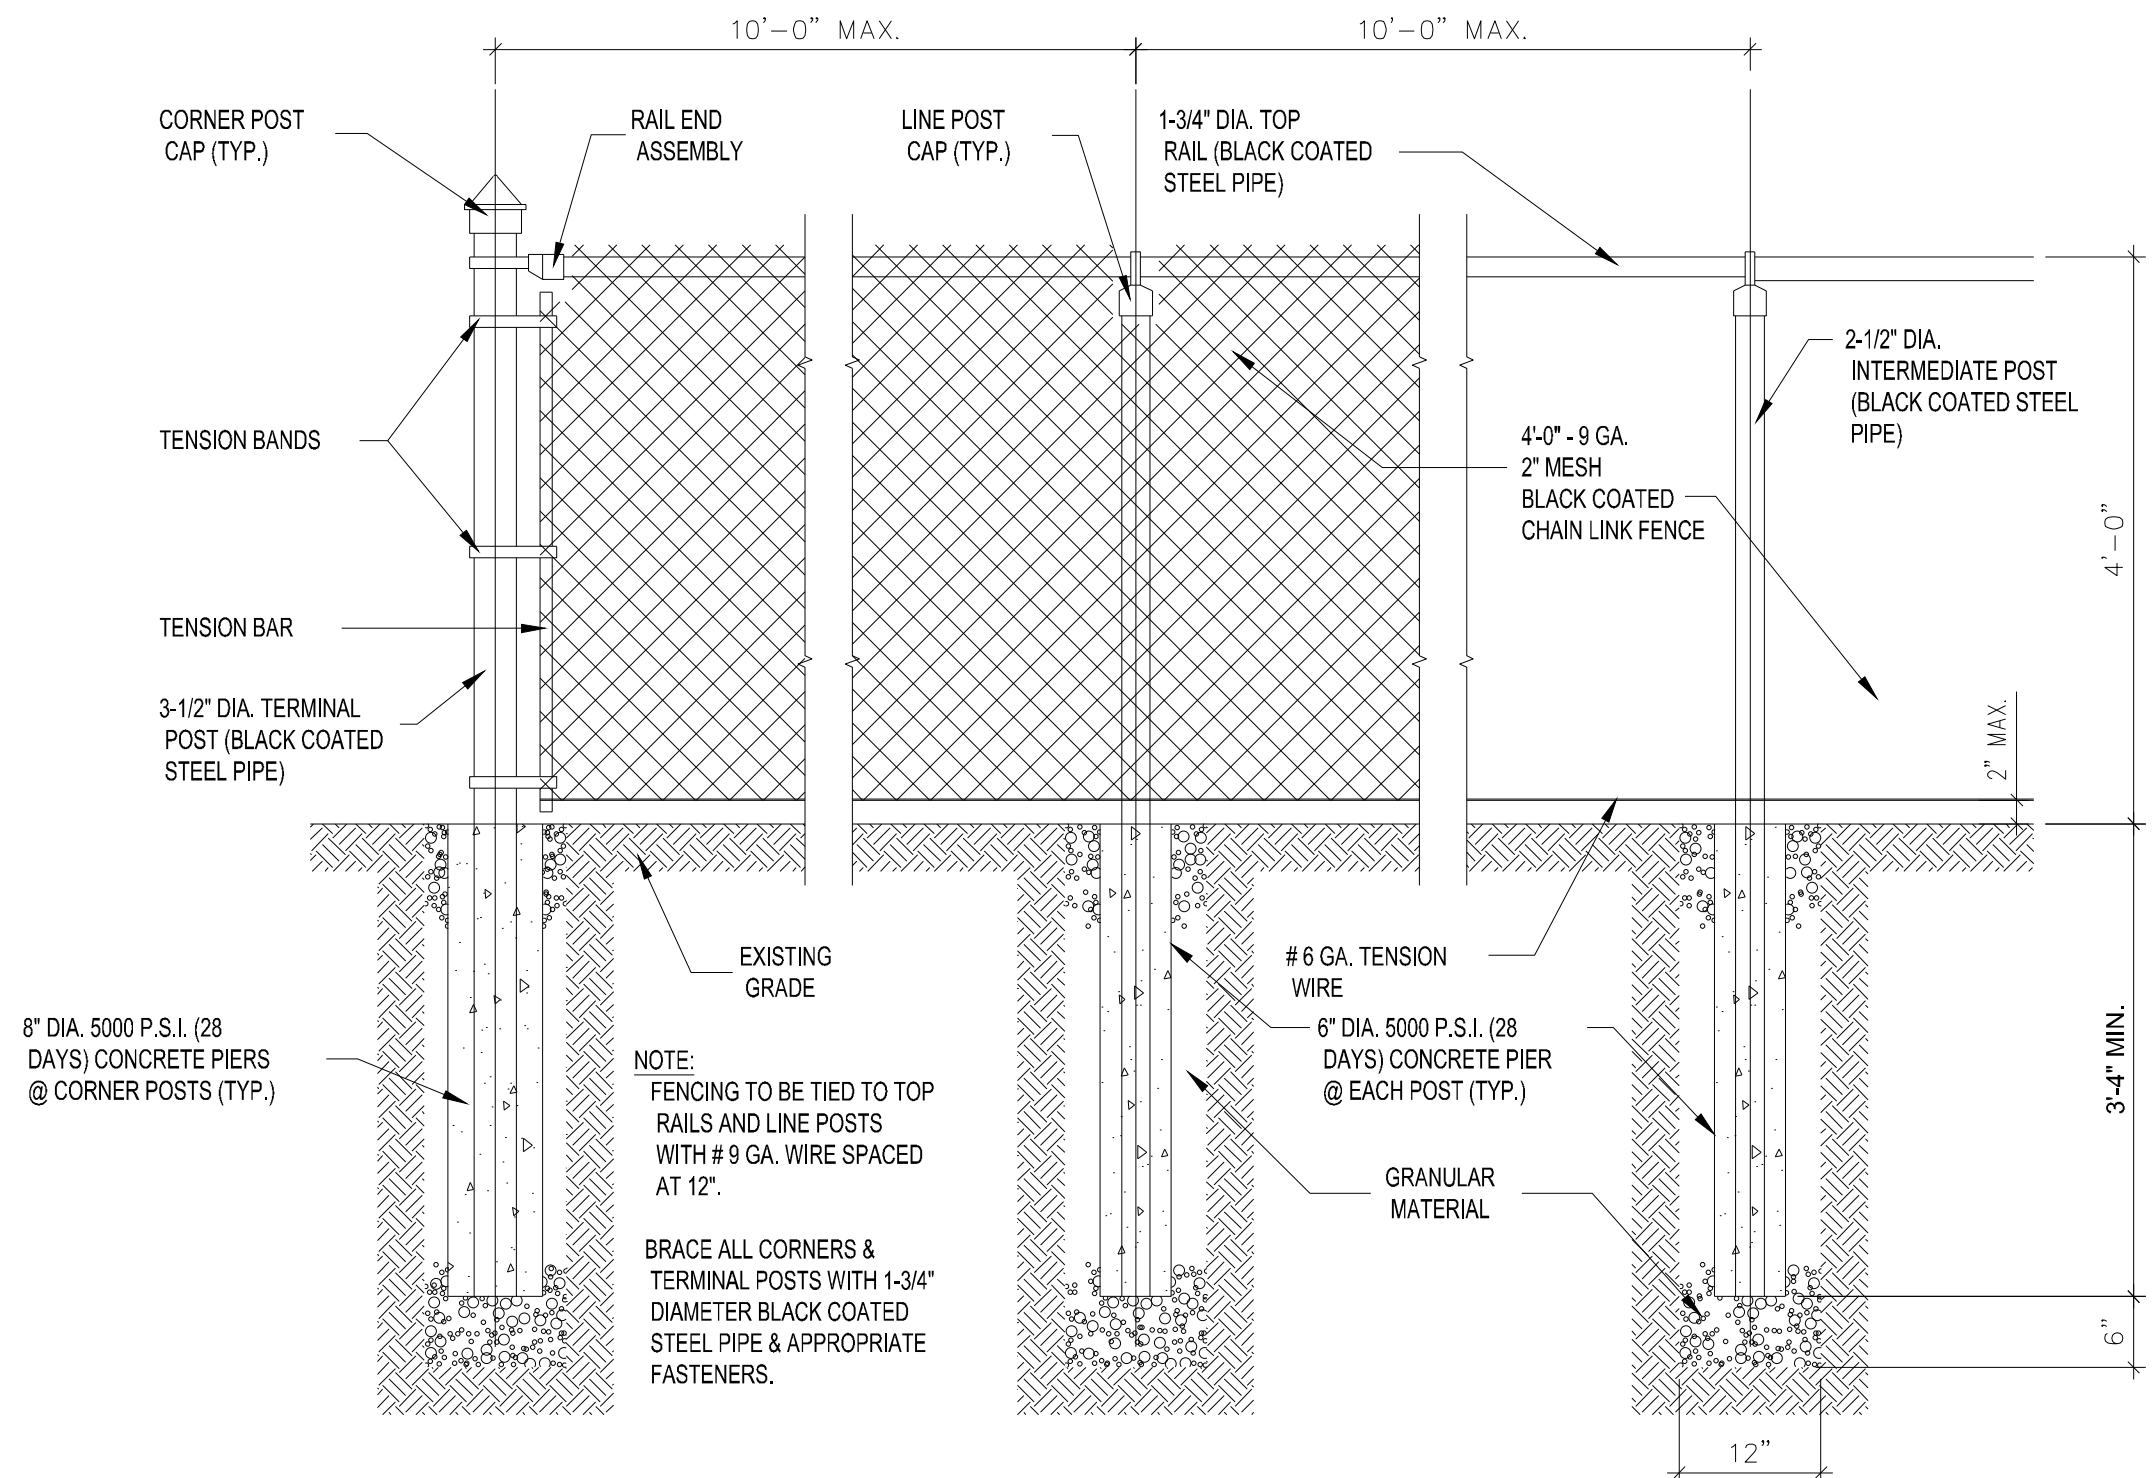

CHAIN LINK FENCE DETAIL
NTS

