


TDZE
EL 6802.5'

LUNG. 104.34 10.12 W

EL 6833.44'

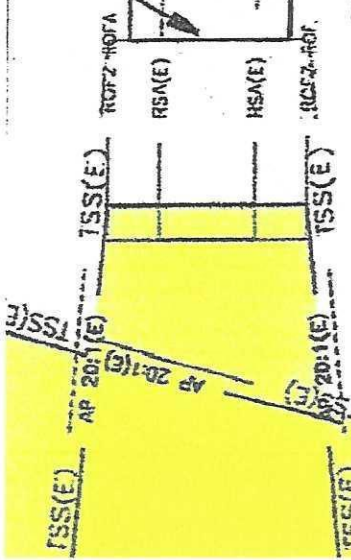

RUNWAY PROTECTION ZONE
RUNWAY 8
250' X 1000' X 450'
FEE SIMPLE

P37
 EL. 6855.05'

Enclosure 13c(6)

RUNWAY 8 20:1 VISUAL APPROACH SURFACE
 APPROACH VISIBILITY MINIMUM - VISUAL