


Fencing

5 FT

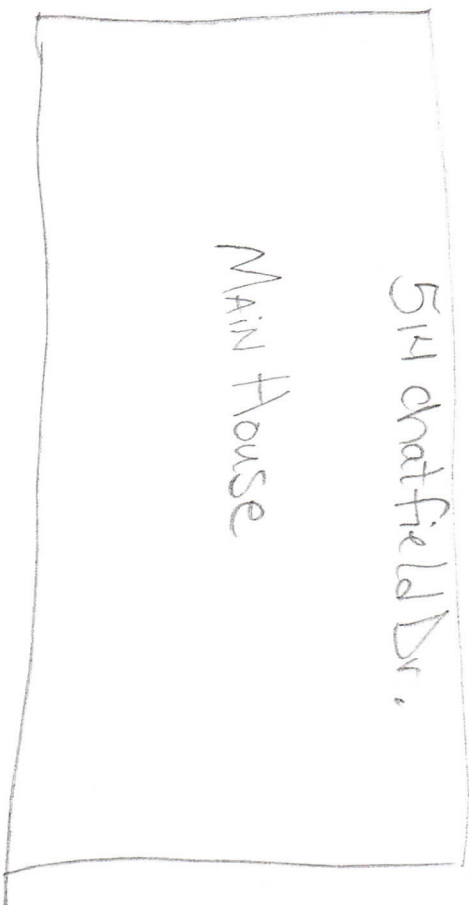

5 FT



Backyard

Easement

Fencing

Driveway