


RETREAT AT PRAIRIERIDGE FILINGS 1-3

A PORTION OF THE SOUTHWEST QUARTER OF SECTION 28 AND THE NORTHWEST QUARTER OF SECTION 33, TOWNSHIP 12 SOUTH, RANGE 65 WEST OF THE SIXTH PRINCIPAL MERIDIAN, EL PASO COUNTY, STATE OF COLORADO

RR-2.5 REZONE MAP

MARCH 2024

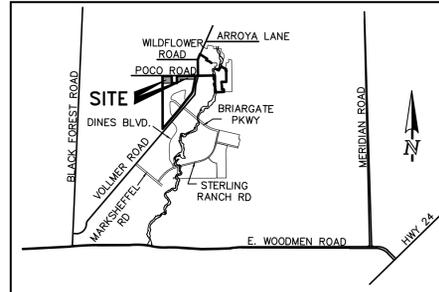

VICINITY MAP
N.T.S.

SITE DATA

| | |
|----------------------|--|
| TAX ID NUMBERS: | PORTION OF 52280-00-024 & 52280-00-025 |
| SKETCH PLAN: | SKP225 |
| CURRENT ZONING: | RR-5 |
| PROPOSED ZONING: | RR-2.5 |
| TOTAL AREA: | 142.13 ACRES |
| REZONE AREA (RR-2.5) | 17.25 ACRES |

PARCEL "A" LEGAL DESCRIPTION

A PARCEL OF LAND BEING LOCATED IN A PORTION OF THE SOUTHWEST QUARTER OF SECTION 28, TOWNSHIP 12 SOUTH, RANGE 65 WEST OF THE SIXTH PRINCIPAL MERIDIAN, EL PASO COUNTY, COLORADO, BEING MORE PARTICULARLY DESCRIBED AS FOLLOWS:

BASIS OF BEARINGS: THE SOUTH LINE OF THE SOUTHWEST QUARTER OF THE NORTHEAST QUARTER OF SECTION 28, TOWNSHIP 12 SOUTH, RANGE 65 WEST OF THE SIXTH PRINCIPAL MERIDIAN, BEING MONUMENTED AT THE WEST END WHICH IS THE SOUTHWEST CORNER OF THE SOUTHWEST QUARTER OF THE NORTHEAST QUARTER OF SAID SECTION 28, BY A 3-1/4" ALUMINUM SURVEYORS CAP STAMPED "ESI PLS 10376, 2006" AND AT THE EAST END, WHICH IS A 30" WITNESS CORNER TO THE EAST OF THE EAST QUARTER CORNER OF SAID SECTION 28, BY A 3-1/4" ALUMINUM SURVEYORS CAP STAMPED "ESI 10376, 2006", IS ASSUMED TO BEAR N89°08'28"E, A DISTANCE OF 1326.68 FEET.

COMMENCING AT THE CENTER-EAST 1/16 CORNER OF SAID SECTION 28, TOWNSHIP 12 SOUTH, RANGE 65 WEST OF THE SIXTH PRINCIPAL MERIDIAN, EL PASO COUNTY, COLORADO;

THENCE S83°37'56"W, A DISTANCE OF 62.10 FEET TO A POINT ON THE NORTH LINE OF THE SOUTH HALF OF SECTION 28 SAID POINT BEING THE NORTHEASTERLY CORNER OF LAND SURVEY PLAT RECORDED UNDER RECEPTION NO. 211900027;

THENCE S89°13'54"W, ON SAID LINE, A DISTANCE OF 2575.04 FEET TO A POINT ON THE WEST LINE OF THE EAST HALF OF THE SOUTHWEST QUARTER OF SAID SECTION 28 TO THE POINT OF BEGINNING;

THENCE N89°13'54"E, ON SAID NORTH LINE OF THE SOUTH HALF OF SECTION 28, A DISTANCE OF 717.48 FEET TO THE WEST LINE OF LOT 1 OF JAYNES SUBDIVISION RECORDED IN PLAT BOOK X-3 AT PAGE 96;

THENCE S00°46'12"E, ON SAID WESTERLY LINE, A DISTANCE OF 544.44 FEET TO THE SOUTHWESTERLY CORNER OF SAID LOT 1;

THENCE S89°43'27"W, A DISTANCE OF 722.15 FEET TO A POINT ON THE SAID WEST LINE OF THE EAST HALF OF THE SOUTHWEST QUARTER OF SAID SECTION 28;

THENCE N00°16'33"W, ON SAID WEST LINE, A DISTANCE OF 538.25 FEET TO THE POINT OF BEGINNING.

THE DESCRIPTION ABOVE PRODUCES A CALCULATED AREA OF 389,662 SQUARE FEET, (8.94541 ACRES) OF LAND MORE OR LESS AND IS DEPICTED ON THE ATTACHED GRAPHICAL EXHIBIT FOR REFERENCE.

PARCEL "B" LEGAL DESCRIPTION

A PARCEL OF LAND BEING LOCATED IN A PORTION OF THE SOUTH HALF OF SECTION 28, TOWNSHIP 12 SOUTH, RANGE 65 WEST OF THE SIXTH PRINCIPAL MERIDIAN, EL PASO COUNTY, COLORADO, BEING A PORTION OF LAND SURVEY PLAT RECORDED UNDER RECEPTION NO. 211900027, BEING MORE PARTICULARLY DESCRIBED AS FOLLOWS:

BASIS OF BEARINGS: THE SOUTH LINE OF THE SOUTHWEST QUARTER OF THE NORTHEAST QUARTER OF SECTION 28, TOWNSHIP 12 SOUTH, RANGE 65 WEST OF THE SIXTH PRINCIPAL MERIDIAN, BEING MONUMENTED AT THE WEST END WHICH IS THE SOUTHWEST CORNER OF THE SOUTHWEST QUARTER OF THE NORTHEAST QUARTER OF SAID SECTION 28, BY A 3-1/4" ALUMINUM SURVEYORS CAP STAMPED "ESI PLS 10376, 2006" AND AT THE EAST END, WHICH IS A 30" WITNESS CORNER TO THE EAST OF THE EAST QUARTER CORNER OF SAID SECTION 28, BY A 3-1/4" ALUMINUM SURVEYORS CAP STAMPED "ESI 10376, 2006", IS ASSUMED TO BEAR N89°08'28"E, A DISTANCE OF 1326.68 FEET.

COMMENCING AT THE CENTER-EAST 1/16 CORNER OF SAID SECTION 28, TOWNSHIP 12 SOUTH, RANGE 65 WEST OF THE SIXTH PRINCIPAL MERIDIAN, EL PASO COUNTY, COLORADO;

THENCE S83°37'56"W, A DISTANCE OF 62.10 FEET TO A POINT ON THE NORTH LINE OF THE SOUTH HALF OF SECTION 28 SAID POINT BEING THE NORTHEASTERLY CORNER OF LAND SURVEY PLAT RECORDED UNDER RECEPTION NO. 211900027 SAID POINT BEING ALSO IN THE WESTERLY RIGHT OF WAY LINE OF VOLLMER ROAD SAID POINT BEING THE POINT OF BEGINNING;

THENCE ON SAID WESTERLY RIGHT OF WAY LINE THE FOLLOWING TWO (2) COURSES:

1. THENCE S09°36'29"W, A DISTANCE OF 114.58 FEET;
2. THENCE S11°14'07"W, A DISTANCE OF 89.25 FEET;

THENCE S89°13'54"W, A DISTANCE OF 1,178.37 FEET;

THENCE S00°46'54"E, A DISTANCE OF 228.70 FEET;

THENCE S32°23'37"W, A DISTANCE OF 63.56 FEET;


THENCE S68°55'19"W, A DISTANCE OF 180.00 FEET;

THENCE S89°13'29"W, A DISTANCE OF 36.40 FEET TO THE EASTERLY BOUNDARY OF LOT 1 OF JAYNES SUBDIVISION RECORDED IN PLAT BOOK X-3 AT PAGE 96;

THENCE N00°46'54"W, ON SAID EASTERLY BOUNDARY, A DISTANCE OF 544.39 FEET TO THE SAID NORTH LINE OF THE SOUTH HALF OF SECTION 28;

THENCE N89°13'54"E, ON SAID NORTH LINE, A DISTANCE OF 1,457.61 FEET TO THE POINT OF BEGINNING.

THE DESCRIPTION ABOVE PRODUCES A CALCULATED AREA OF 362,027 SQUARE FEET, (8.31100 ACRES) OF LAND MORE OR LESS AND IS DEPICTED ON THE ATTACHED GRAPHICAL EXHIBIT FOR REFERENCE.

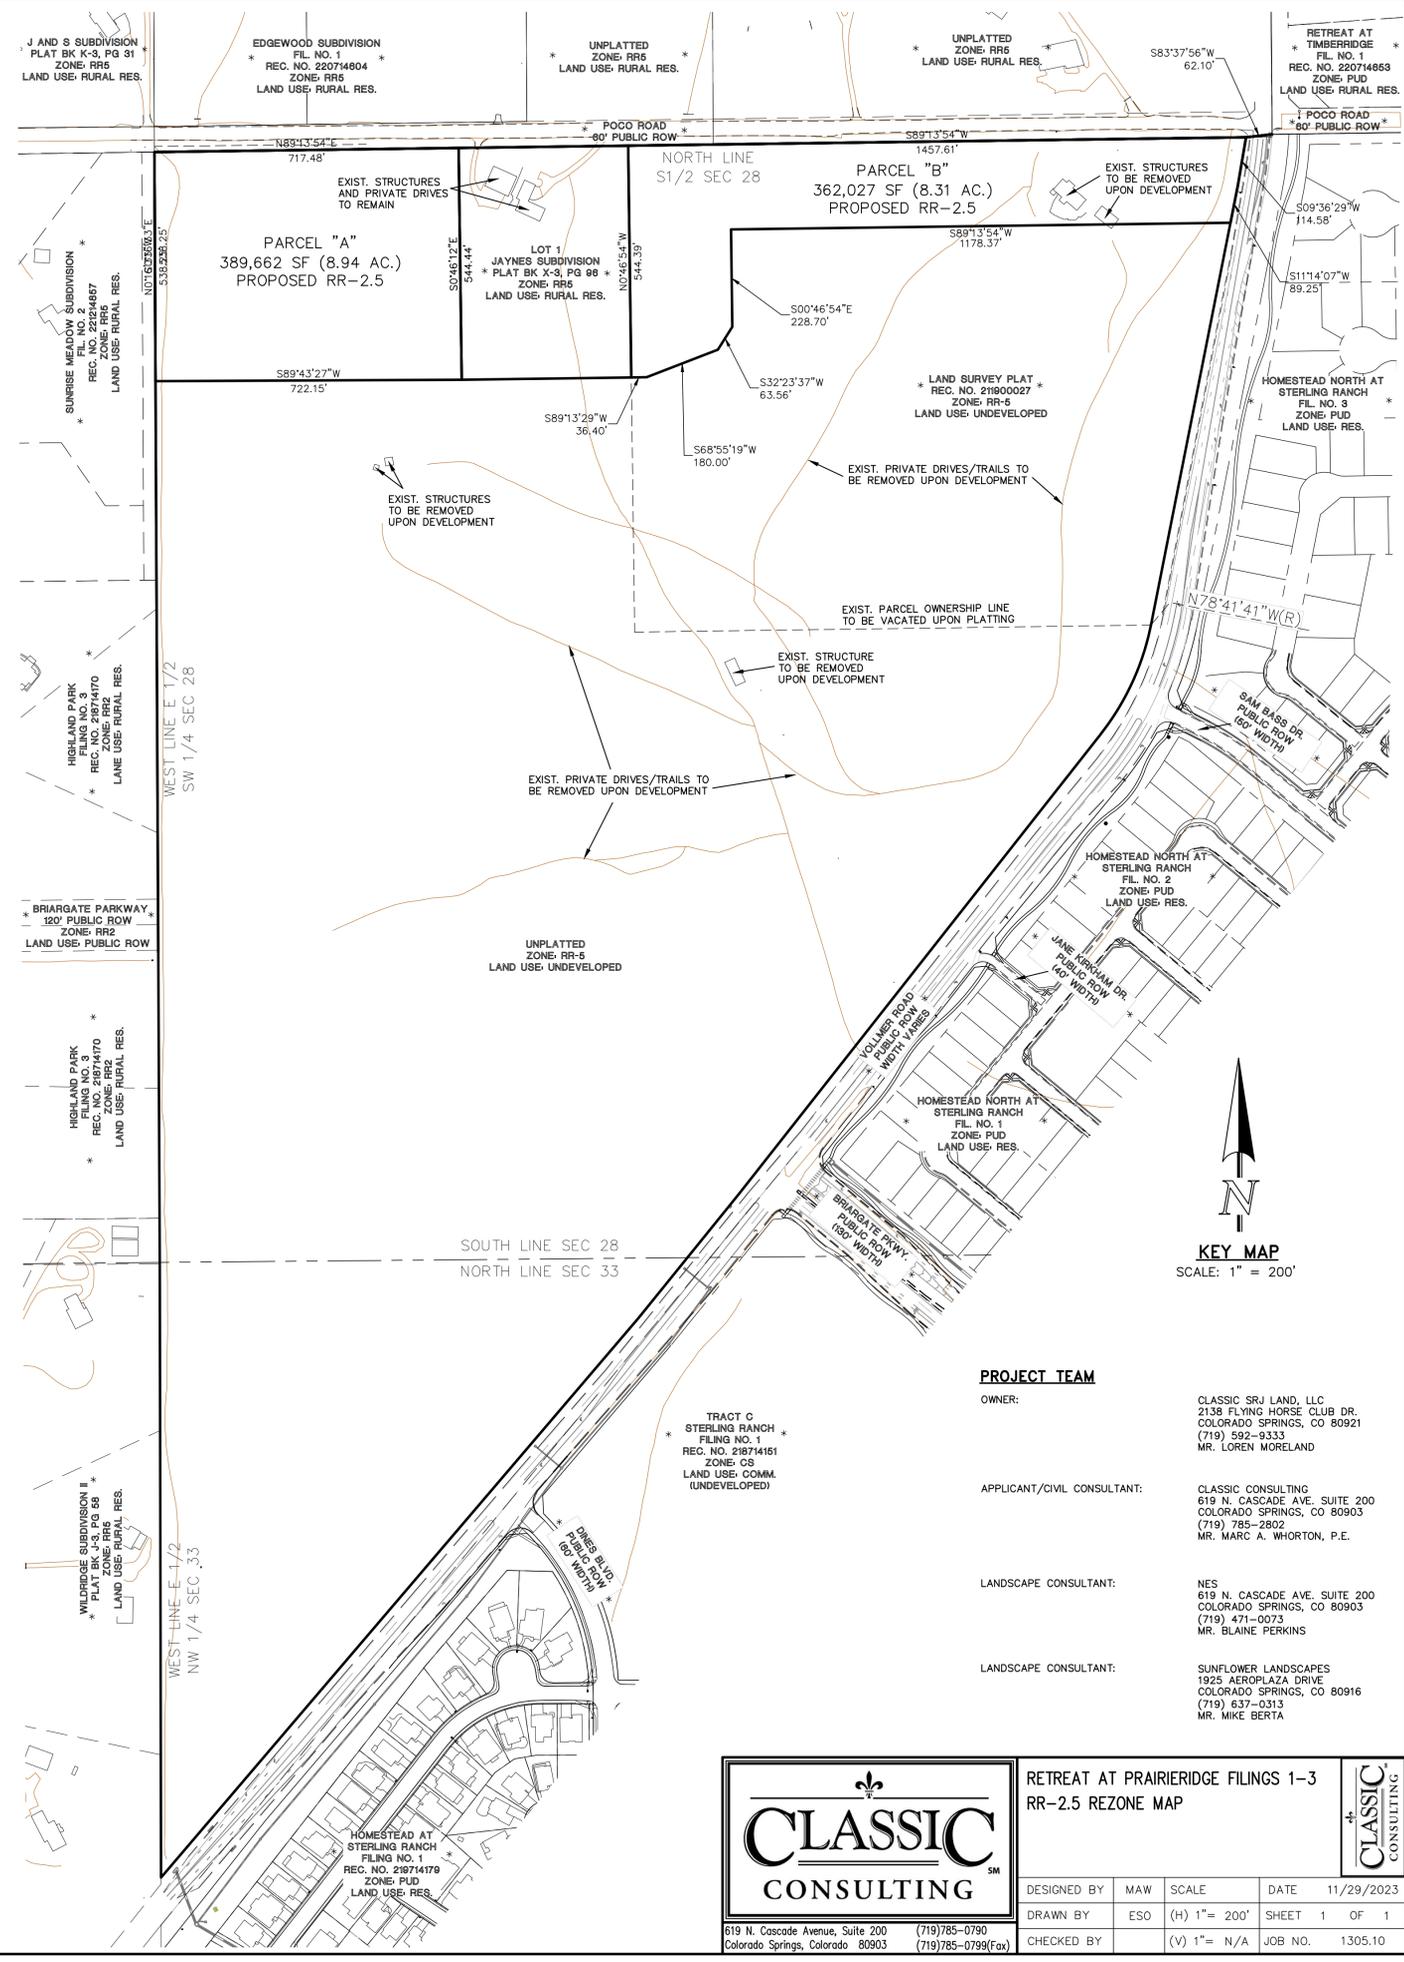

PROJECT TEAM

| | |
|-----------------------------|--|
| OWNER: | CLASSIC SRJ LAND, LLC 2138 FLYING HORSE CLUB DR. COLORADO SPRINGS, CO 80921 (719) 592-8333 MR. LOREN MORELAND |
| APPLICANT/CIVIL CONSULTANT: | CLASSIC CONSULTING 619 N. CASCADE AVE, SUITE 200 COLORADO SPRINGS, CO 80903 (719) 785-2802 MR. MARC A. WHORTON, P.E. |
| LANDSCAPE CONSULTANT: | NES 619 N. CASCADE AVE, SUITE 200 COLORADO SPRINGS, CO 80903 (719) 471-0073 MR. BLAINE PERKINS |
| LANDSCAPE CONSULTANT: | SUNFLOWER LANDSCAPES 1925 AEROPAZA DRIVE COLORADO SPRINGS, CO 80916 (719) 637-0313 MR. MIKE BERTA |

CLASSIC CONSULTING

RETREAT AT PRAIRIERIDGE FILINGS 1-3
RR-2.5 REZONE MAP

| | | | | |
|-------------|--------------|---------------|----------|------------|
| DESIGNED BY | MAW | SCALE | DATE | 11/29/2023 |
| DRAWN BY | ESO | (H) 1" = 200' | SHEET | 1 OF 1 |
| CHECKED BY | (V) 1" = N/A | JOB NO. | 1.305.10 | |

619 N. Cascade Avenue, Suite 200 (719) 785-0790
Colorado Springs, Colorado 80903 (719) 785-0799(Fax)

V:\151010\DRAWINGS\DEVELOPMENT\RR-2.5 ZONING Exhibit rev.dwg, 3/25/2024 9:00:48 AM, 1:1