


ELEVATION PLANS

The proposed loafing shed (shelters) will conform to this elevation plan:

Proposed 10ft x 12ft Loafing Sheds

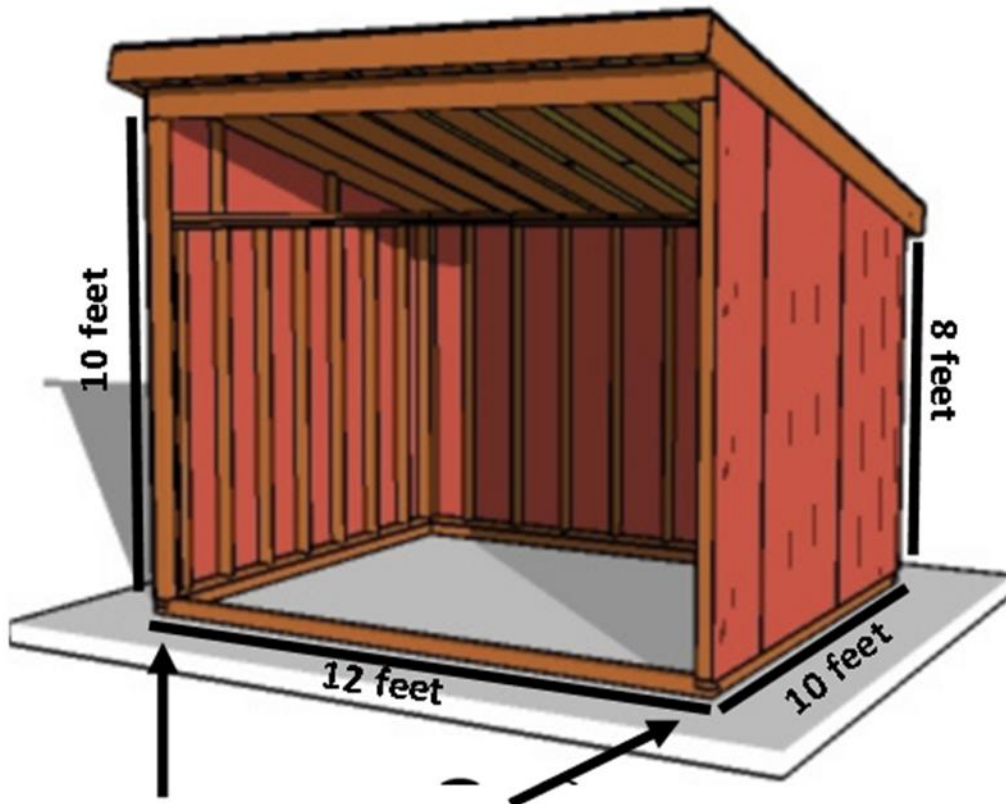

Four 4x4 corner posts in 3 feet of concrete below grade