

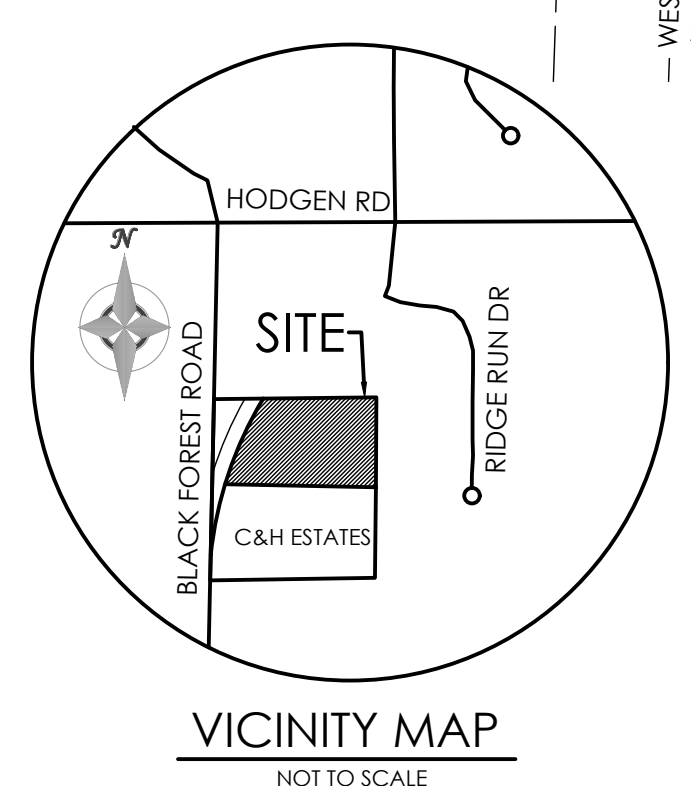
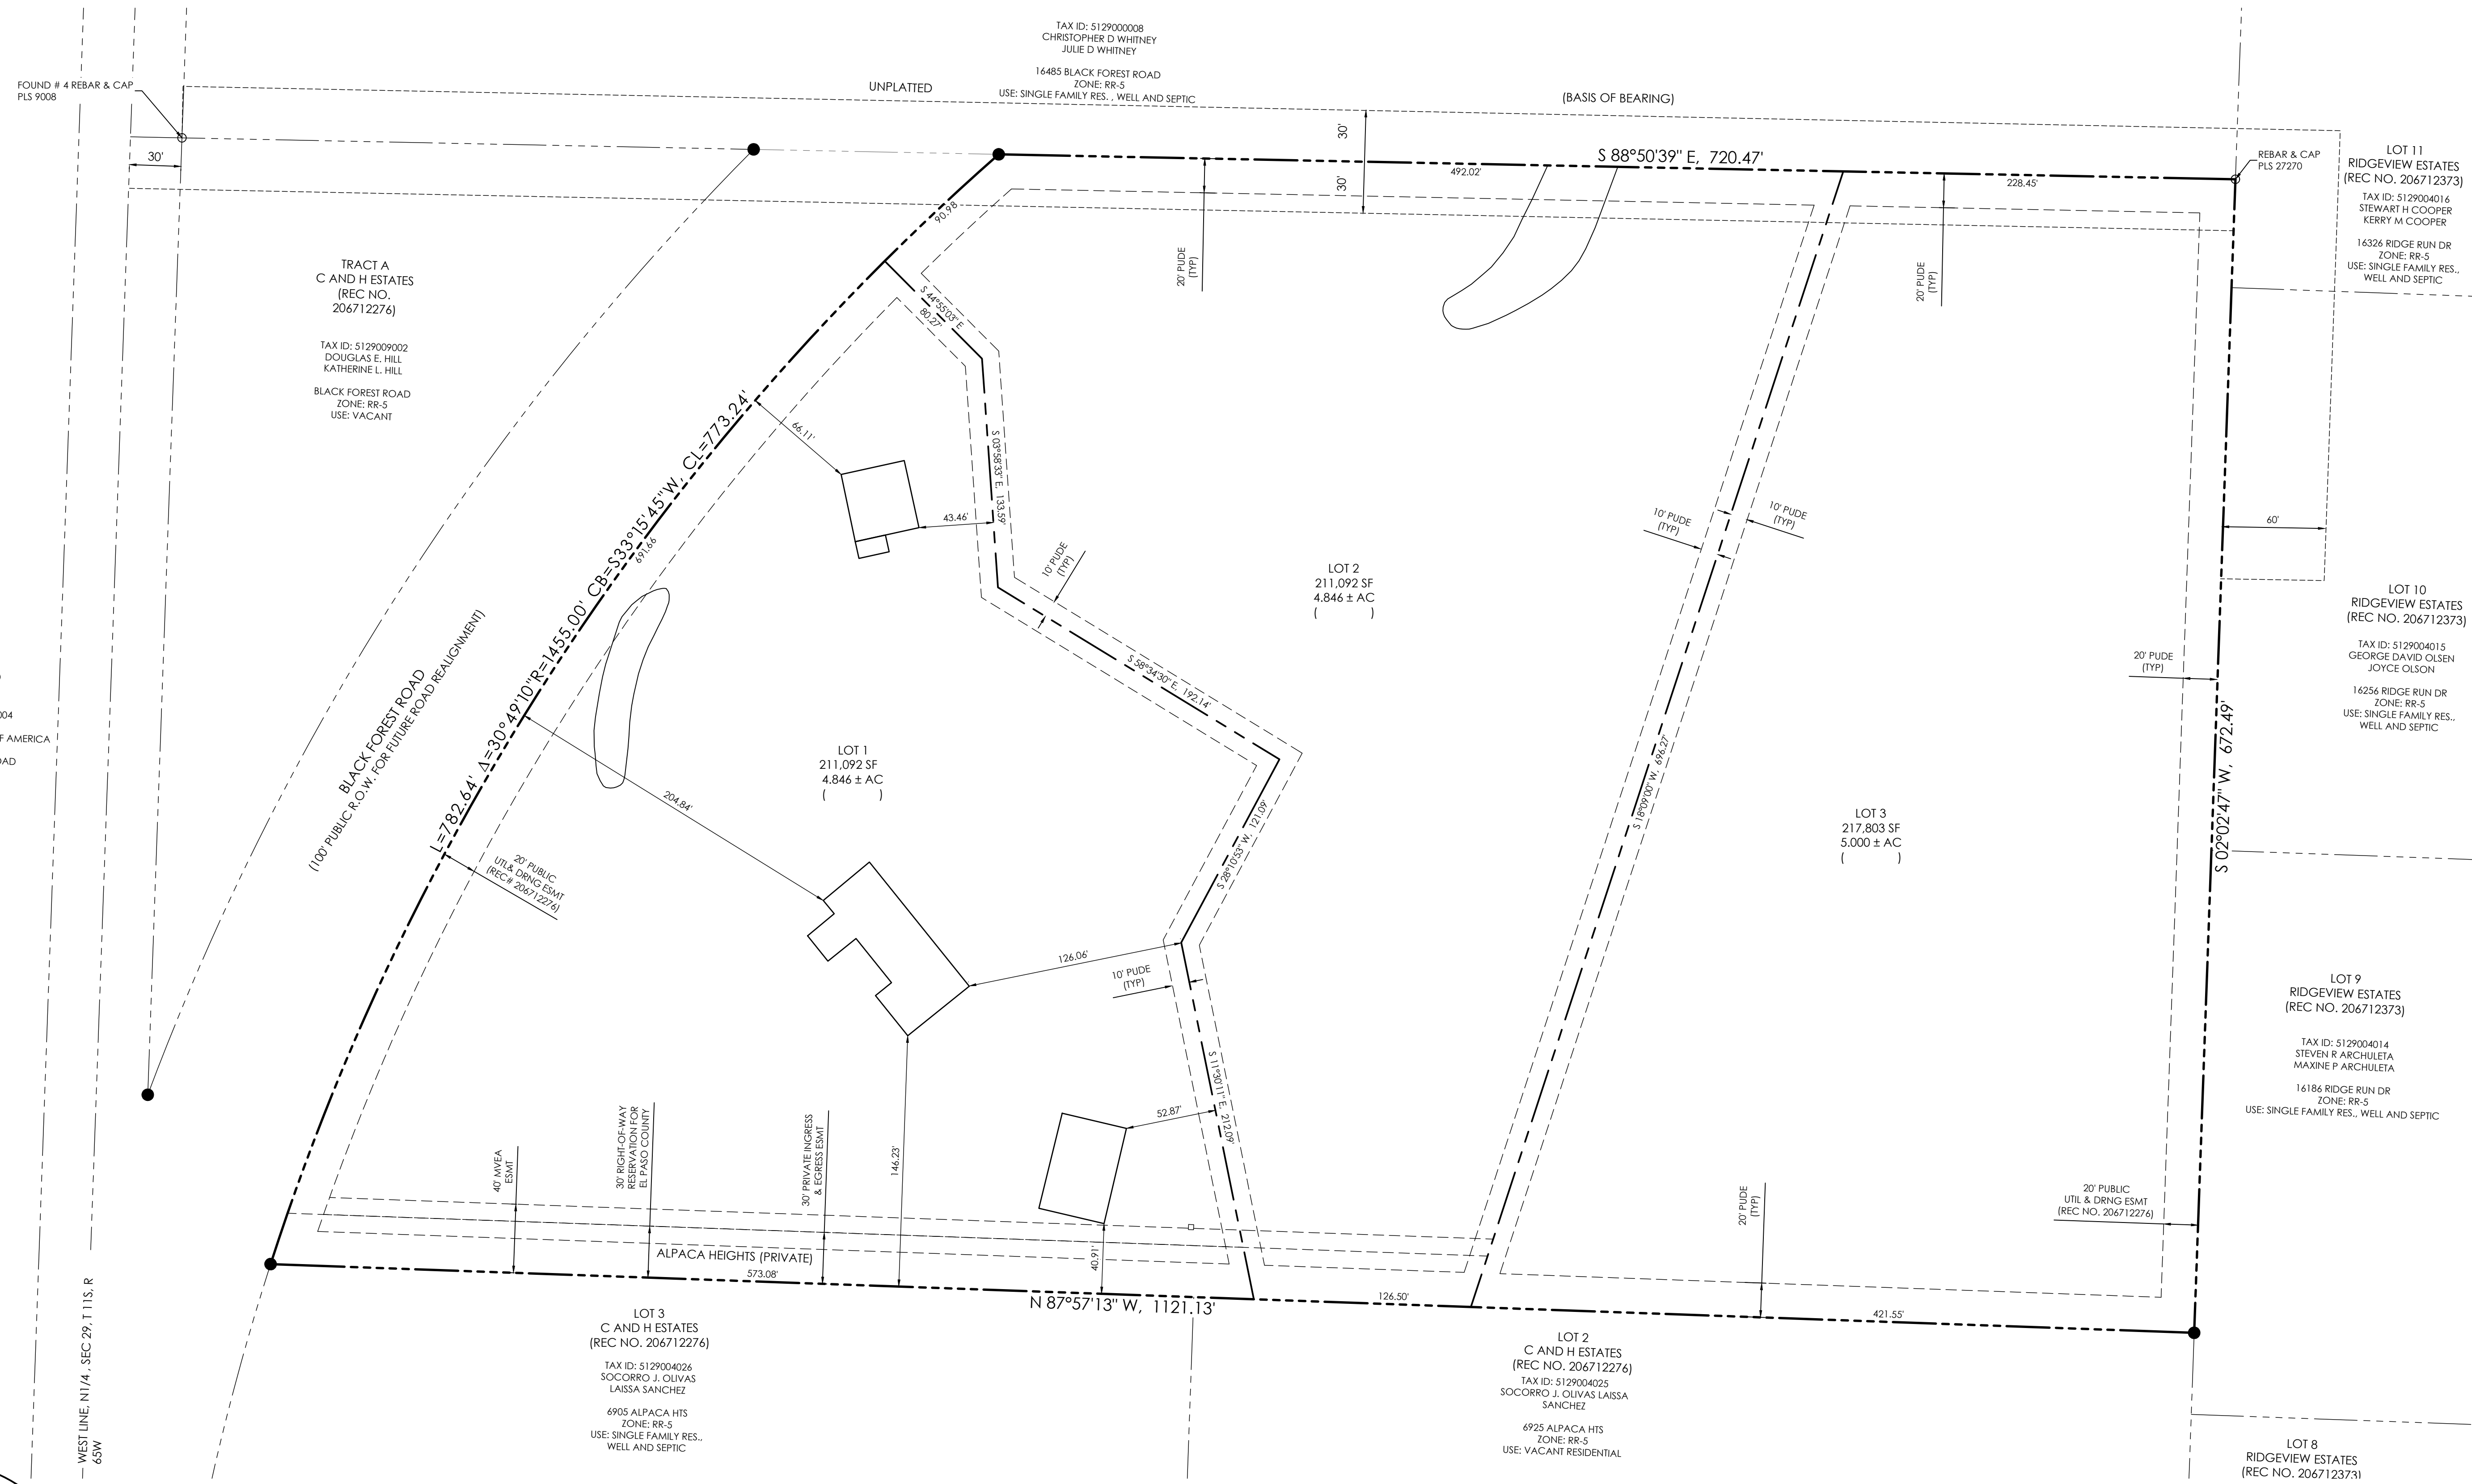


HILL SUBDIVISION FILING NO. 1 - SITE PLAN

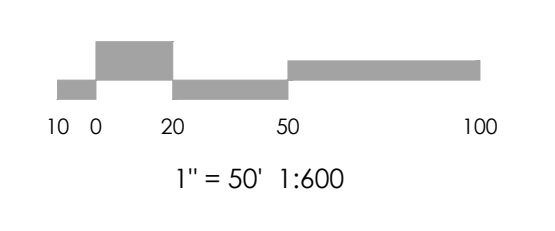

- LEGEND**
- PROPOSED BOUNDARY LINE
 - - - PROPOSED LOT LINE
 - SECTION LINE
 - ◆ FOUND SECTION CORNER AS SHOWN
 - FOUND CORNER AS SHOWN
 - SET # 5 REBAR W/ ALUMINUM CAP MARKED "POLARIS", PLS 27605 FLUSH WITH THE GROUND
 - (xxxx) ADDRESS NUMBER

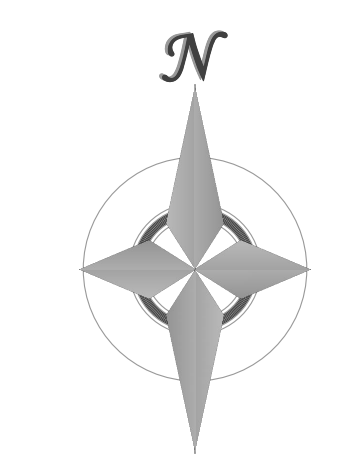

REQUIRED MINIMUM BUILDING SETBACKS - RR-5 ZONE
 FRONT = 25'
 SIDE = 25'
 REAR = 25'

PCD FILE NO: VR2313

SITE PLAN
 HILL SUBDIVISION FILING NO. 1

MVE, INC.
 ENGINEERS SURVEYORS

1903 LeBarry Street, Suite 300
 Colorado Springs, CO 80909
 719.635.5736 www.mvecivil.com

MVE PROJECT: 61174
 MVE DRAWING: 61174-SITEPLAN
 DATE: APRIL 26, 2023
 SHEET: 1 OF 1