

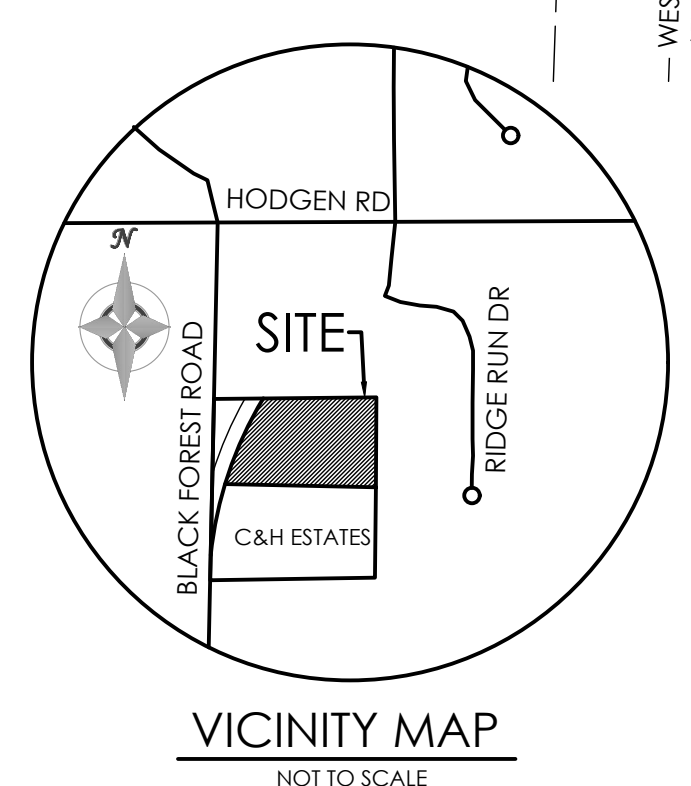
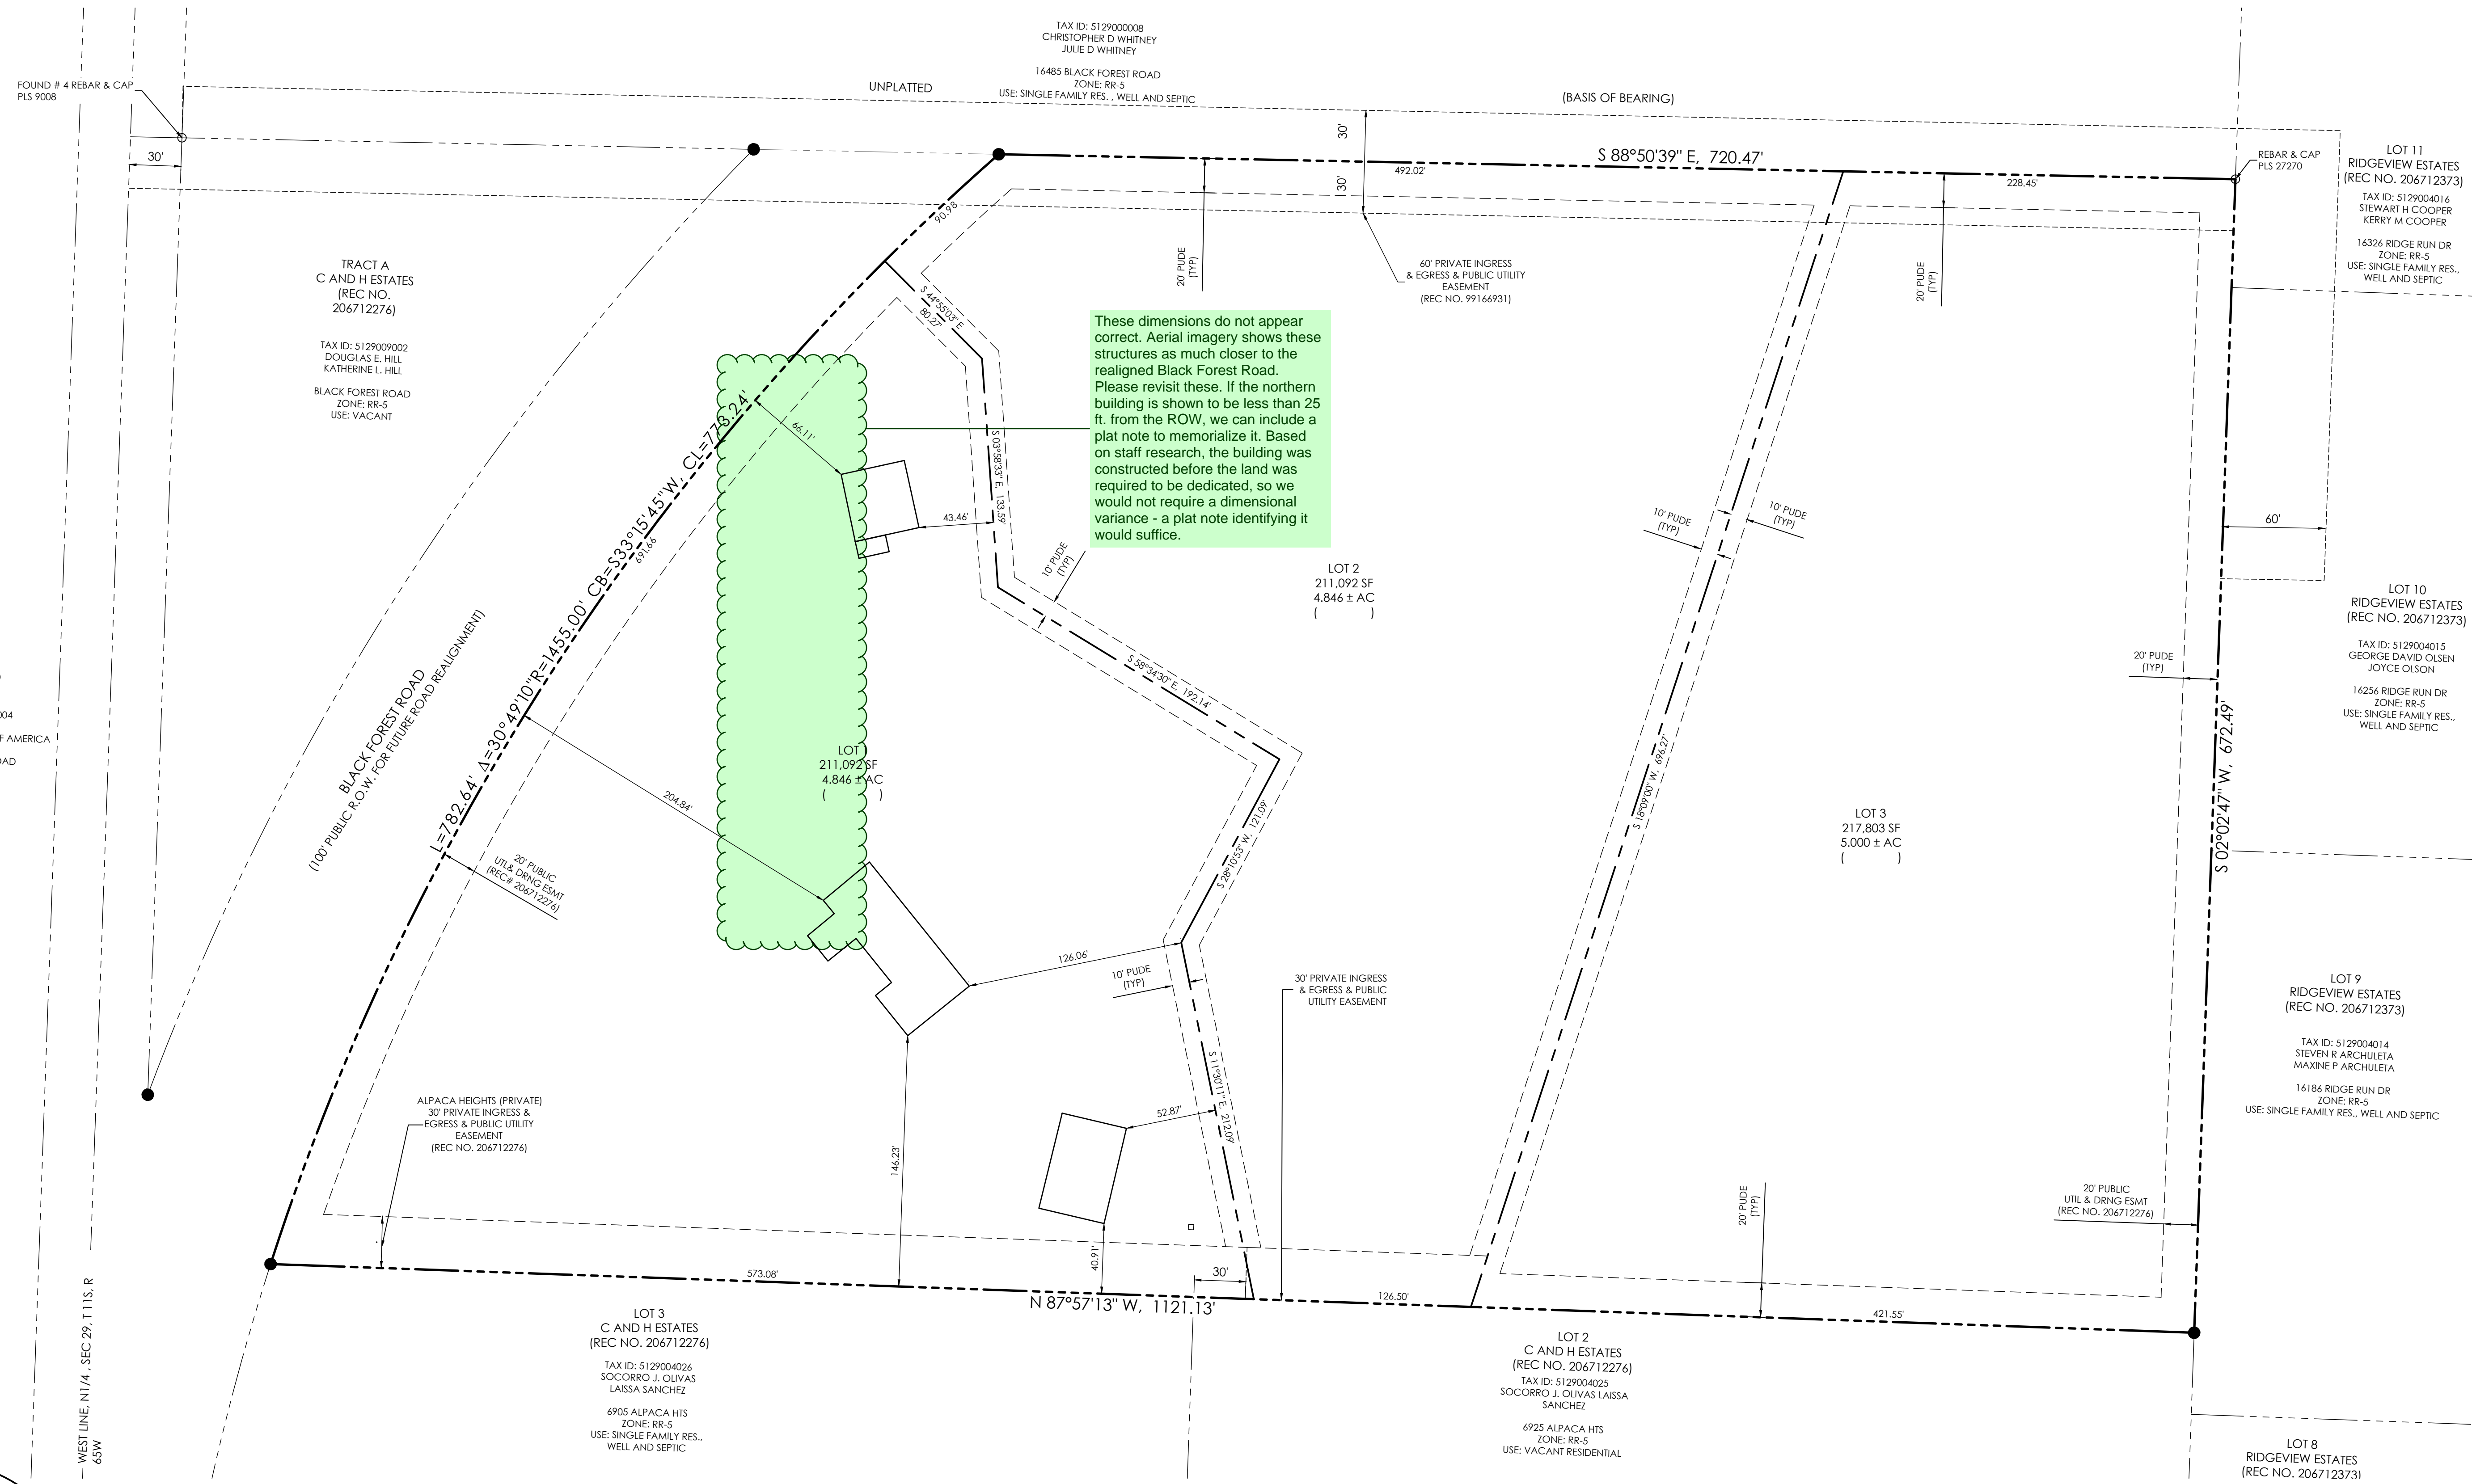


HILL SUBDIVISION FILING NO. 1 - SITE PLAN

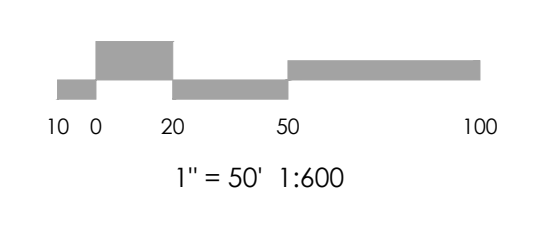

- LEGEND**
- PROPOSED BOUNDARY LINE
 - - - PROPOSED LOT LINE
 - SECTION LINE
 - ◆ FOUND SECTION CORNER AS SHOWN
 - FOUND CORNER AS SHOWN
 - SET # 5 REBAR W/ ALUMINUM CAP MARKED "POLARIS", PLS 27605 FLUSH WITH THE GROUND
 - (xxxx) ADDRESS NUMBER

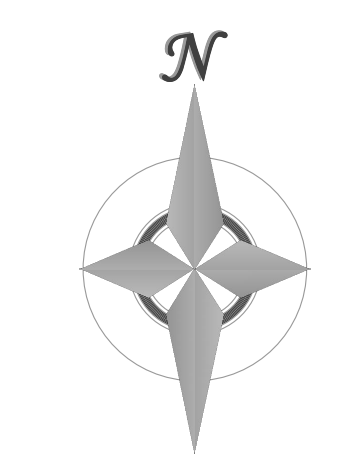

REQUIRED MINIMUM BUILDING SETBACKS - RR-5 ZONE

FRONT = 25'
SIDE = 25'
REAR = 25'

SITE PLAN
HILL SUBDIVISION FILING NO. 1

MVE, INC.
ENGINEERS SURVEYORS

1903 LeBarry Street, Suite 300
Colorado Springs, CO 80909
719.635.5736 www.mvecivil.com

MVE PROJECT: 61174
MVE DRAWING: 61174-SITEPLAN
DATE: APRIL 26, 2023
SHEET: 1 OF 1