


VICINITY MAP
SCALE: 1"=1000'

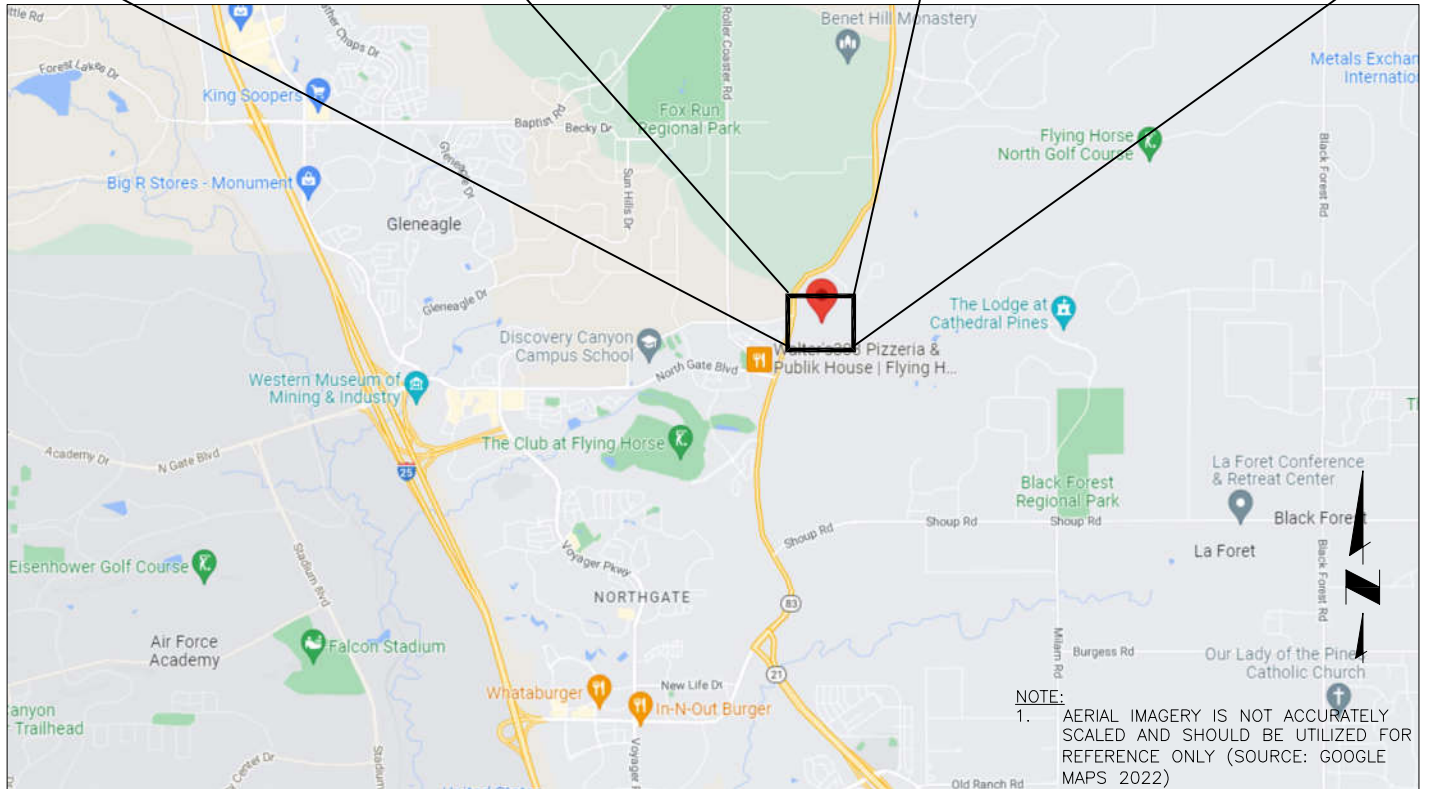

NOTE:
1. AERIAL IMAGERY IS NOT ACCURATELY SCALED AND SHOULD BE UTILIZED FOR REFERENCE ONLY (SOURCE: GOOGLE MAPS 2022)

1	Project No.: 224.29
	Date: 10/27/22
	Design: GCM
	Drawn: AMY
	Check: GCM
	Revised:
FOR REVIEW	

TRIVIEW METROPOLITAN DISTRICT
NORTHERN DELIVERY SYSTEM – BOOSTER PUMP STATION

VICINITY MAP

JDS-HYDRO a Division of **RESPEC**
5540 TECH CENTER DR., SUITE 100
COLORADO SPRINGS, COLORADO 80919
(719) 227-0072

DISCLAIMER: THE CONTRACTOR SHALL VERIFY ALL DIMENSIONS. ANY ERRORS OR OMISSIONS SHALL BE REPORTED TO JDS-HYDRO A DIVISION OF RESPEC. JDS-HYDRO ASSUMES NO LIABILITY FOR UNAUTHORIZED CHANGES AND/OR REVISIONS MADE TO PLANS.