



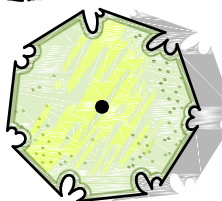


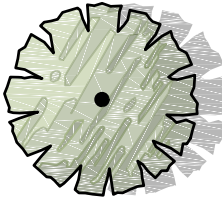


PLANT SCHEDULE

TREES	COMMON NAME	CONT	CAL	SIZE	QTY
	Concolor Fir	B & B		7"	3
	Cupressina Norway Spruce	B & B		7"-8"	3
	Kindred Spirit Oak	B & B	3"Cal		8
	Oregon Green Austrian Pine	B & B		7"	2
	Sunburst Common Honeylocust	B & B	2"Cal		3

PLANT SCHEDULE


SHRUBS	COMMON NAME	SIZE	QTY
	Calgary Carpet Juniper	5 gal	5
	Dwarf Korean Lilac	5 gal	6
	Jackman's Potentilla	5 gal	8

LANDSCAPE COVERAGE:
AT LEAST 5% OF TOTAL AREA SHOULD BE LANDSCAPED
(43,697 SF):
PROPOSED LANDSCAPING= 7,739 SF (17.71%)



OF THE AREA TO BE LANDSCAPED (7,739 SF) AT LEAST 75 %
SHOULD BE LIVE MATERIAL:
PROPOSED LIVE MATERIAL (TREES/SHRUBS/GRASS)
COVERS: 5,805 SF (75.01%)

TREE COUNT CALCULATIONS:
151.1' LF FRONTAGE ON AMELIA STREET (1 TREE PER 30 LF)= 5 TREES
283.4' LF FRONTAGE ON TERMINAL AVE. (1 TREE PER 25 LF)= 12 TREES
1 TREE PER 15 PARKING SPACES (17 PARKING SPACES)= 2 TREES

TOTAL TREES REQUIRED=19 (8 ARE EVERGREEN)

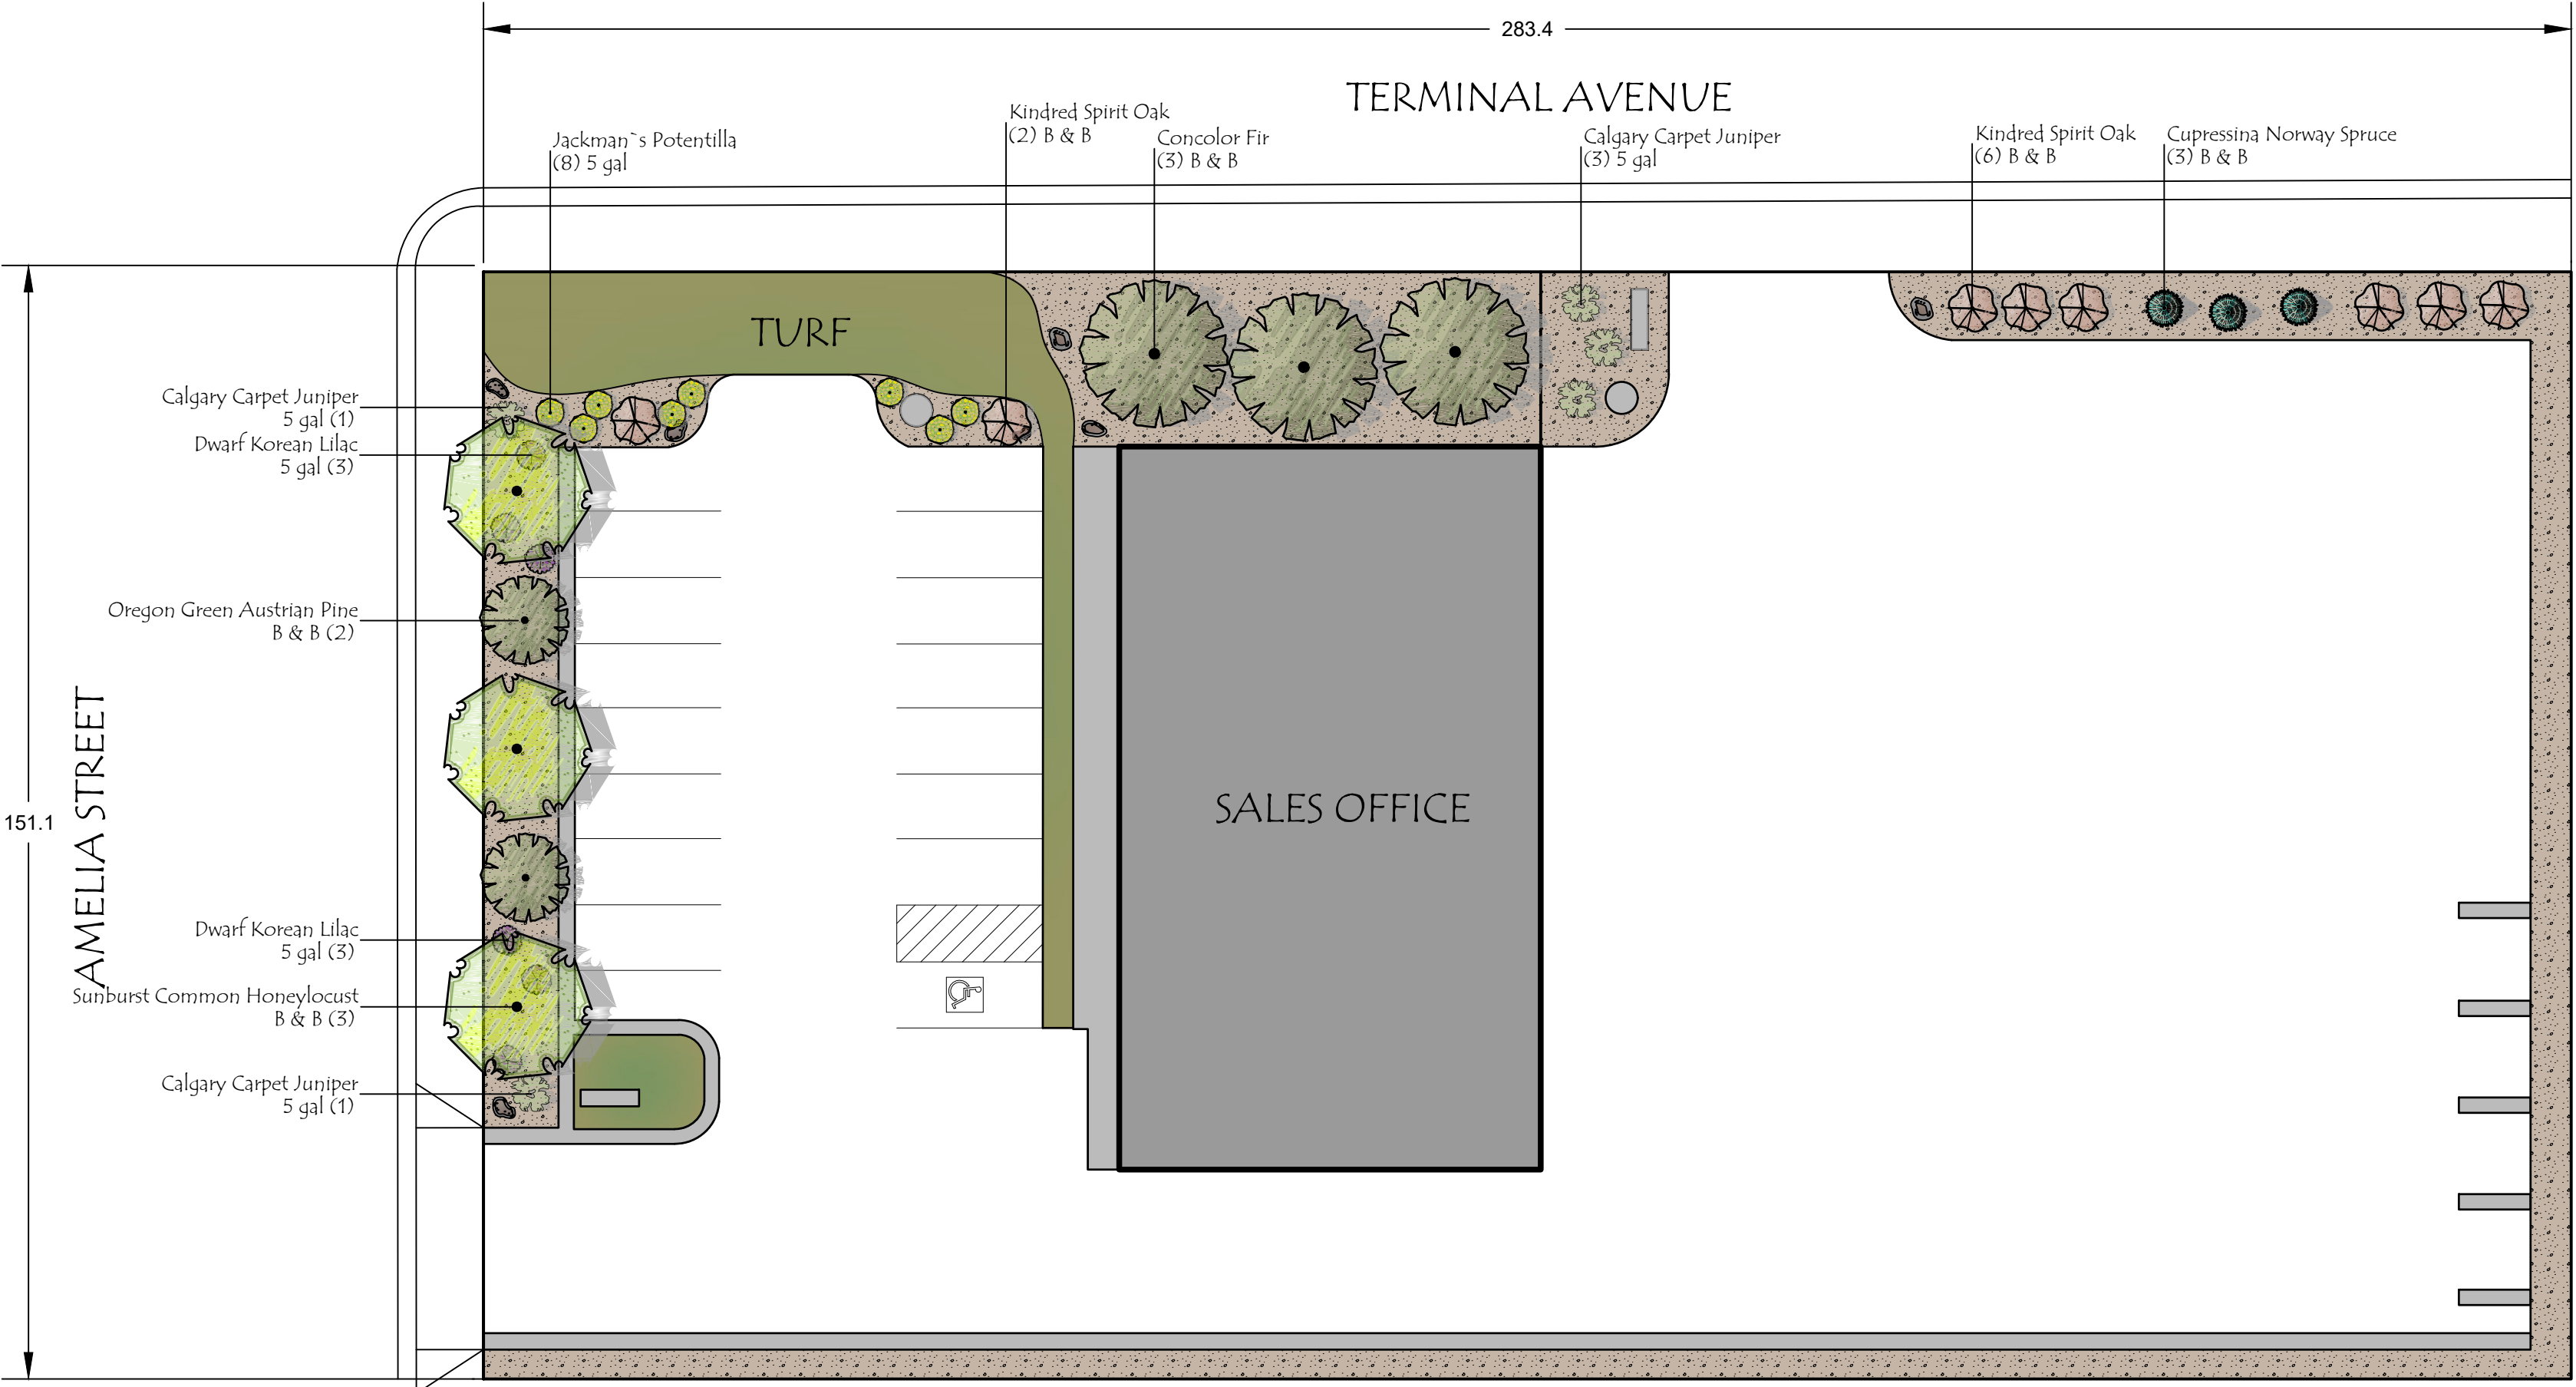

SITE KEY:

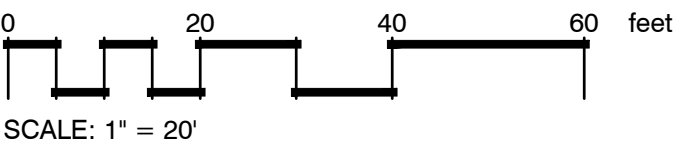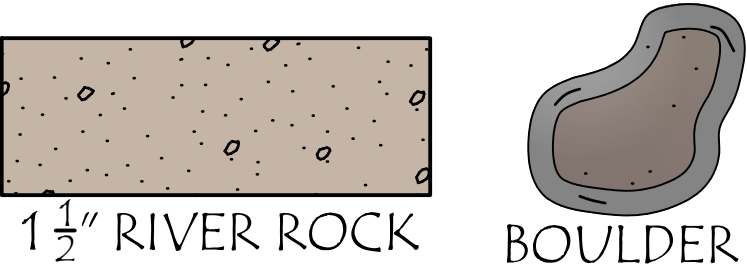

42600 SUMMIT VIEW CT.
PARKER, COLORADO

PROJECT INFO

OFFICE // 303.841.7338
FAX // 303.841.9796
INFO@HUGHESLANDSCAPINGINC.COM

DESIGNED BY: ALEX QUARNBERG
ONSITE FOREMAN:

PLAN DRAWN BY: ALEX QUARNBERG

HOMEOWNERS:
CONTACT: . . .
@YAHOO.COM

DRAFT DATES

1ST DRAFT	2-20-19
2ND DRAFT	2-21-19
3RD DRAFT	8-26-19
4TH DRAFT	

THE
SOD GUY
COLORADO SPRINGS, CO



LANDSCAPE PLAN
SHEET 1 OF 1