


FIELD BY:	PAC / JWS
DRAWN BY:	RDG/GAC
CHECKED BY:	RLF

REVISIONS		
NO.	DATE	DESCRIPTION
1	10/18/22	FINAL
0	09/12/22	PRELIM / TITLE REVIEW

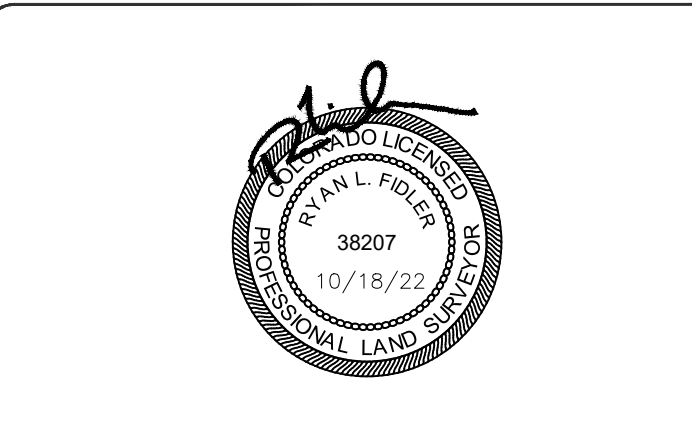

REUSE OF DOCUMENT
THE IDEAS & DESIGN INCORPORATED HEREON, AS AN INSTRUMENT OF PROFESSIONAL SERVICE, IS THE PROPERTY OF RLF CONSULTING, LLC & IS NOT TO BE USED FOR ANY OTHER PROJECT WITHOUT WRITTEN AUTHORIZATION OF RLF CONSULTING, LLC.

PROJECT No.
18003208
SITE NAME:
GLENEAGLE EAST

SITE ADDRESS:
15055 HIGHWAY 83
COLORADO SPRINGS, CO 80921

SHEET TITLE:
SURVEY DETAIL

SHEET NO. LS-2	REVISION: 1
--------------------------	-----------------------

LEGEND

- ⊙ ALUMINUM CAP FLUSH
- △ REBAR
- ⊞ ELECTRIC METER
- ⊞ ELECTRIC TRANSFORMER
- ⊞ FIBER VAULT
- ⊞ TELEVISION RISER
- ⊞ GAS VALVE
- ⊞ GAS METER
- ⊞ DECIDUOUS TREE
- SIGN
- ⊙ SPOT ELEVATION
- ⊙ POSITION OF GEODETIC COORDINATES
- PROPERTY LINE
- WIRE OR BARBED WIRE FENCE
- ⊙ POB POINT OF BEGINNING
- ⊙ POC POINT OF COMMENCEMENT

