


**A PARCEL OF LAND LOCATED IN THE SE QUARTER OF SECTION 1, TOWNSHIP 13
SOUTH, RANGE 65 WEST OF THE SIXTH PRINCIPAL MERIDIAN,
COUNTY OF EL PASO, STATE OF COLORADO**

**A PARCEL OF LAND LOCATED IN THE SE QUARTER OF SECTION 1, TOWNSHIP 13
SOUTH, RANGE 65 WEST OF THE SIXTH PRINCIPAL MERIDIAN,
COUNTY OF EL PASO, STATE OF COLORADO**

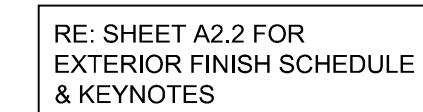


2 WEST ELEVATION
SCALE: 1/4" = 1'-0"



1 NORTH ELEVATION
SCALE: 1/4" = 1'-0"

Printed: 6/15/2021 3:37:22 PM
 P:\S\irm Chickens\31101 - Falcon CO\History\01 Site Plan Submittals\Working Files\31101 - A2.1 EXTERIOR ELEVATIONS.dwg



**REALIZE
YOUR
VISION**

7000 E Bellview Ave, Suite 355
Greenwood Village, CO 80111

CAHEN ARCHITECTURAL GROUP P.C.

www.CAHEN-ARCH.com
CAHEN ARCHITECTURAL GROUP P.C.
Copyright 2019

These plans are an instrument of service and are the property of the Architect, and may not be copied, reproduced, or otherwise used without the written consent of the Architect. Copyrights and other legal rights will be enforced and prosecuted.

SLIM CHICKEN'S - FALCON

30

EXTERIOR ELEVATIONS JOB NO. 21.030

ORIGINAL PREPARATION
1ST SDP SUBMITTAL
-
-

2021.04.06	
2021.06.XX	
-	
-	

SHEET A2.1

**A PARCEL OF LAND LOCATED IN THE SE QUARTER OF SECTION 1, TOWNSHIP 13
SOUTH, RANGE 65 WEST OF THE SIXTH PRINCIPAL MERIDIAN,
COUNTY OF EL PASO, STATE OF COLORADO**

KEY NOTES		GENERAL NOTES	
FOR SHEETS A2.1 & A2.2		1. SIGNAGE COMPANY TO PERMIT THE LARGEST POSSIBLE SIGNAGE. COORDINATE WITH AHJ.	
FINISH NOTES			
1. R-PANEL METAL ROOF	14. FIRE DEPARTMENT CONNECTION	3. ALL CAULK/SEALANT USED IN PROJECT TO EXHIBIT COLOR THAT MATCHES ADJACENT FINISHES.	
2. RIDGE CAP	15. WALL MOUNTED TVS ABOVE WINDOWS RE: SPECS		
3. CONTINUOUS ALUMINUM SNOW GUARD	16. COMPOSITE DECKING BOARD	4. CEMENT BOARD SIDING TO HAVE ALL SCREWS COUNTERSUNK AND LOCATED EVERY 12" O.C.	
4. STEEL COLUMN, RE: STRUCT	17. 5" HALF ROUND GALVANIZED METAL GUTTER & 4" ROUND DOWNSPOUTS TYP.		
5. ROWLOCK BRICK SILL	18. HOLLOW METAL DOOR AND FRAME, PAINT	2. FORMULA FOR ST-1: 1 GALLON FORMULA (TO MATCH HC-168 CHELSEA GRAY) B1 - 18 N1 - 11 R2 - 1 Y3 - 7 W1 - 2Y	
6. BRICK - RUNNING BOND	19. ELECTRIC PANELS		
7. NON-ILLUMINATED FROSTED TRANSLUCENT PANEL	20. GAS METER		
8. FIBER CEMENT BOARD LAP SIDING -	21. ROOF DRAIN OUTLET, RE: ROOF PLAN		
9. METAL AWNING	22. BOLLARDS, RE: CIVIL		
10. FIBER CEMENT BOARD TRIM, TYP	23. FIRE RISER DOOR LABEL		
11. EXTERIOR LIGHTING FIXTURE, RE: ELECTRICAL			
12. PREFINISHED METAL COPING			
13. KNOX BOX			

