


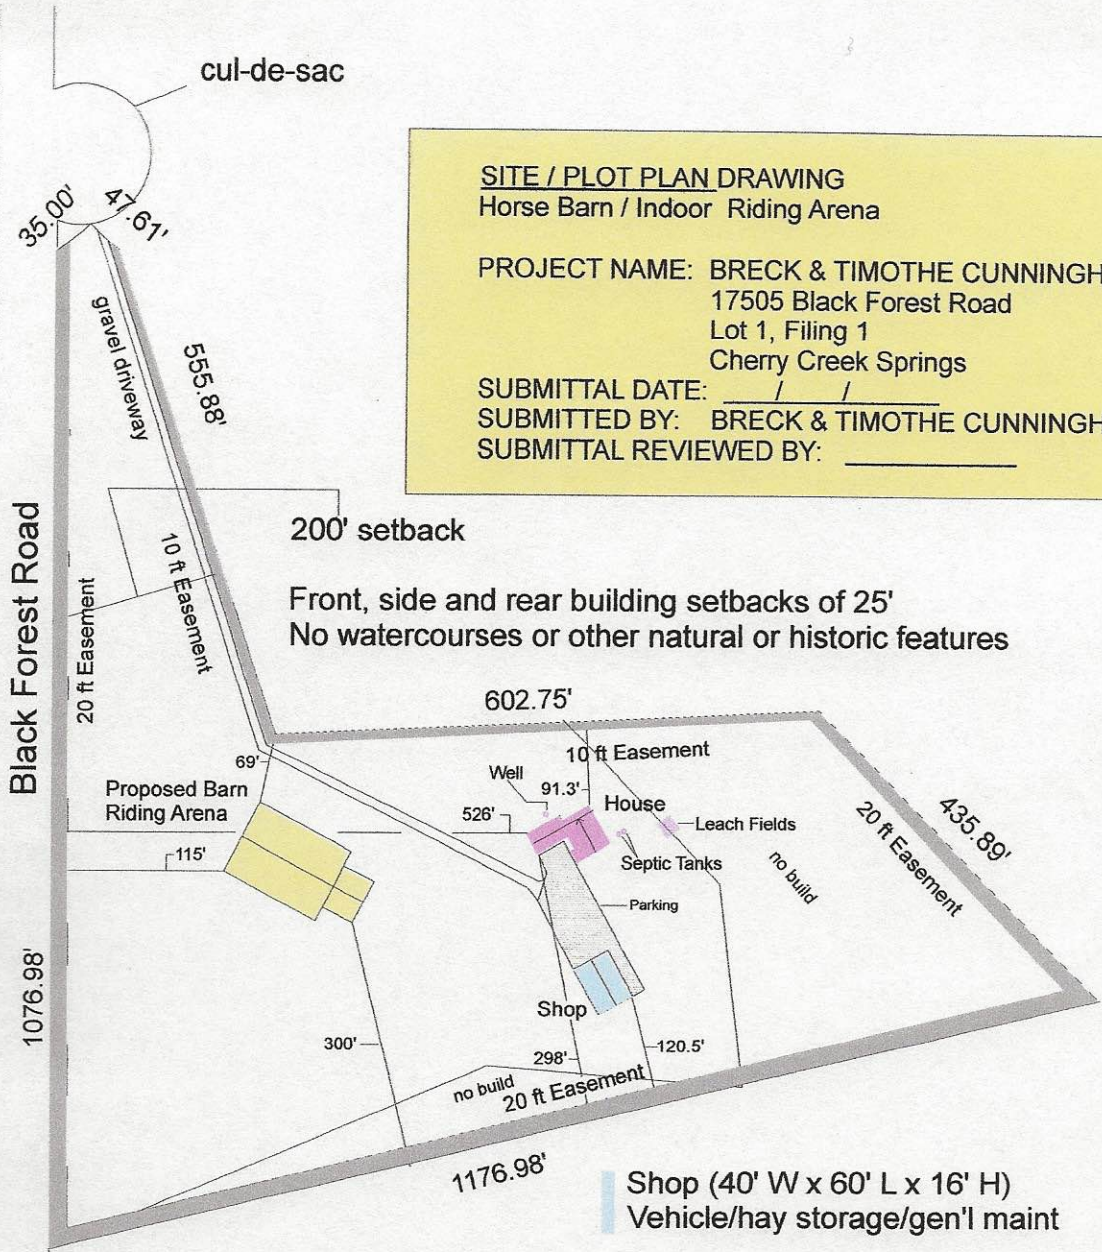

SITE / PLOT PLAN DRAWING
 Horse Barn / Indoor Riding Arena

PROJECT NAME: BRECK & TIMOTHE CUNNINGHAM
 17505 Black Forest Road
 Lot 1, Filing 1
 Cherry Creek Springs

SUBMITTAL DATE: ____ / ____ / ____
 SUBMITTED BY: BRECK & TIMOTHE CUNNINGHAM
 SUBMITTAL REVIEWED BY: _____



200' setback

Front, side and rear building setbacks of 25'
 No watercourses or other natural or historic features

Shop (40' W x 60' L x 16' H)
 Vehicle/hay storage/gen'l maint

(proposed)
 Horse barn (48' W x 36' L x 16' H)
 Indoor riding arena
 (80' W x 120' L x 24' H)

House detail (not to scale)
 Landscaping →

