


SEE ARCHITECTURAL SHEETS FOR HEATER LOCATIONS

12/10/2020 9:53:33 AM
SOUTH PAK REGIONAL
Building Department
daleh
MECHANICAL

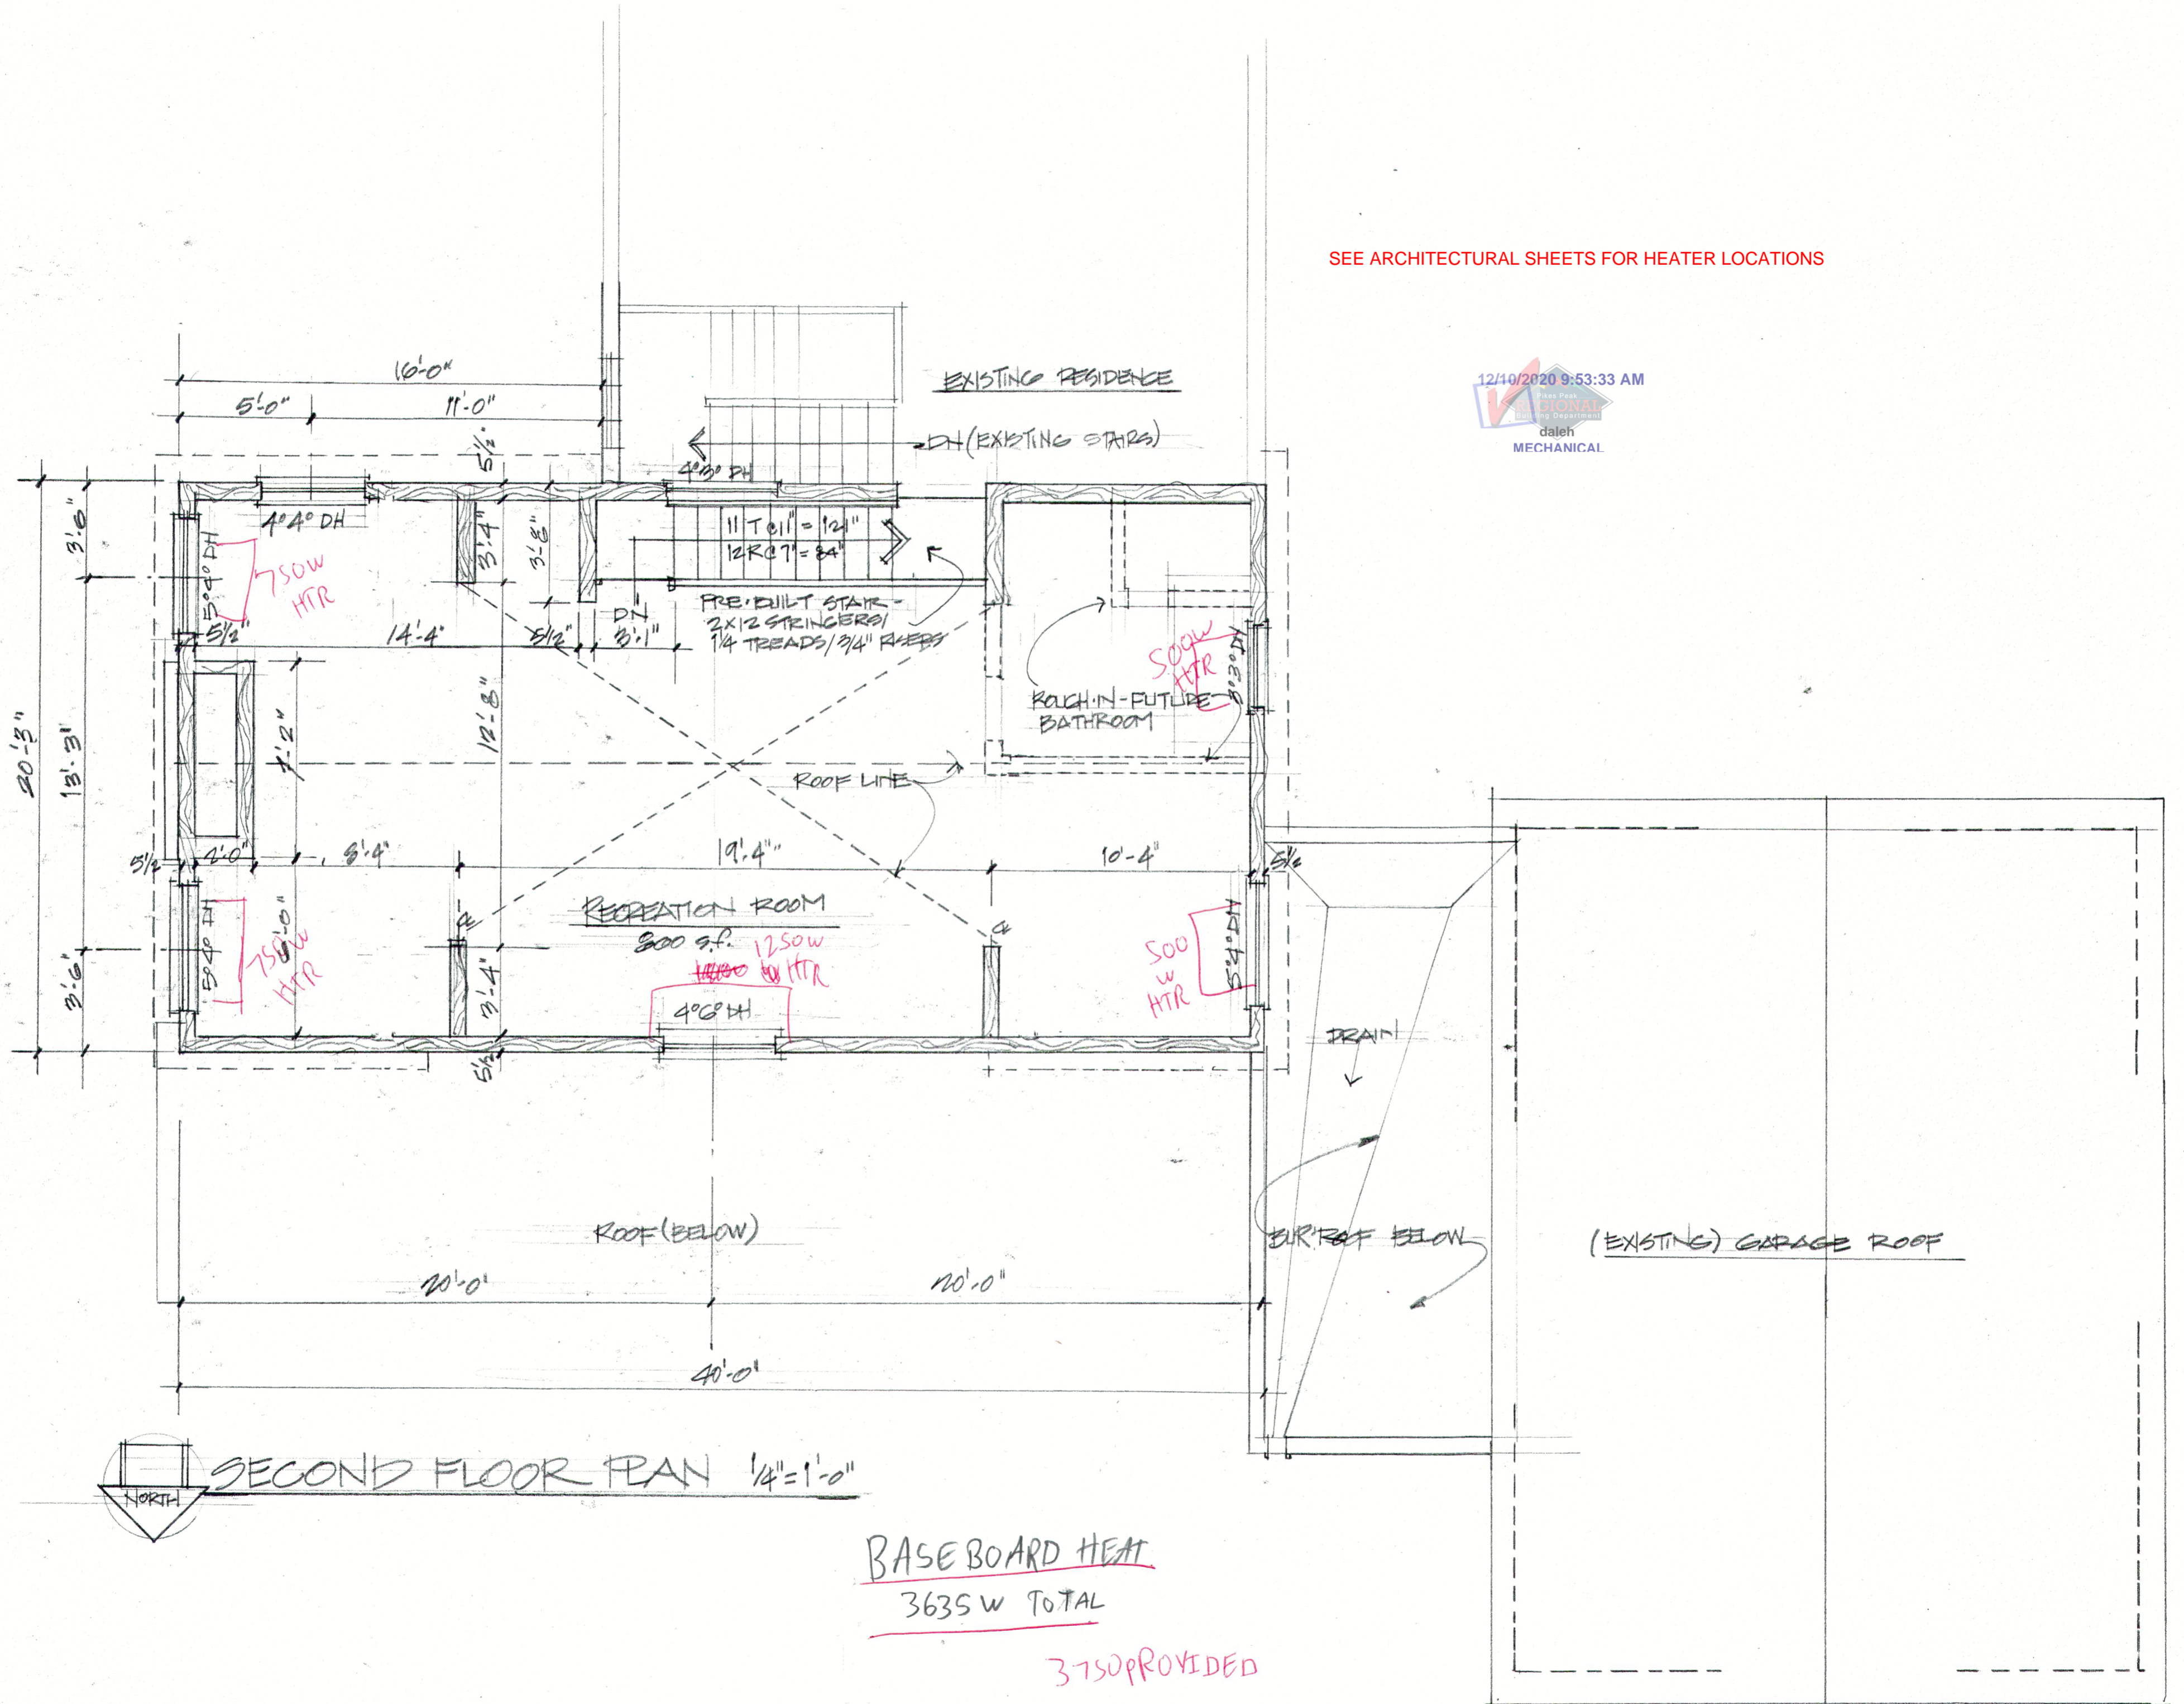

SECOND FLOOR PLAN 1/4" = 1'-0"

BASEBOARD HEAT
3635 W TOTAL
3750 PROVIDED