


Reviewed & Approved for Construction



Over 2 years old (2018), provide updated stamp

DISAPPROVED
08/28/2020 2:59:47 PM
shelley
CONSTRUCTION

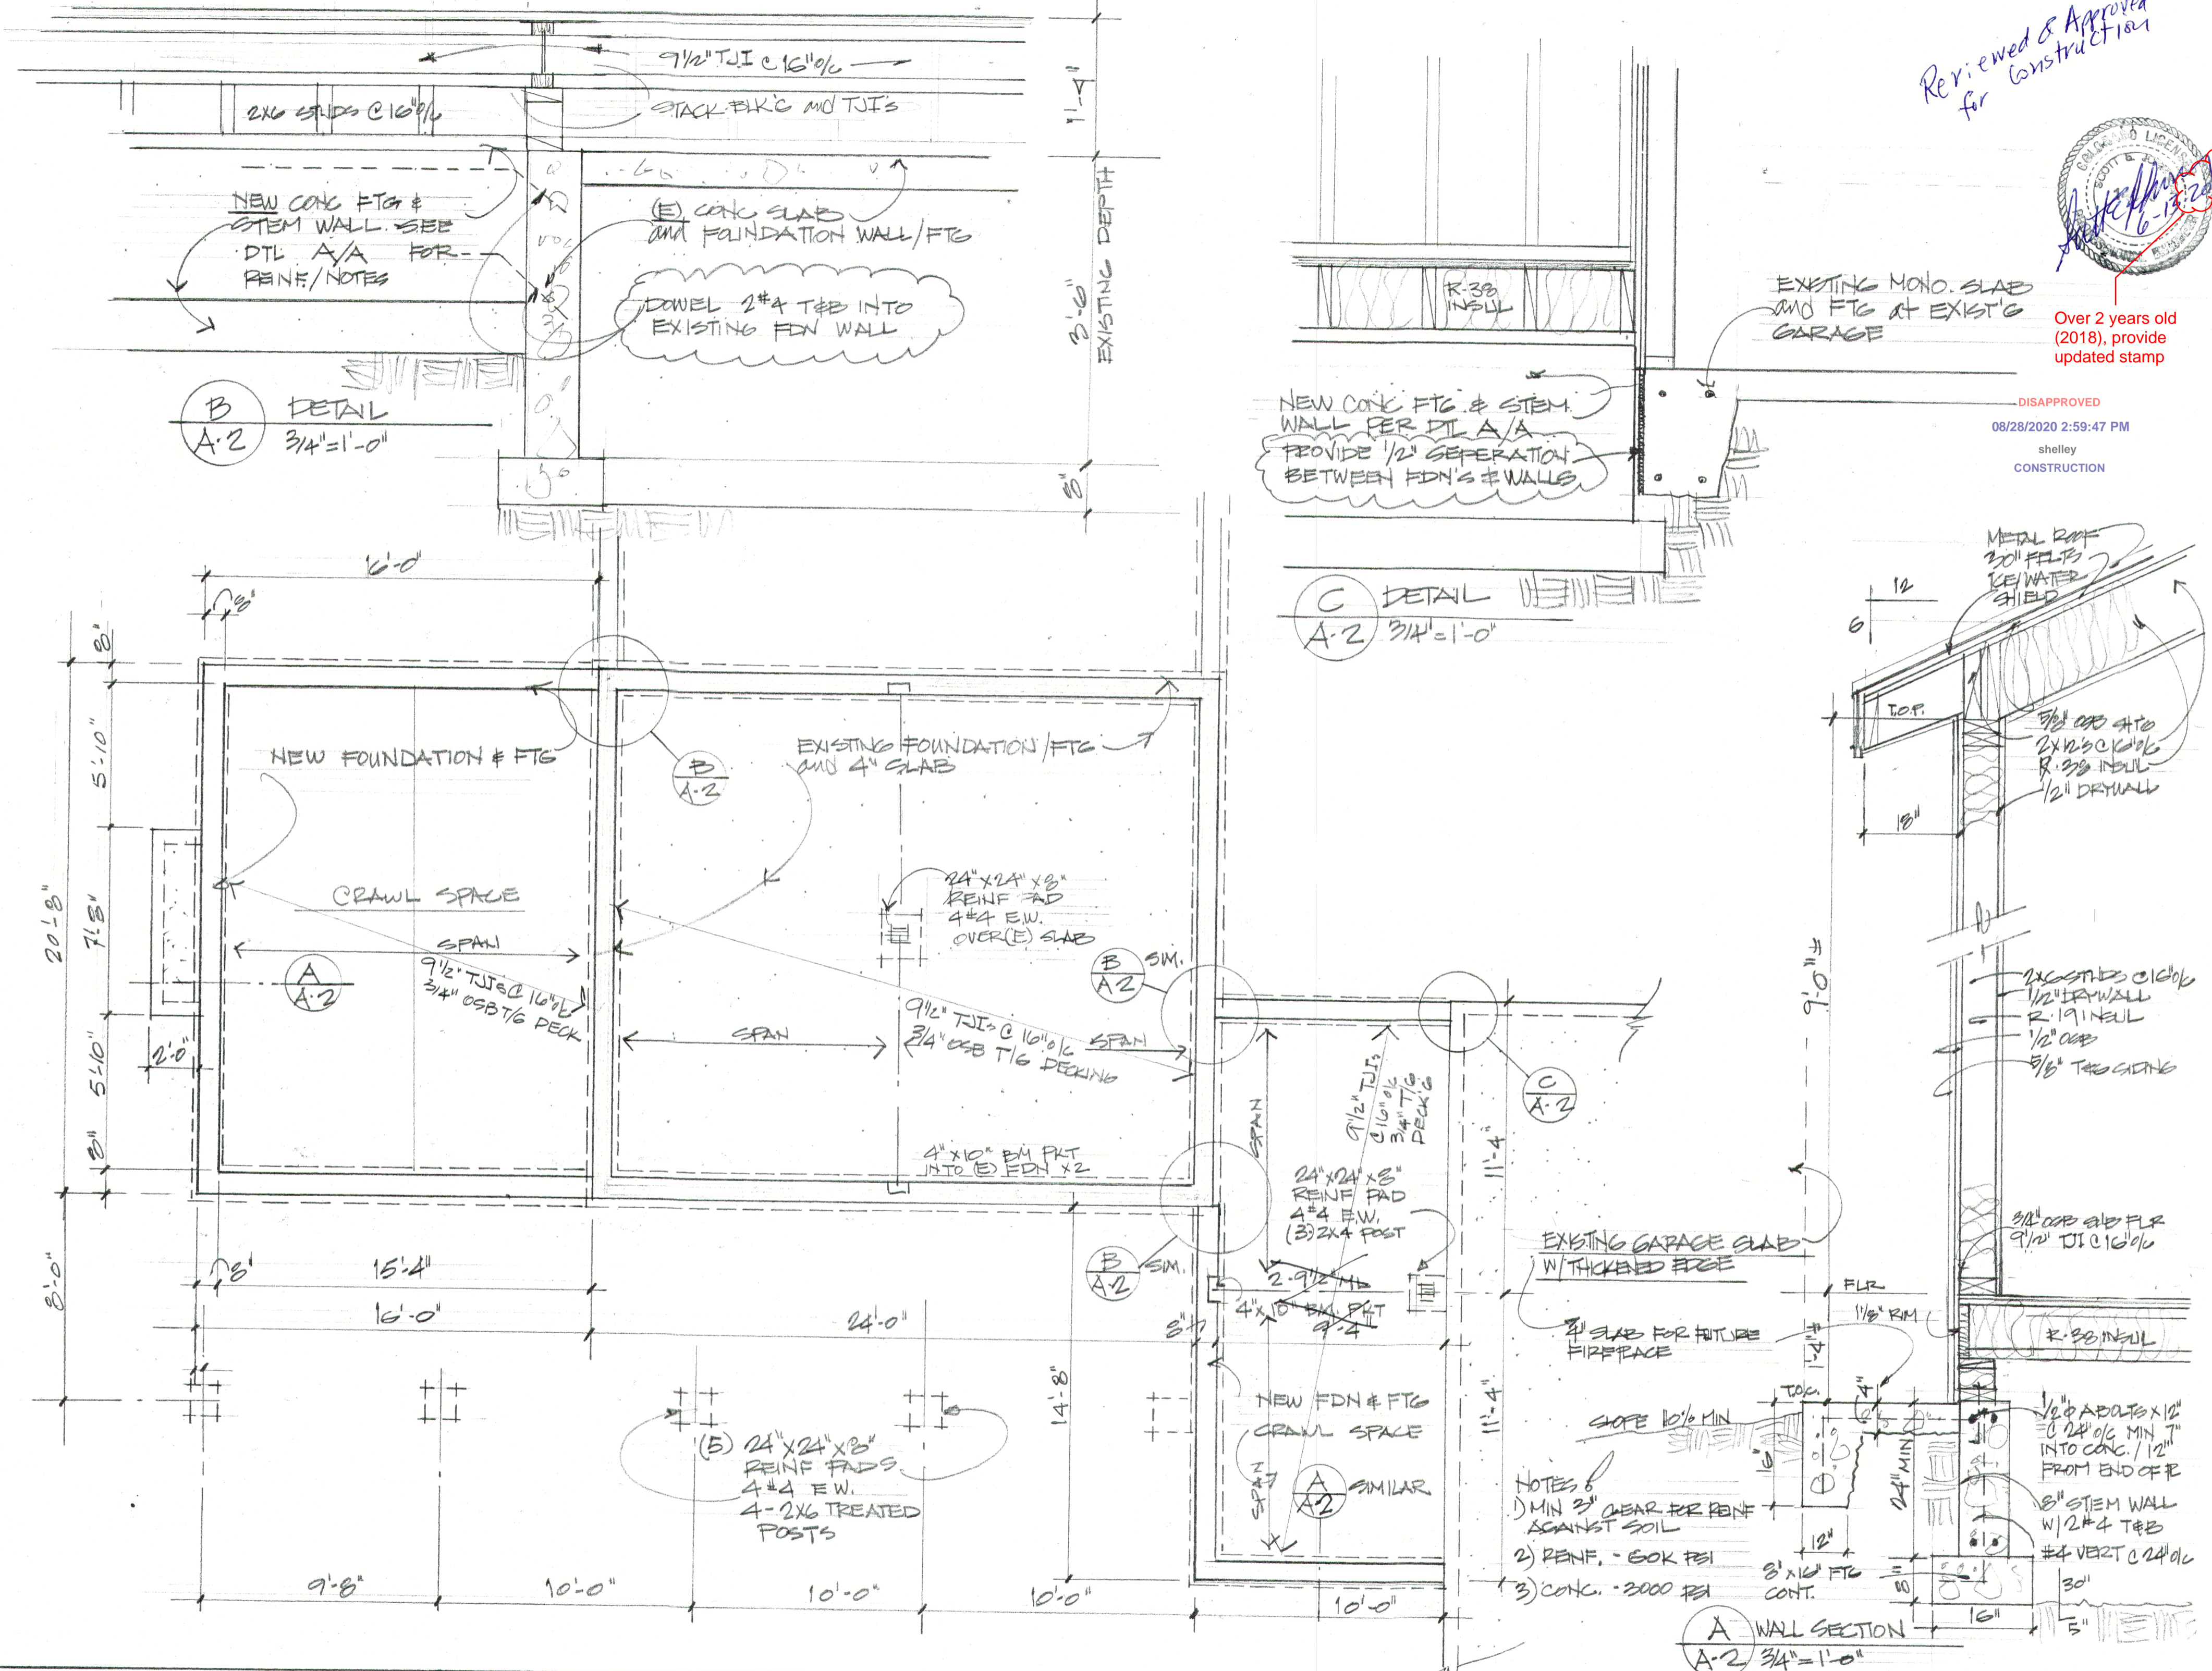

RESIDENTIAL ADDITION for GUY & SUZANNAH MARTIN
16215 EAGLENEST DRIVE, COLORADO SPRINGS, COLO 80930

A.Z