



SITE PLAN
3054 Lakefront Drive
Lot 8, Forest Lakes Filing No. 3
Prepared For: Majestic Custom Homes

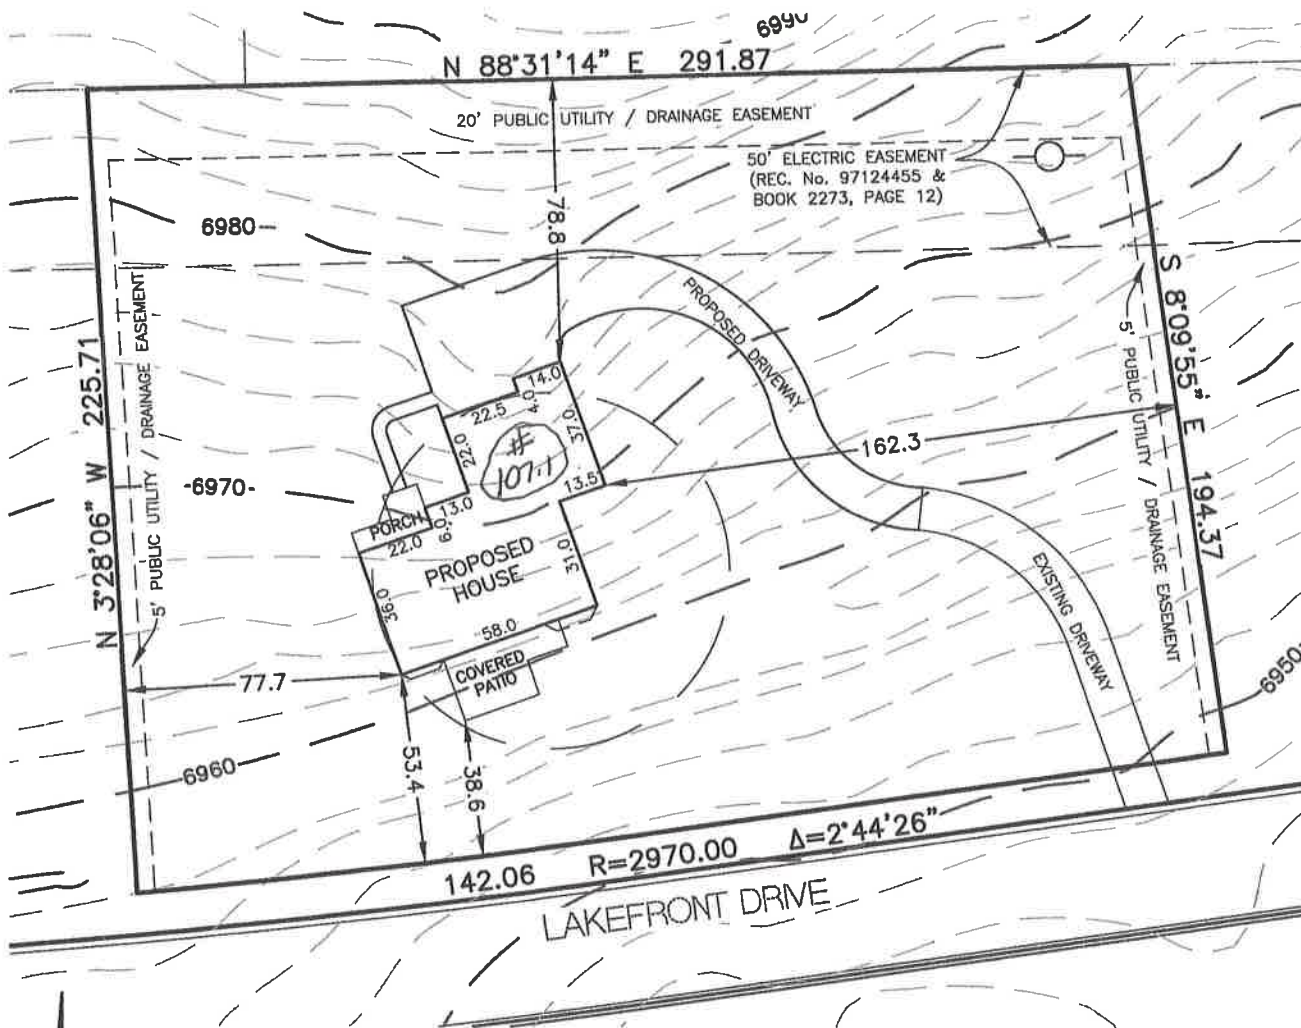

APPROVED
100444
 SEP 12 2017
 AV
 RSD Enumeration

N/A
2607
 SEP 12 2017
 AV
 RSD Floodplain

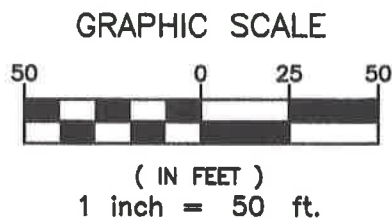

71273-01-002

SITE PLAN
 3054 Lakefront Drive
 Lot 8, Forest Lakes Filing No. 3
 Prepared For: Majestic Custom Homes