


# Wyoming Estates

The Southeast Quarter of the Northeast Quarter of Section 33, Township 13 South, Range 64 West of the 6th P.M., El Paso County, Colorado

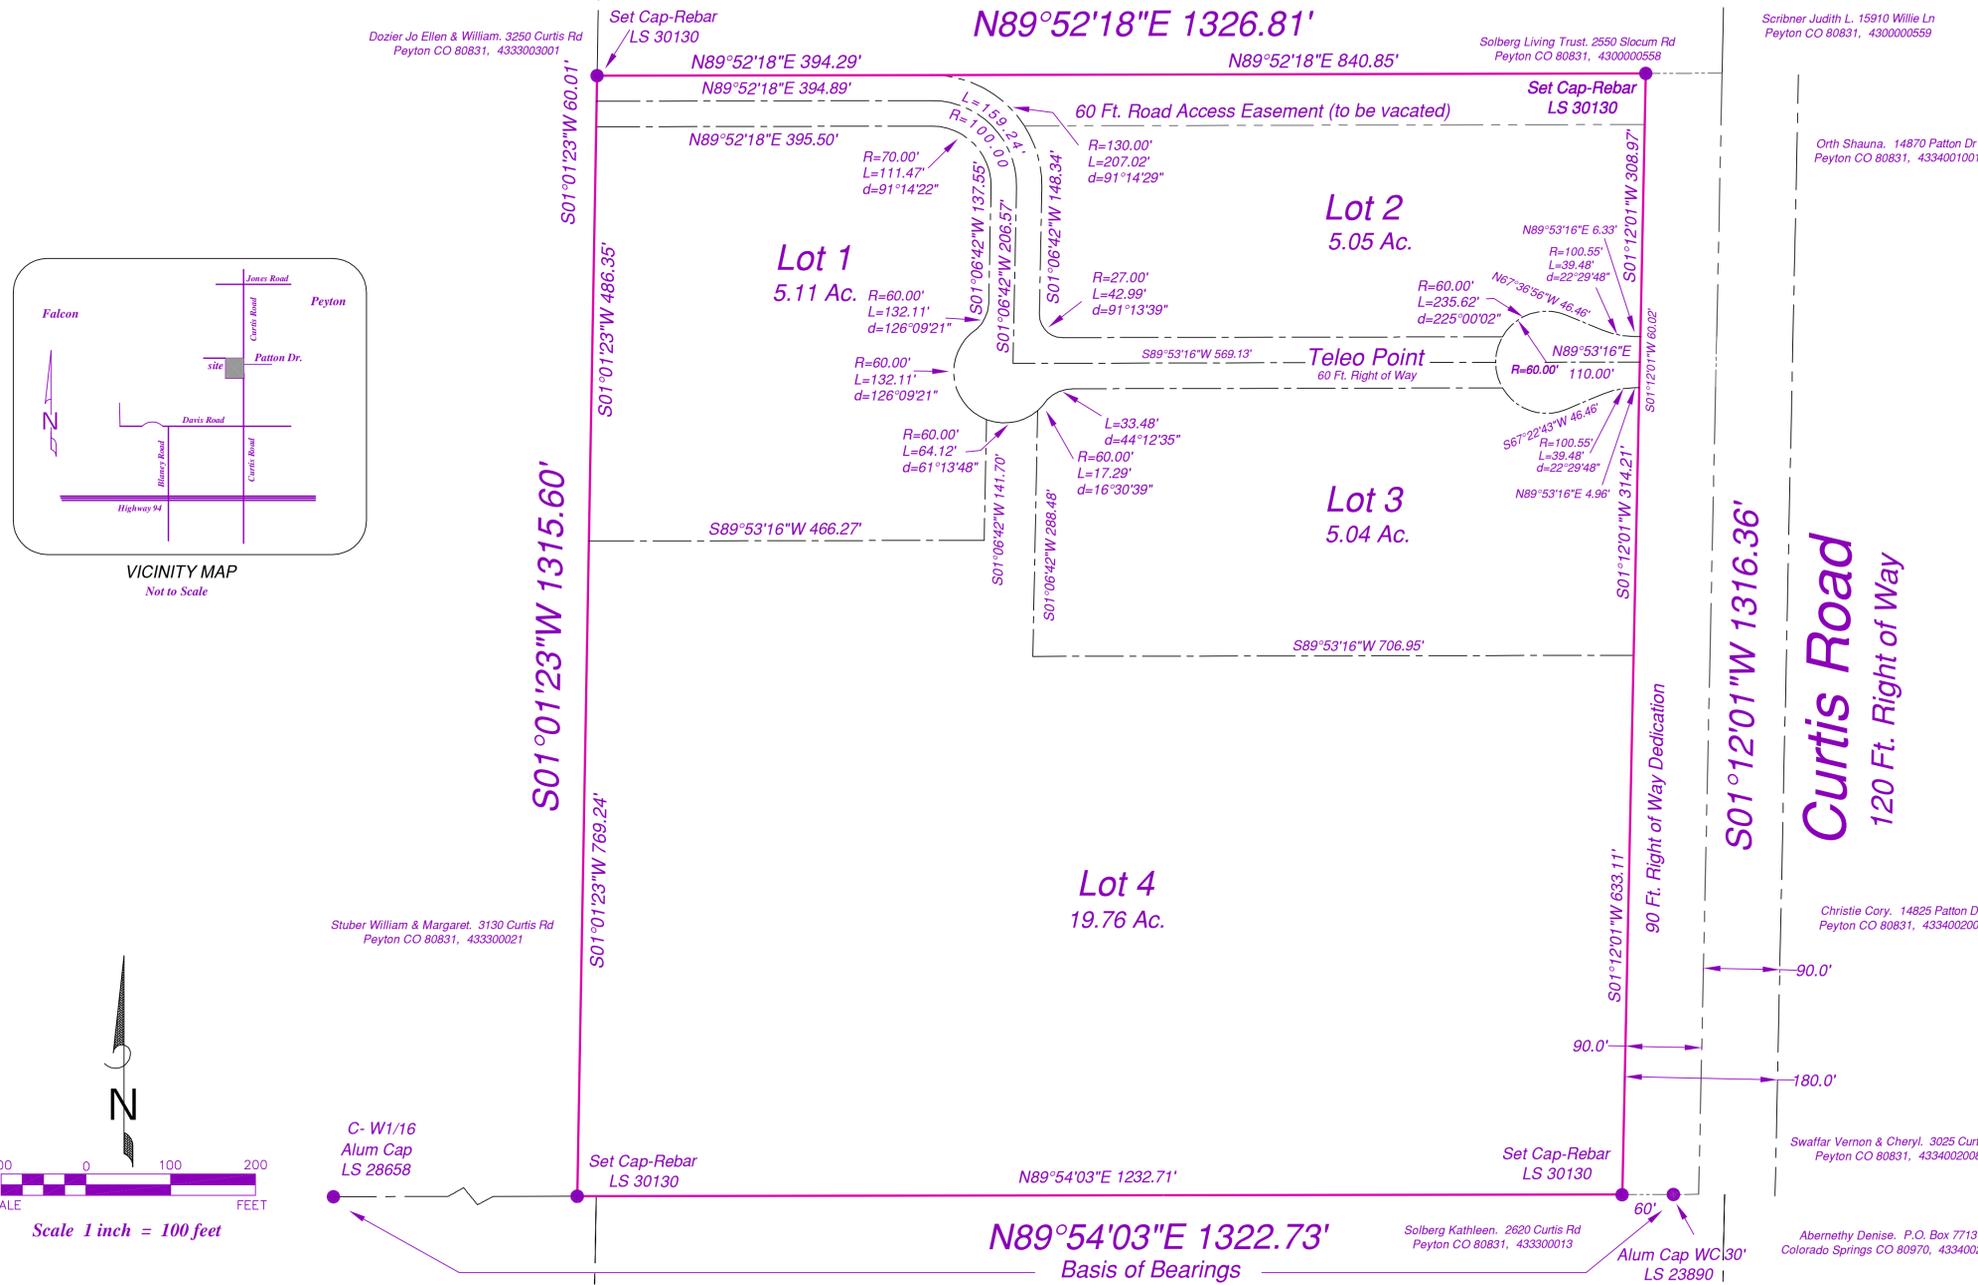

## Know All Men By These Presents:

That the undersigned, Shawn Shaffer President, Home Run Restorations, Inc., being the owner of the following described tract of land:

## To Wit:

The Southeast Quarter of the Northeast Quarter of Section 33, Township 13 South, Range 64 West of the 6th P.M., El Paso County, State of Colorado, Together with a non-exclusive right of way for Ingress and Egress over the West 66.0 feet of the East Half of the Southwest Quarter and the South 60.0 feet of the South Half of the Southeast Quarter of said Section, reserving for Easements that are part of Description by Book 2453 at Page 334 subject to Ingress and Egress Easement description in Book 3952 at Page 1212 together with Easement for Ingress and Egress by Book 3956 at Page 1541.

## Dedication:

The above owner, having caused said tract of land to be platted into a lots and easements as shown on the plat, which subdivision shall be entitled "WYOMING ESTATES", a subdivision in El Paso County, Colorado. All easements platted are hereby dedicated to public use and said owner does hereby agree that proper drainage provided at the owner's expense and all to the satisfaction of the Board of County Commissioners of El Paso County, Colorado.

## In Witness Whereof:

The aforementioned Shawn Shaffer President, Home Run Restorations, Inc. has executed this instrument this \_\_\_\_\_ Day of \_\_\_\_\_, 2019 A.D.  
Shawn Shaffer

## Notarial:

State of Colorado )  
County of El Paso ) SS

The foregoing instrument was acknowledged before me this \_\_\_\_\_ day of \_\_\_\_\_, 2019 A.D., by Shawn Shaffer

Witness my hand and seal \_\_\_\_\_  
Address \_\_\_\_\_

My Commission expires \_\_\_\_\_

## Surveyor's Certification:

The undersigned Colorado Professional Land Surveyor does hereby certify that the accompanying plat was surveyed and drawn under his direct responsibility and supervision and accurately shows the described tract of land and subdivision thereof, and that the requirements of Title 38 of the Colorado Revised Statutes 1983 as amended, have been met to the best of his professional knowledge, belief and opinion.

Joseph Alessi \_\_\_\_\_ Date  
Colorado Professional Land Surveyor No. 30130



## Board of County Commissioners Certificate:

This Plat "WYOMING ESTATES" was approved for filing by the El Paso County, Colorado Board of Commissioners on the \_\_\_\_\_ day of \_\_\_\_\_, 2019, subject to any notes specified hereon and any conditions included in the resolution of approval. The dedications of land to the public streets and easements are accepted, but public improvements thereon will not become the maintenance responsibility of El Paso County until preliminary acceptance of the public improvements in accordance with the requirements of the Land Development Code and Engineering Criteria Manual, and the Subdivision Improvements Agreement.

Chair, Board of County Commissioners \_\_\_\_\_ Date \_\_\_\_\_

Director of Development Services \_\_\_\_\_ Date \_\_\_\_\_

## Recordings:

State of Colorado )  
County of El Paso ) SS

I hereby certify that this instrument was filed for record in my office at \_\_\_\_\_ O'clock \_\_\_\_\_ M. this \_\_\_\_\_ Day of \_\_\_\_\_, 2019 A.D., and is duly recorded under Reception Number \_\_\_\_\_ of the records of El Paso County, State of Colorado.

Chuck Broerman, Recorder  
By: \_\_\_\_\_ Date \_\_\_\_\_

## Total Acreage:

Lot 1 = 5.11 Acres  
Lot 2 = 5.05 Acres  
Lot 3 = 5.04 Acres  
Lot 4 = 19.76 Acres  
Dedication 5.05 Acres

Total = 40.01 Acres

## Service Providers:

Falcon Fire Protection District  
Mountain View Electric Assoc.  
El Paso Co. Telephone  
Individual Sewage Disposal Systems  
Domestic Wells

## Legend:

- Found Monument as Shown
- Set #5 Rebar with Yellow Plastic Cap PLS #30130

## Notice:

According to Colorado Law you must commence any legal action based upon any defect in this survey within three years after you first discover such defect. In no event may any action based upon any defect in this survey be commenced more than ten years from the date of certification shown hereon.

## Notes:

- This survey does not constitute a title search by Alessi and Associates, Inc., to determine ownership or easements of record. For information regarding easements, rights of way, Alessi and Associates, Inc. relied upon the Title Policy prepared by North American Title Insurance Company of Colorado, File Number 36200-16-01797, dated August 15, 2016.
- The property owner, its successors and assigns, and all future lot owners in this development are hereby on notice that they may be required to comply with applicable rules, if any, of the Colorado Ground Water Commission and/or the Upper Black Squirrel Creek Ground Water Management District, which compliance may result in a reduction of well withdrawal limits, and thus a reduction in water availability.
- Basis of Bearings as shown, North determined by Leica GPS 1200 System. Monumentation, as shown.
- Sewage treatment is the responsibility of each individual property owner. The El Paso County Health Department and Environment must approve each system and, in some cases the Department may require an engineer designed system prior to permit approval.
- Individual wells are the responsibility of each property owner. Permits for individual wells must be obtained from the State Engineer who by law has the authority to set conditions for the issuance of these permits.
- Water in the Denver Basin Aquifers is allocated based on a 100-year aquifer life; however, for El Paso County planning purposes, water in the Denver Basin Aquifers is elevated based on a 300-year aquifer life. Applicants, the Home Owners Association, and all future owners in the subdivision should be aware that the economic life of a water supply based on wells in a given Denver Basin Aquifer may be less than either the 100 years of 300 years indicated due to anticipated water level declines. Furthermore, the water supply plan should not rely solely upon non-renewable aquifers. Alternative renewable water resources should be acquired and incorporated in a permanent water supply plan that provides future generations with a water supply.
- No driveway shall be established unless an access permit has been granted by El Paso County.

8... All Property owners are responsible for maintaining proper storm drainage in and through their property. Public drainage easements as specifically noted on the plat shall be maintained by the individual lot owners unless otherwise indicated. Structures, fences, materials or landscaping that could impede the flow of runoff shall not be placed in drainage easements.

9... Mailboxes shall be installed in accordance with all El Paso County Department of Transportation and United States Postal Service regulations.

10... Developer shall comply with federal and state laws, regulations, ordinances, review and permit requirements, and other agency requirements, if any, of applicable agencies including, but not limited to, the Colorado Department of Wildlife, Colorado Department of Transportation, U.S. Army Corps of Engineers, the U.S. Fish & Wildlife Service regarding the Endangered Species Act, particularly as it relates to the Preble's Meadow Jumping Mouse as a listed threatened species.

11... The following reports have been submitted and are on file at the Department of Development: Soils and Geological, Water Supply and Sewage Disposal.

12... All structural foundations shall be located and designed by a Professional Engineer, currently registered in the State of Colorado. Natural drainage locations shall be avoided by construction and site-specific foundation/septic investigations shall be required.

13... No Structures or major material storage activities are permitted within the designated drainage easements, except fences; fences shall not impede runoff from reaching drainage swales.

14... The addresses exhibited on this plat are for informational purposes only. They are not the legal description and are subject of change.

15... Property within this subdivision is subject to the Terms and provisions of the El Paso County Road Impact Fee Program (Resolution 12-382) and any subsequent amendments. Fees for each lot within this subdivision shall be paid in full at the time of building permit issuance.

Fees: Park Fee: \_\_\_\_\_ School Fee: \_\_\_\_\_

Surcharge: \_\_\_\_\_ Fee: \_\_\_\_\_



## ALESSI and ASSOCIATES, Inc.

APPRAISERS • ENGINEERS • SURVEYORS  
2989 Broadmoor Valley Road, Suite C Tele. 719/540-8832  
Colorado Springs, CO 80906 Fax 719/540-2781

The SE1/4 of the NE 1/4 of Section 33, Township 13 South, Range 64 West  
6th Principle Meridian, El Paso County, Colorado

Job No. 191062 Wyoming Estates DATE March 4, 2019