


SITE PLAN

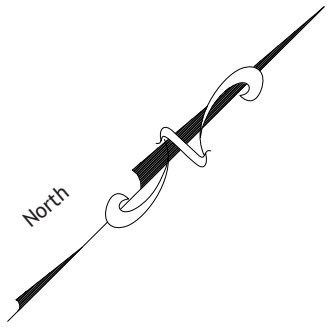

Wall Signs

- B** North Elevation
(Logo) = 38.94 sq ft
- C** North Elevation
(Alignment Brakes Shocks) = 71.5 sq ft
- D** West Elevation
(Logo) = 38.94 sq ft
- E** South Elevation
(Logo) = 38.94 sq ft
- F** East Elevation
(Logo) = 38.94 sq ft

Location: Falcon, CO
7105 Old Meridian Rd


Proj Mgr: Cushing Terrell

File Name: LSTC CO FalconSite

Scale: 1/64" = 1'

Dwg By: Darryl Cox

Date: 3/29/18
Rev. 4/13/21
Rev.

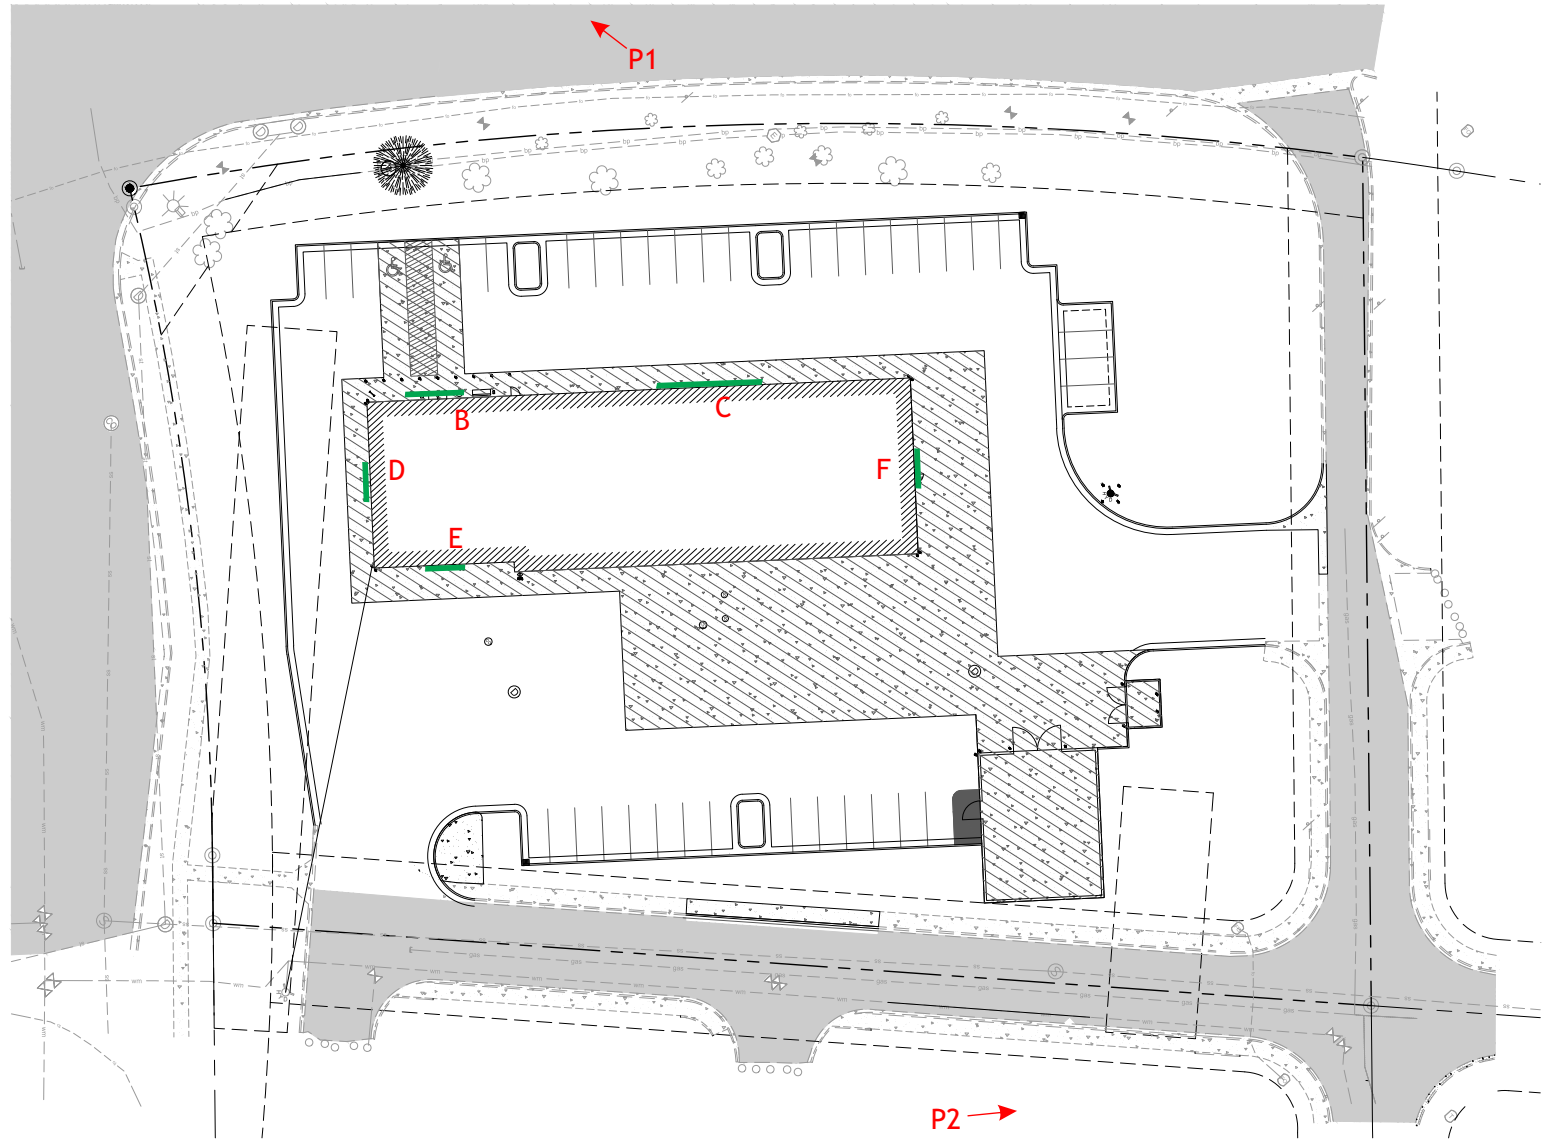


1605 NE Forbes Rd.
Bend, Oregon 97709





PH (541) 382-2182
FAX (541) 382-2196

Sign B

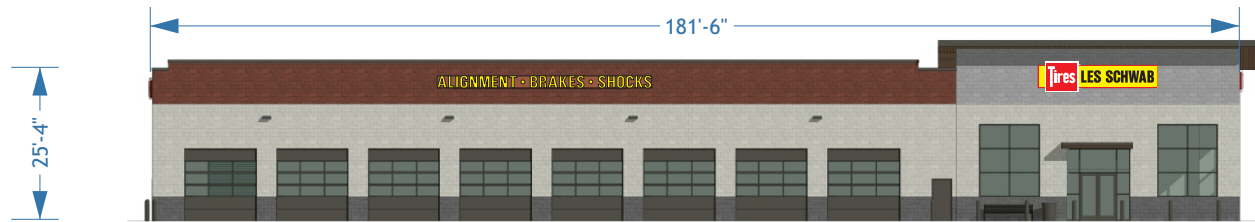

NORTH ELEVATION - SCALE: 1/32" = 1'-0"

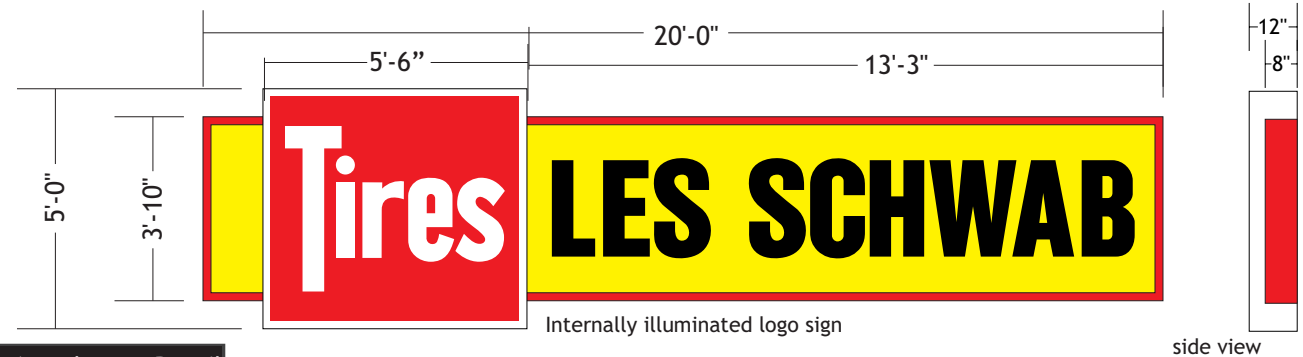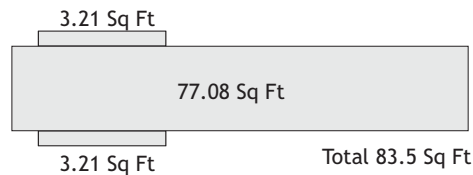


MOUNTING DETAIL

3/8" x 4 1/2" lags
at 6" from edge of sign
and along top of sign
at 4' intervals into studs,
wood blocking or masonry.
Use 3/8" "toggler" brand toggle
bolts where walls are hollow.
Seal building penetrations
with EIFS approved sealant
if installed on EIFS

Primary electrical source
(existing)

Formed Logo Attachment Detail

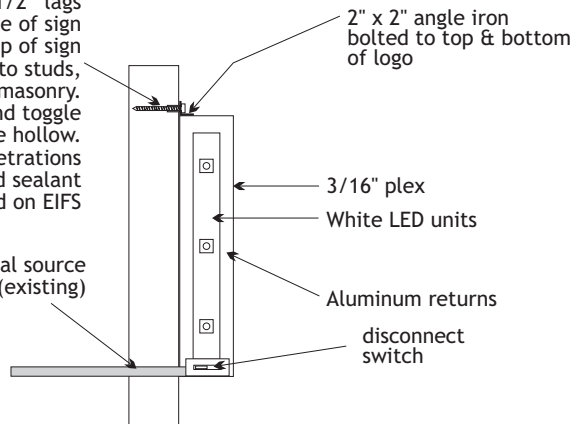

Calculations:

Allowed Signage - 1.5 sq ft per lineal ft of bldg = 272.25 sq ft
Proposed Signage - 83.5sf

ELECTRICAL CABINET DETAIL

ITEM	SUBSTRATE	COLOR SPECIFICATION
Cabinet	Steel	LS Red
Illumination	LED	White
Faces	3/16" acrylic	Acrylite 432 Yellow / White
Copy	Vinyl	3M High Performance Black 3M Cardinal 230-53

Location: LSTC CO Falcon
7105 Old Meridian Rd

Proj Mgr: Cushing Terrell

File Name: LSTC CO Falcon

Scale: 1/4" = 1'

Dwg By: Darryl Cox

Date: 3/29/18
Rev. 4/13/21
Rev.

1605 NE Forbes Rd.
Bend, Oregon 97709



PH (541) 382-2182
FAX (541) 382-2196


Sign C



NORTH ELEVATION - SCALE: 1/32" = 1'-0"



MOUNTING DETAIL ILLUMINATED CHANNEL LETTER CONTINUOUS RACEWAY (NOT TO SCALE)

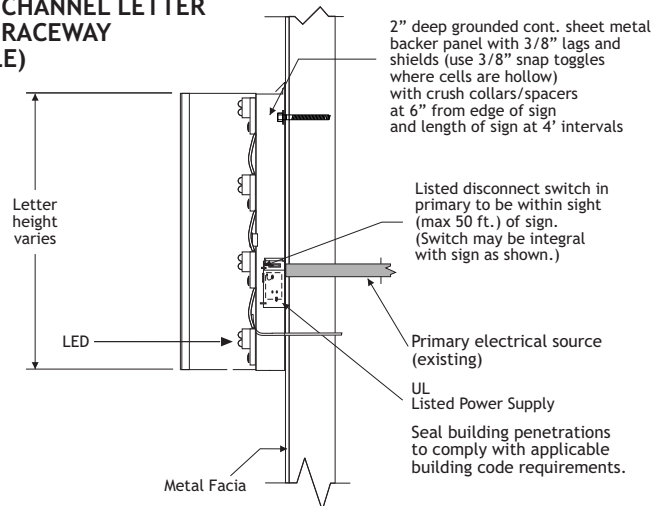

24" High Raceway
Scale 1/4" = 1' - 71.5sq ft
2 Amps

side view

Calculations:

Allowed Signage - 1.5 sq ft per lineal ft of bldg = 272.25 sq ft
Proposed Signage - 71.5sf

Location: LSTC CO Falcon
7105 Old Meridian Rd

Proj Mgr: Cushing Terrell

File Name: LSTC CO Falcon

Scale: 1/4" = 1'

Dwg By: Darryl Cox

Date: 3/29/18
Rev. 4/13/21
Rev.

24" INDIVIDUAL CHANNEL LETTERS

ITEM	SUBSTRATE	COLOR
Returns	.040 aluminum	Black
Trimcap	1"	Black
Faces	3/16" Acrylic	Acrylite 432-2 Yellow
Illumination	LED	White
Raceway	24 gauge galv. shtmtl.	MP 15967 Colonial Red

1605 NE Forbes Rd.
Bend, Oregon 97709






PH (541) 382-2182
FAX (541) 382-2196

Sign D




WEST ELEVATION - SCALE: 1/32" = 1'-0"

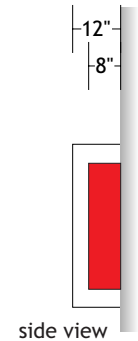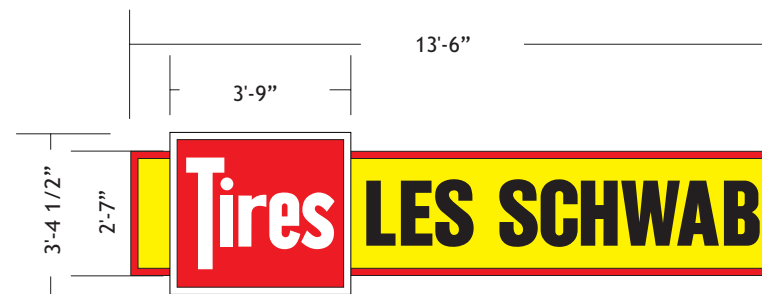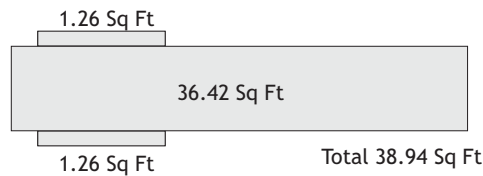

2.5 amp @ 120 volt

MOUNTING DETAIL

Formed Logo Attachment Detail

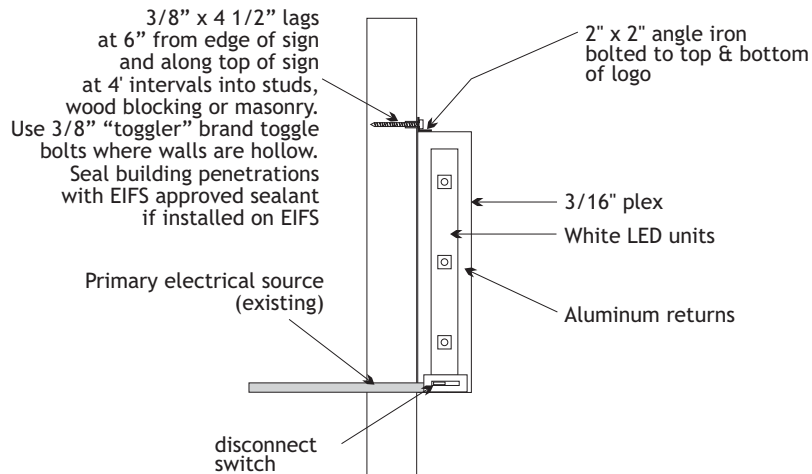

Calculations:

Allowed Signage - 1.5 sq ft per lineal ft of bldg = 272.25 sq ft
Proposed Signage - 38.94sf

ELECTRICAL CABINET DETAIL

ITEM	SUBSTRATE	COLOR SPECIFICATION
Cabinet	Steel	LS Red
Illumination	LED	White
Faces	3/16" acrylic	Acrylite 432 Yellow / White
Copy	Vinyl	3M High Performance Black 3M Cardinal 230-53

Location: LSTC CO Falcon
7105 Old Meridian Rd

Proj Mgr: Cushing Terrell

File Name: LSTC CO Falcon

Scale: 1/4" = 1'

Dwg By: Darryl Cox


Date: 3/29/18
Rev. 4/13/21
Rev.

1605 NE Forbes Rd.
Bend, Oregon 97709






PH (541) 382-2182
FAX (541) 382-2196

Sign E

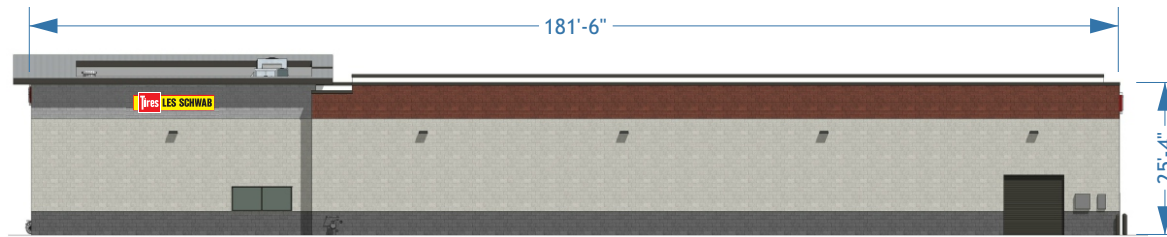


SOUTH ELEVATION - SCALE: 1/32" = 1'-0"

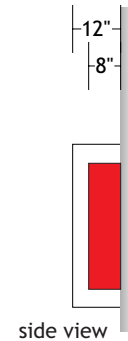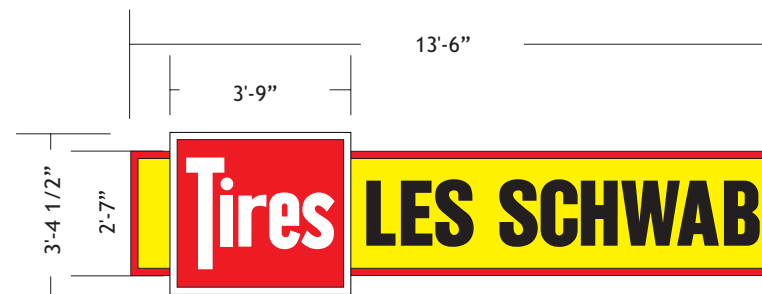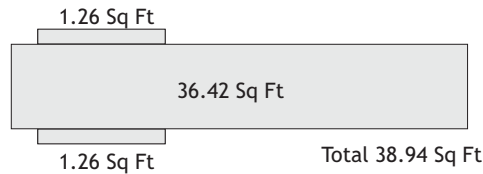

2.5 amp @ 120 volt

MOUNTING DETAIL

Formed Logo Attachment Detail

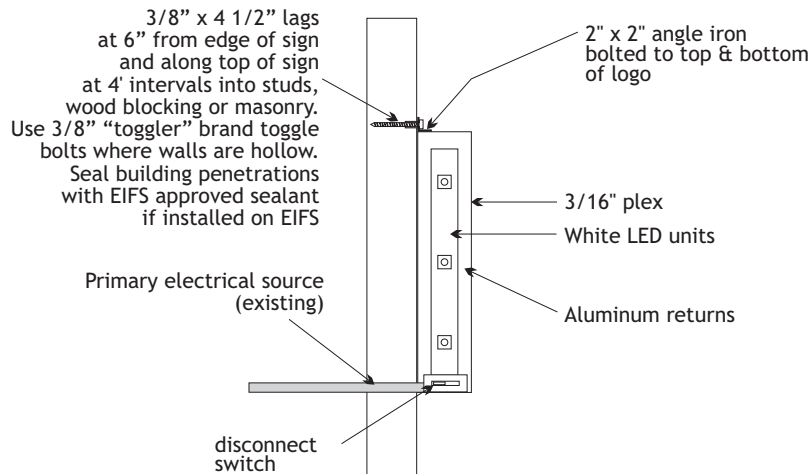

Calculations:

Allowed Signage - 1.5 sq ft per lineal ft of bldg = 272.25 sq ft
Proposed Signage - 38.94sf

ELECTRICAL CABINET DETAIL

ITEM	SUBSTRATE	COLOR SPECIFICATION
Cabinet	Steel	LS Red
Illumination	LED	White
Faces	3/16" acrylic	Acrylite 432 Yellow / White
Copy	Vinyl	3M High Performance Black 3M Cardinal 230-53

Location: LSTC CO Falcon
7105 Old Meridian Rd

Proj Mgr: Cushing Terrell

File Name: LSTC CO Falcon

Scale: 1/4" = 1'

Dwg By: Darryl Cox

Date: 3/29/18
Rev. 4/13/21
Rev.

1605 NE Forbes Rd.
Bend, Oregon 97709






PH (541) 382-2182
FAX (541) 382-2196

Sign D




EAST ELEVATION - SCALE: 1/32" = 1'-0"

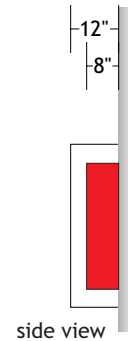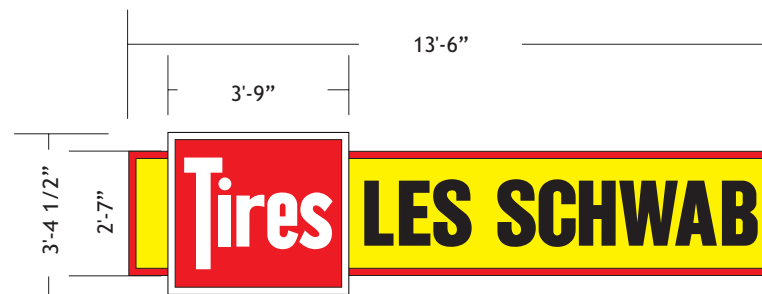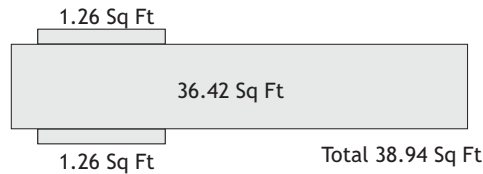

2.5 amp @ 120 volt

MOUNTING DETAIL

Formed Logo Attachment Detail

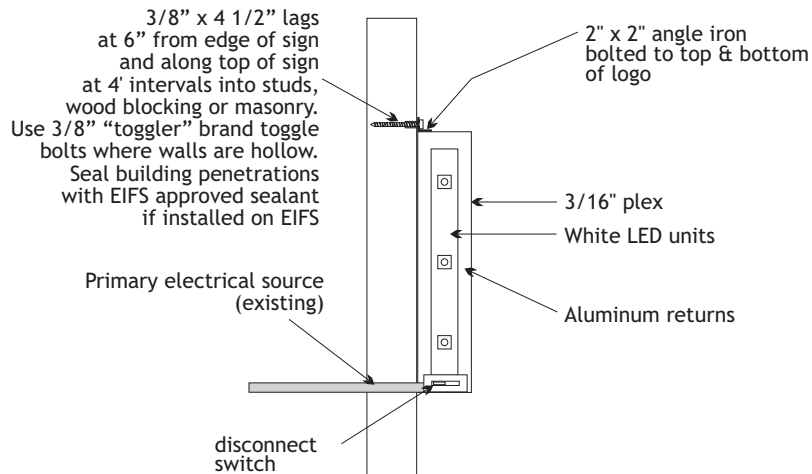

Calculations:

Allowed Signage - 1.5 sq ft per lineal ft of bldg = 272.25 sq ft
Proposed Signage - 38.94sf

Location: LSTC CO Falcon
7105 Old Meridian Rd

Proj Mgr: Cushing Terrell

File Name: LSTC CO Falcon

Scale: 1/4" = 1'

Dwg By: Darryl Cox

Date: 3/29/18
Rev. 4/13/21
Rev.

ELECTRICAL CABINET DETAIL


ITEM	SUBSTRATE	COLOR SPECIFICATION
Cabinet	Steel	LS Red
Illumination	LED	White
Faces	3/16" acrylic	Acrylite 432 Yellow / White
Copy	Vinyl	3M High Performance Black 3M Cardinal 230-53

1605 NE Forbes Rd.
Bend, Oregon 97709



PH (541) 382-2182
FAX (541) 382-2196

P1 - Meridian Rd

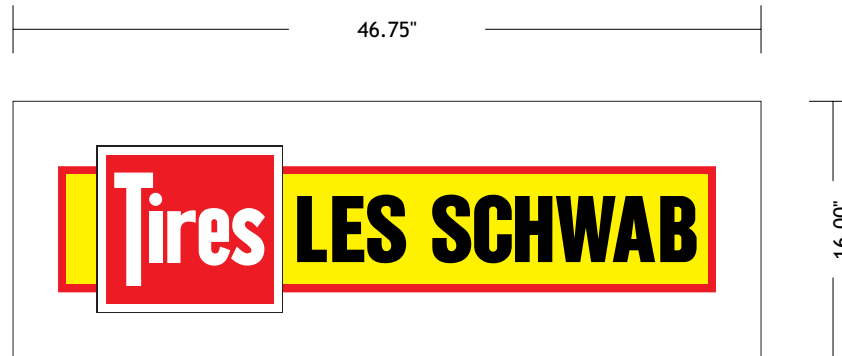

Translucent Vinyl Tenant Logos for
Panels on Existing D/F Pylon Sign
(one on each side of sign)
Les Schwab Vinyl:
Cardinal 230-53
Yellow 230-15
Black

Location: Falcon, CO
7105 Old Meridian Rd

Proj Mgr: Cushing Terrell

File Name: LSTC CO FalconPylon

Scale: 1" = 1'

Dwg By: Darryl Cox

Date: 3/29/18
Rev.
Rev.



1605 NE Forbes Rd.
Bend, Oregon 97709



PH (541) 382-2182
FAX (541) 382-2196

P2 - Old Meridian/McLaughlin Rd



Translucent Vinyl Tenant Logos for
Panels on Existing D/F Pylon Sign
(one on each side of sign)
Les Schwab Vinyl:
Cardinal 230-53
Yellow 230-15
Black

Location: Falcon, CO
7105 Old Meridian Rd

Proj Mgr: Galloway

File Name: LSTC CO FalconPylon

Scale: 1" = 1'

Dwg By: Darryl Cox

Date: 3/29/18
Rev.
Rev.



1605 NE Forbes Rd.
Bend, Oregon 97709



PH (541) 382-2182
FAX (541) 382-2196