




KNUCKLE #1 - SLEEPY MEADOWS DRIVE & PEACEFUL RIDGE DRIVE

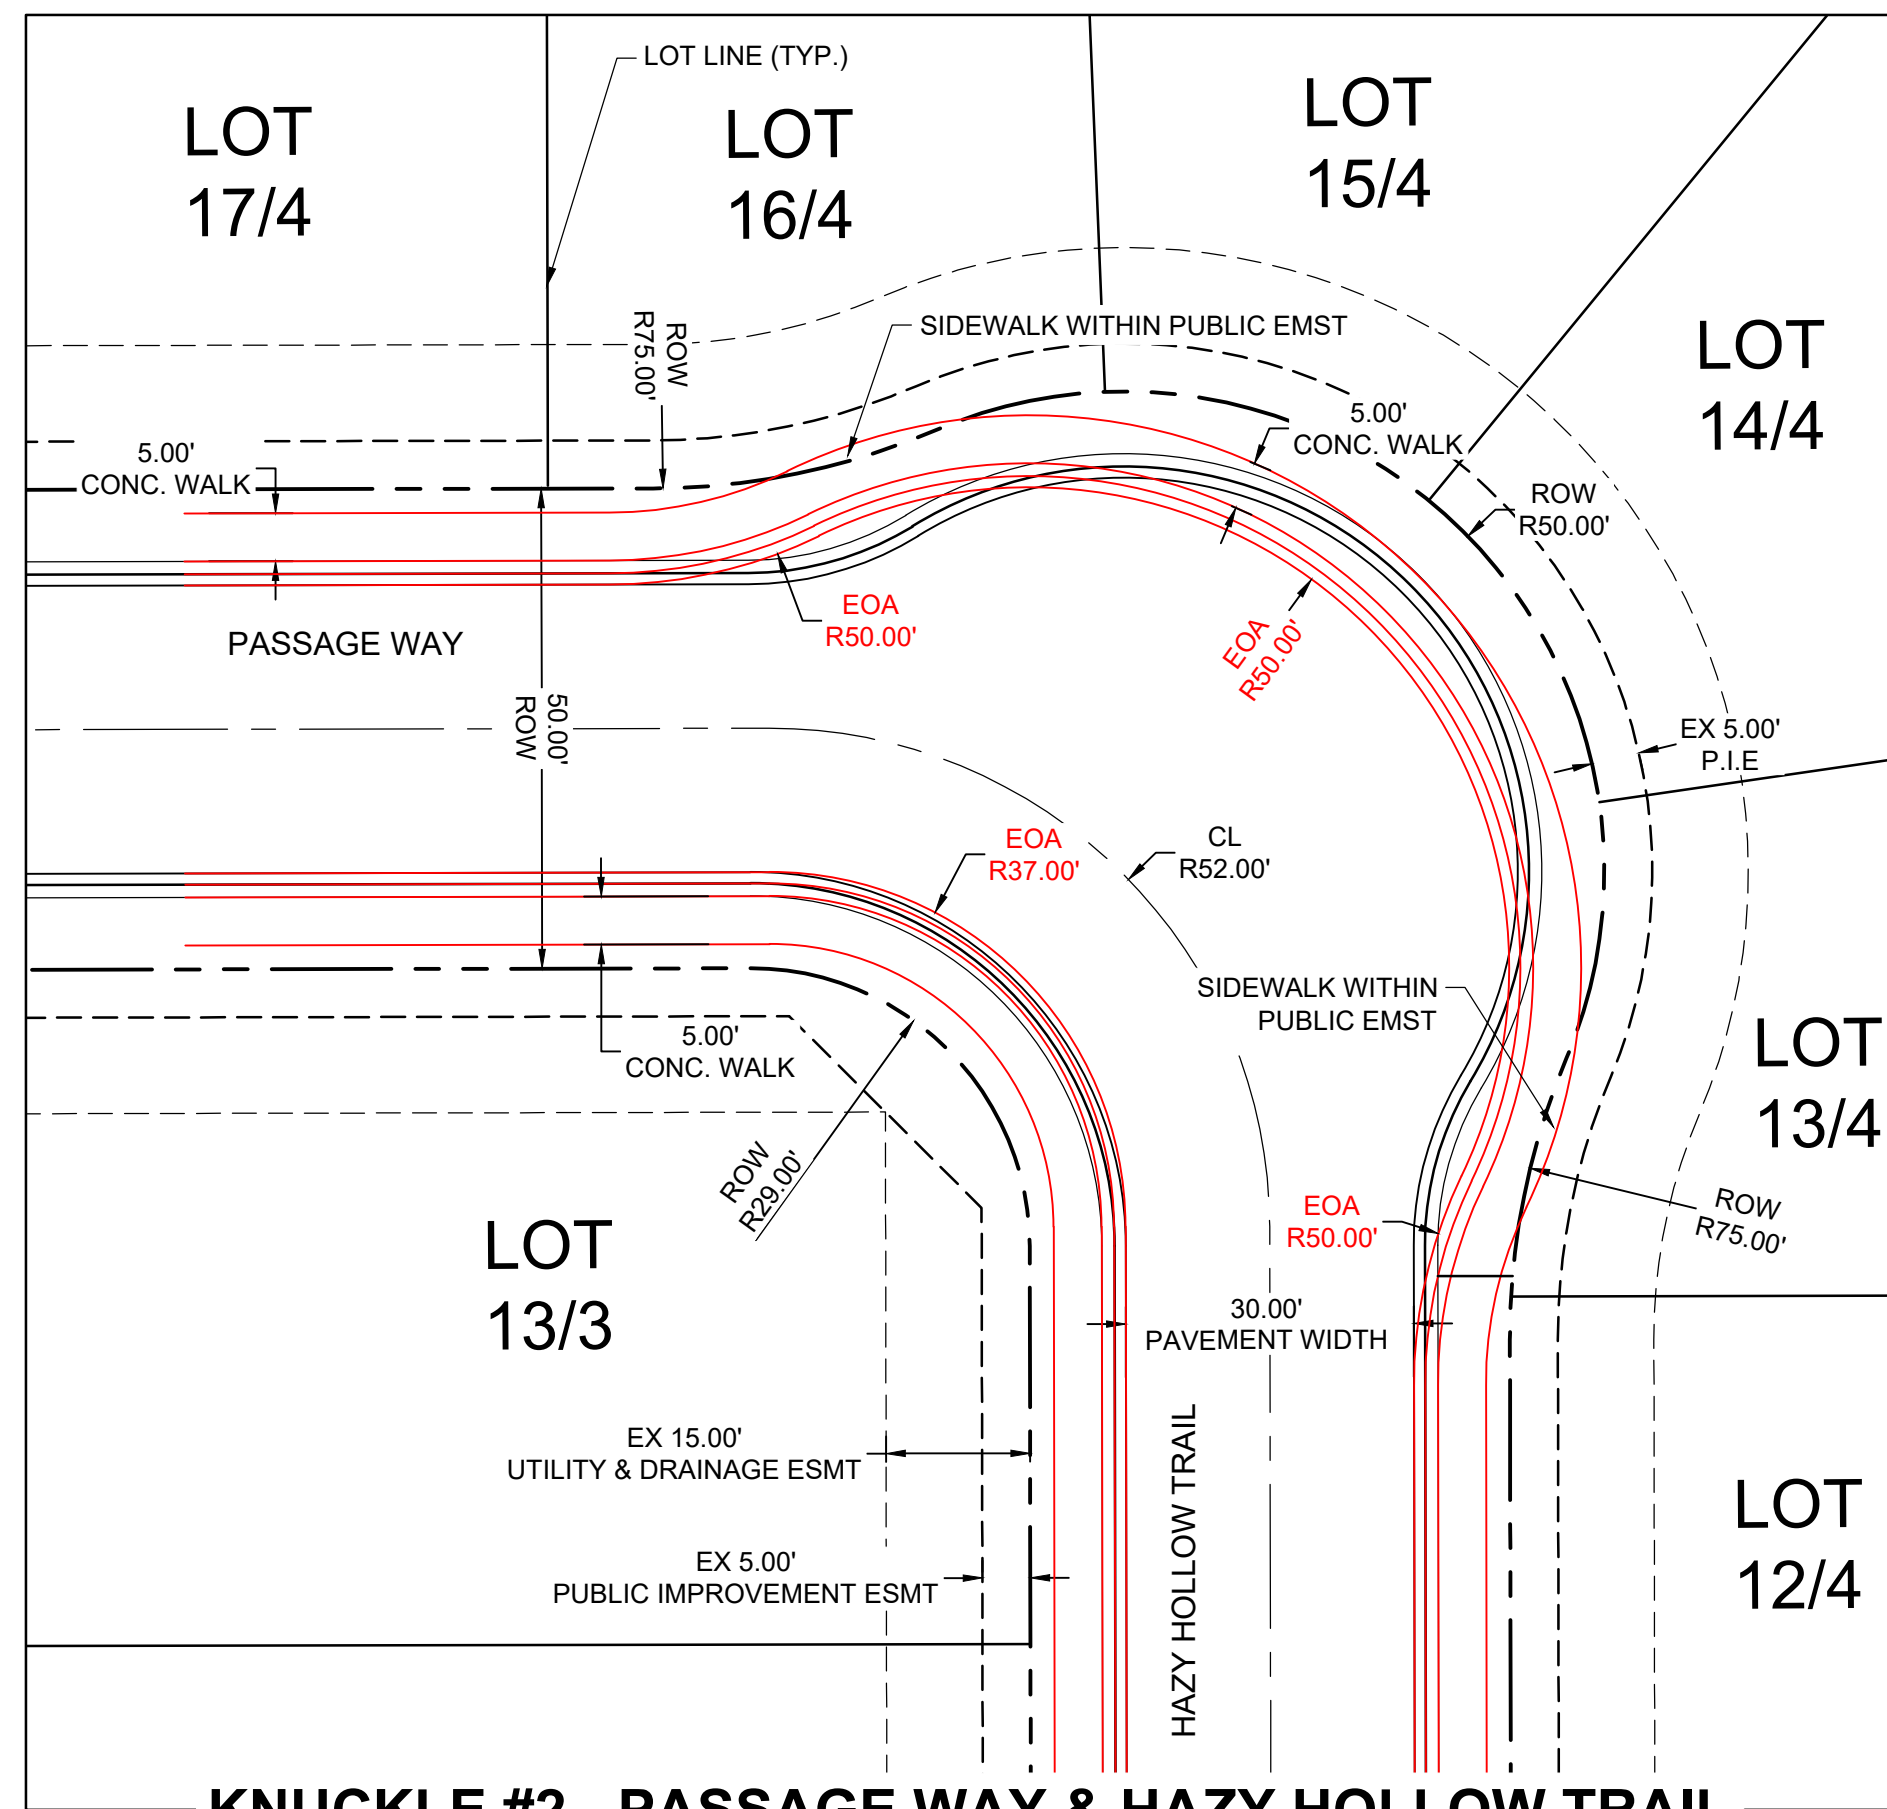


KNUCKLE #2 - PASSAGE WAY & HAZY HOLLOW TRAIL

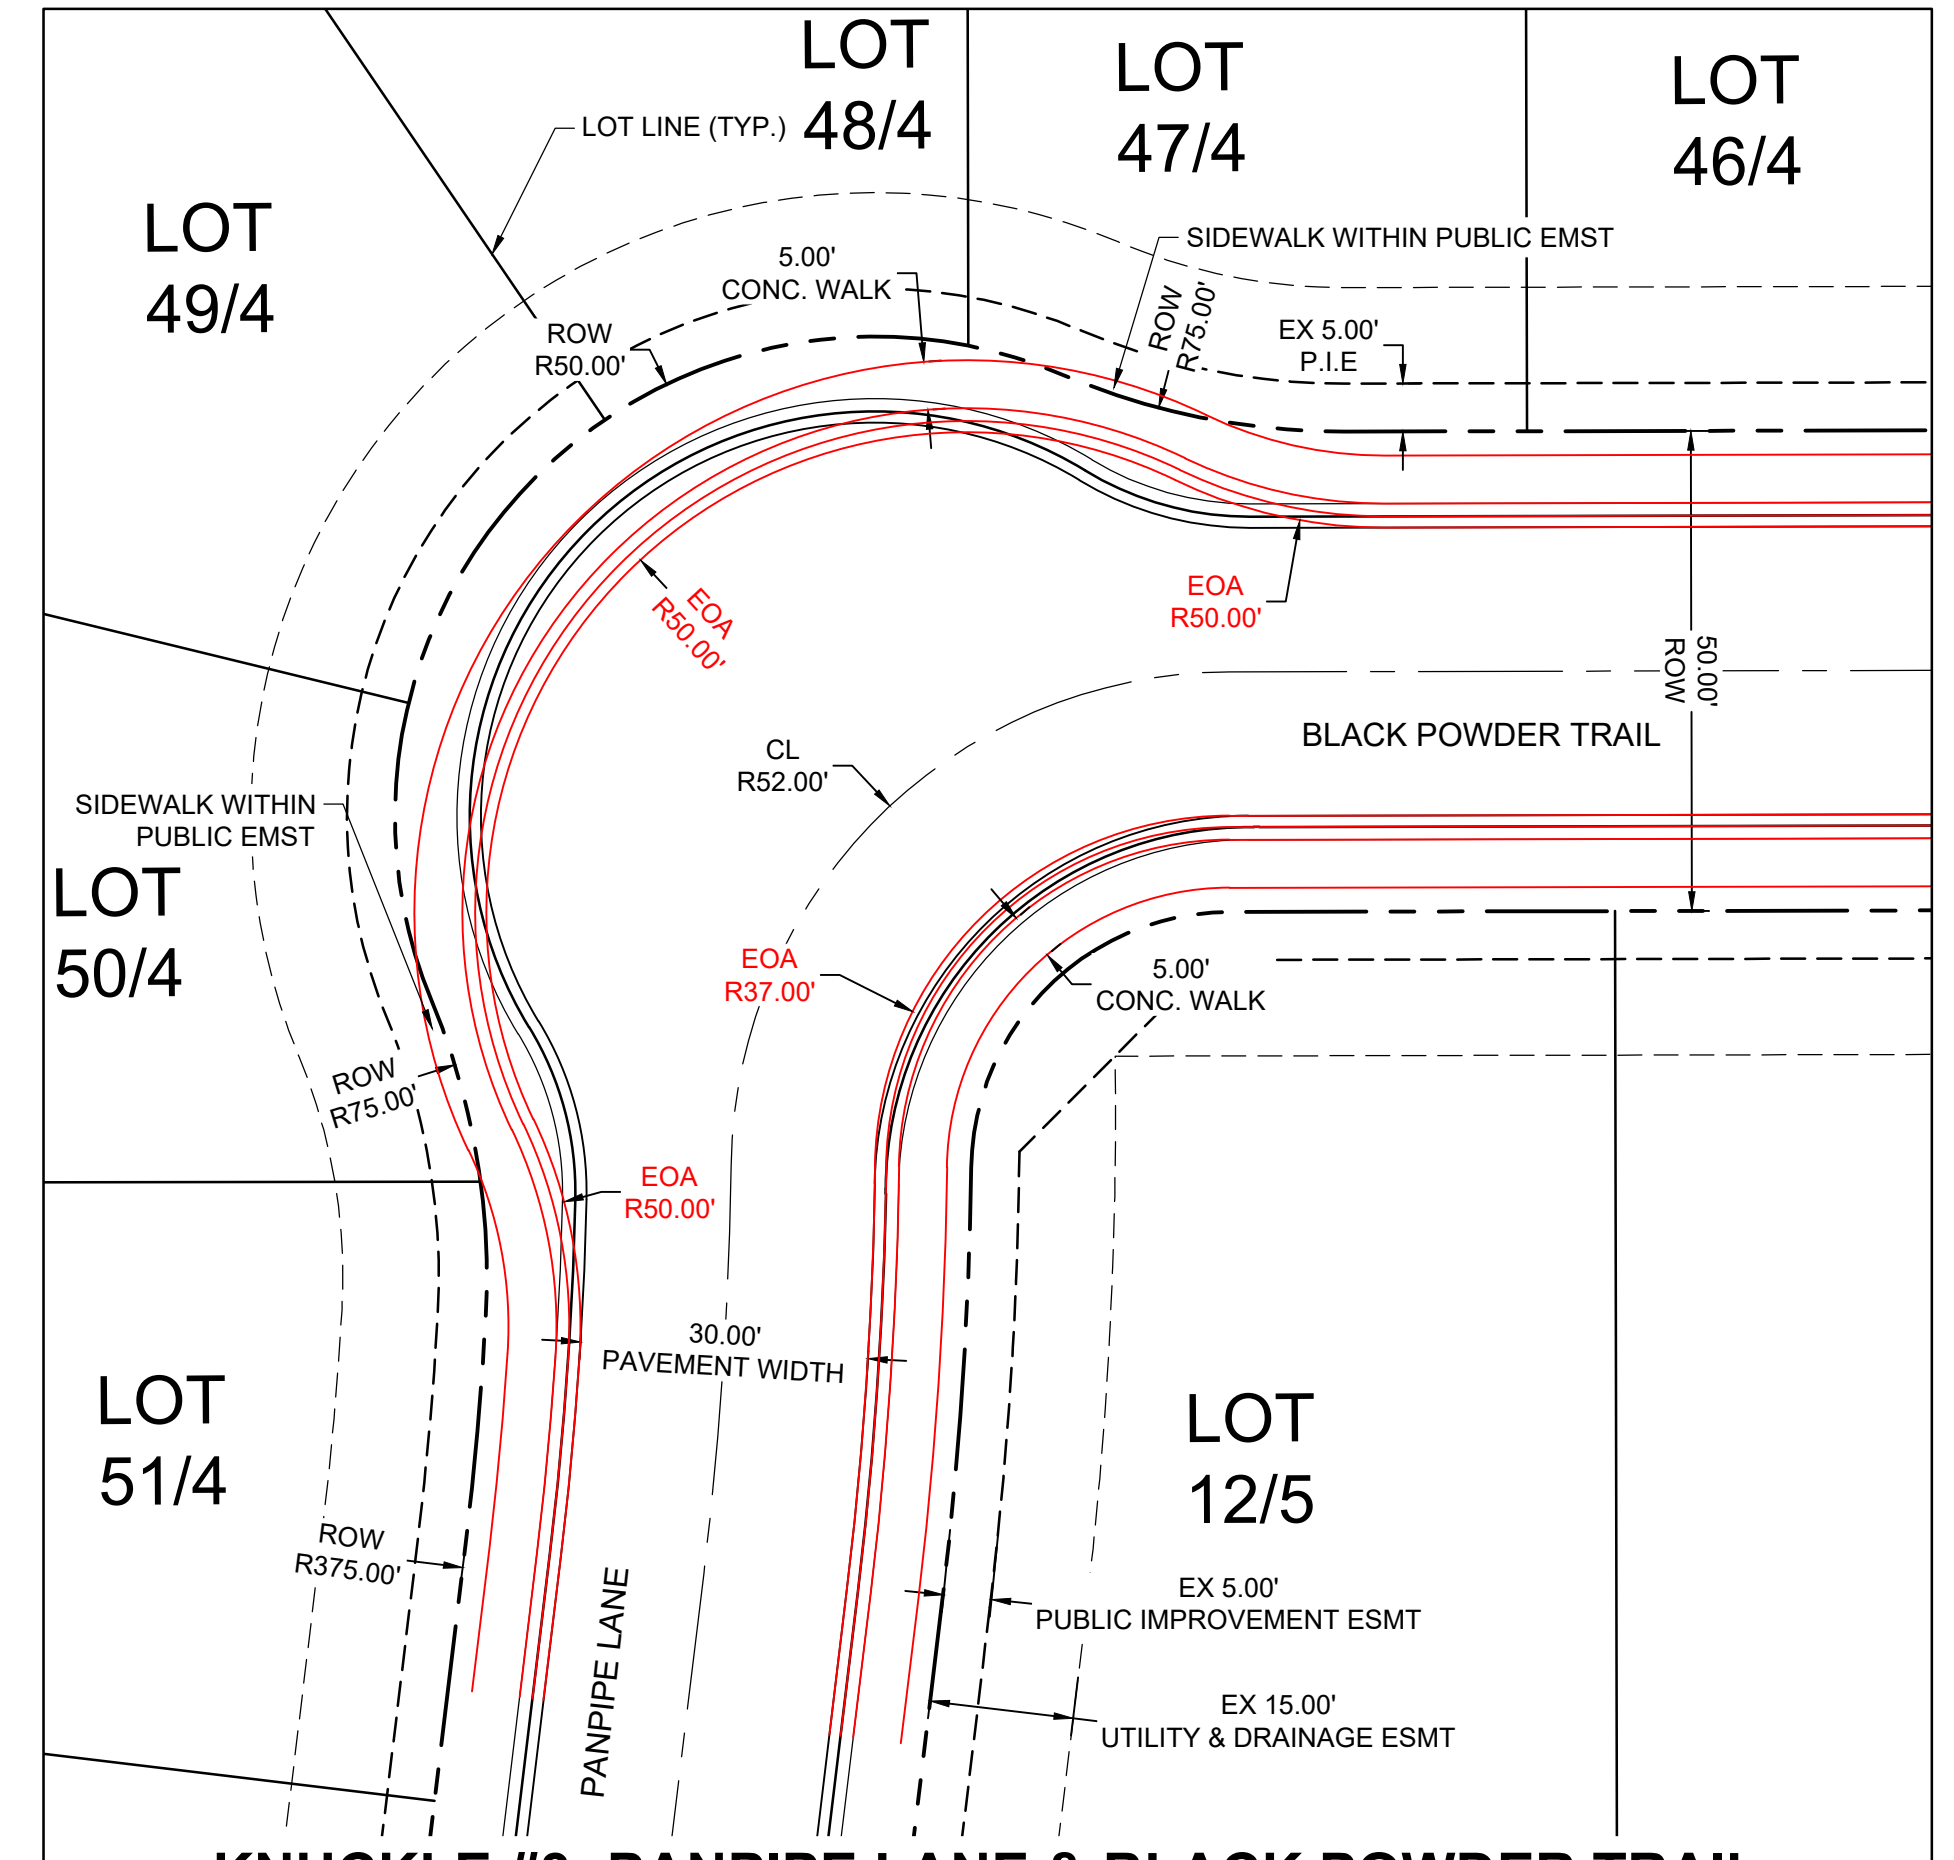


KNUCKLE #3- PANPIPE LANE & BLACK POWDER TRAIL

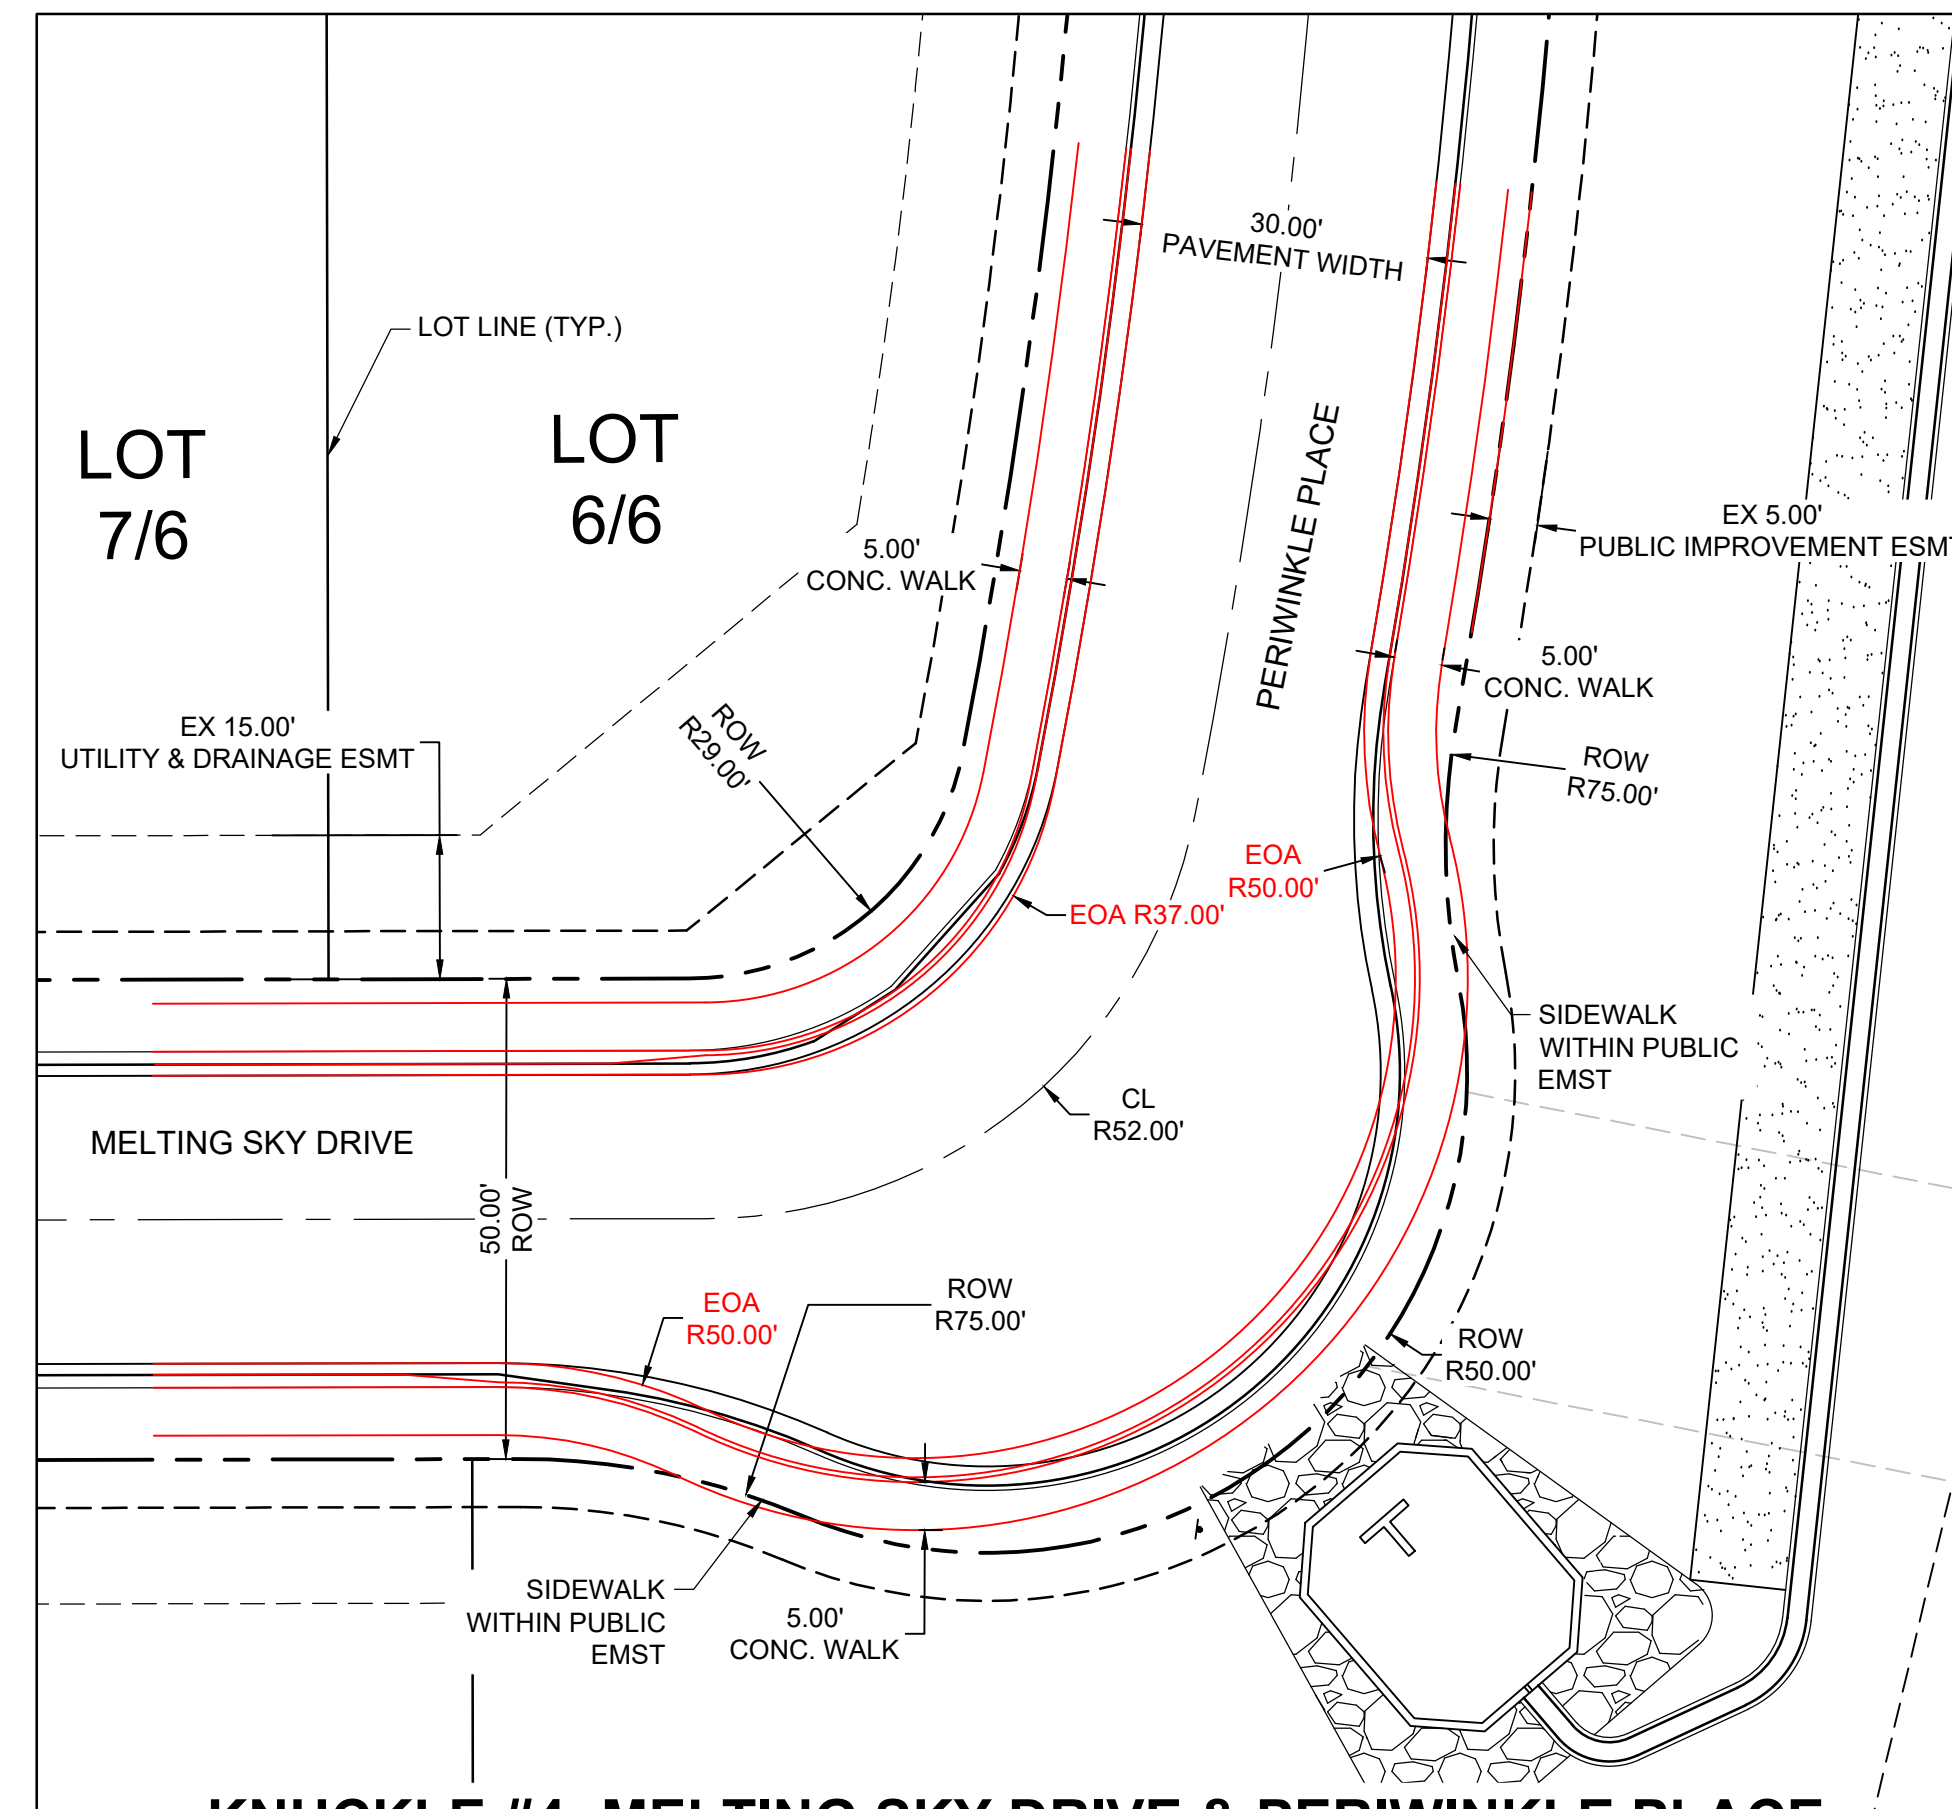

KNUCKLE #4- MELTING SKY DRIVE & PERIWINKLE PLACE

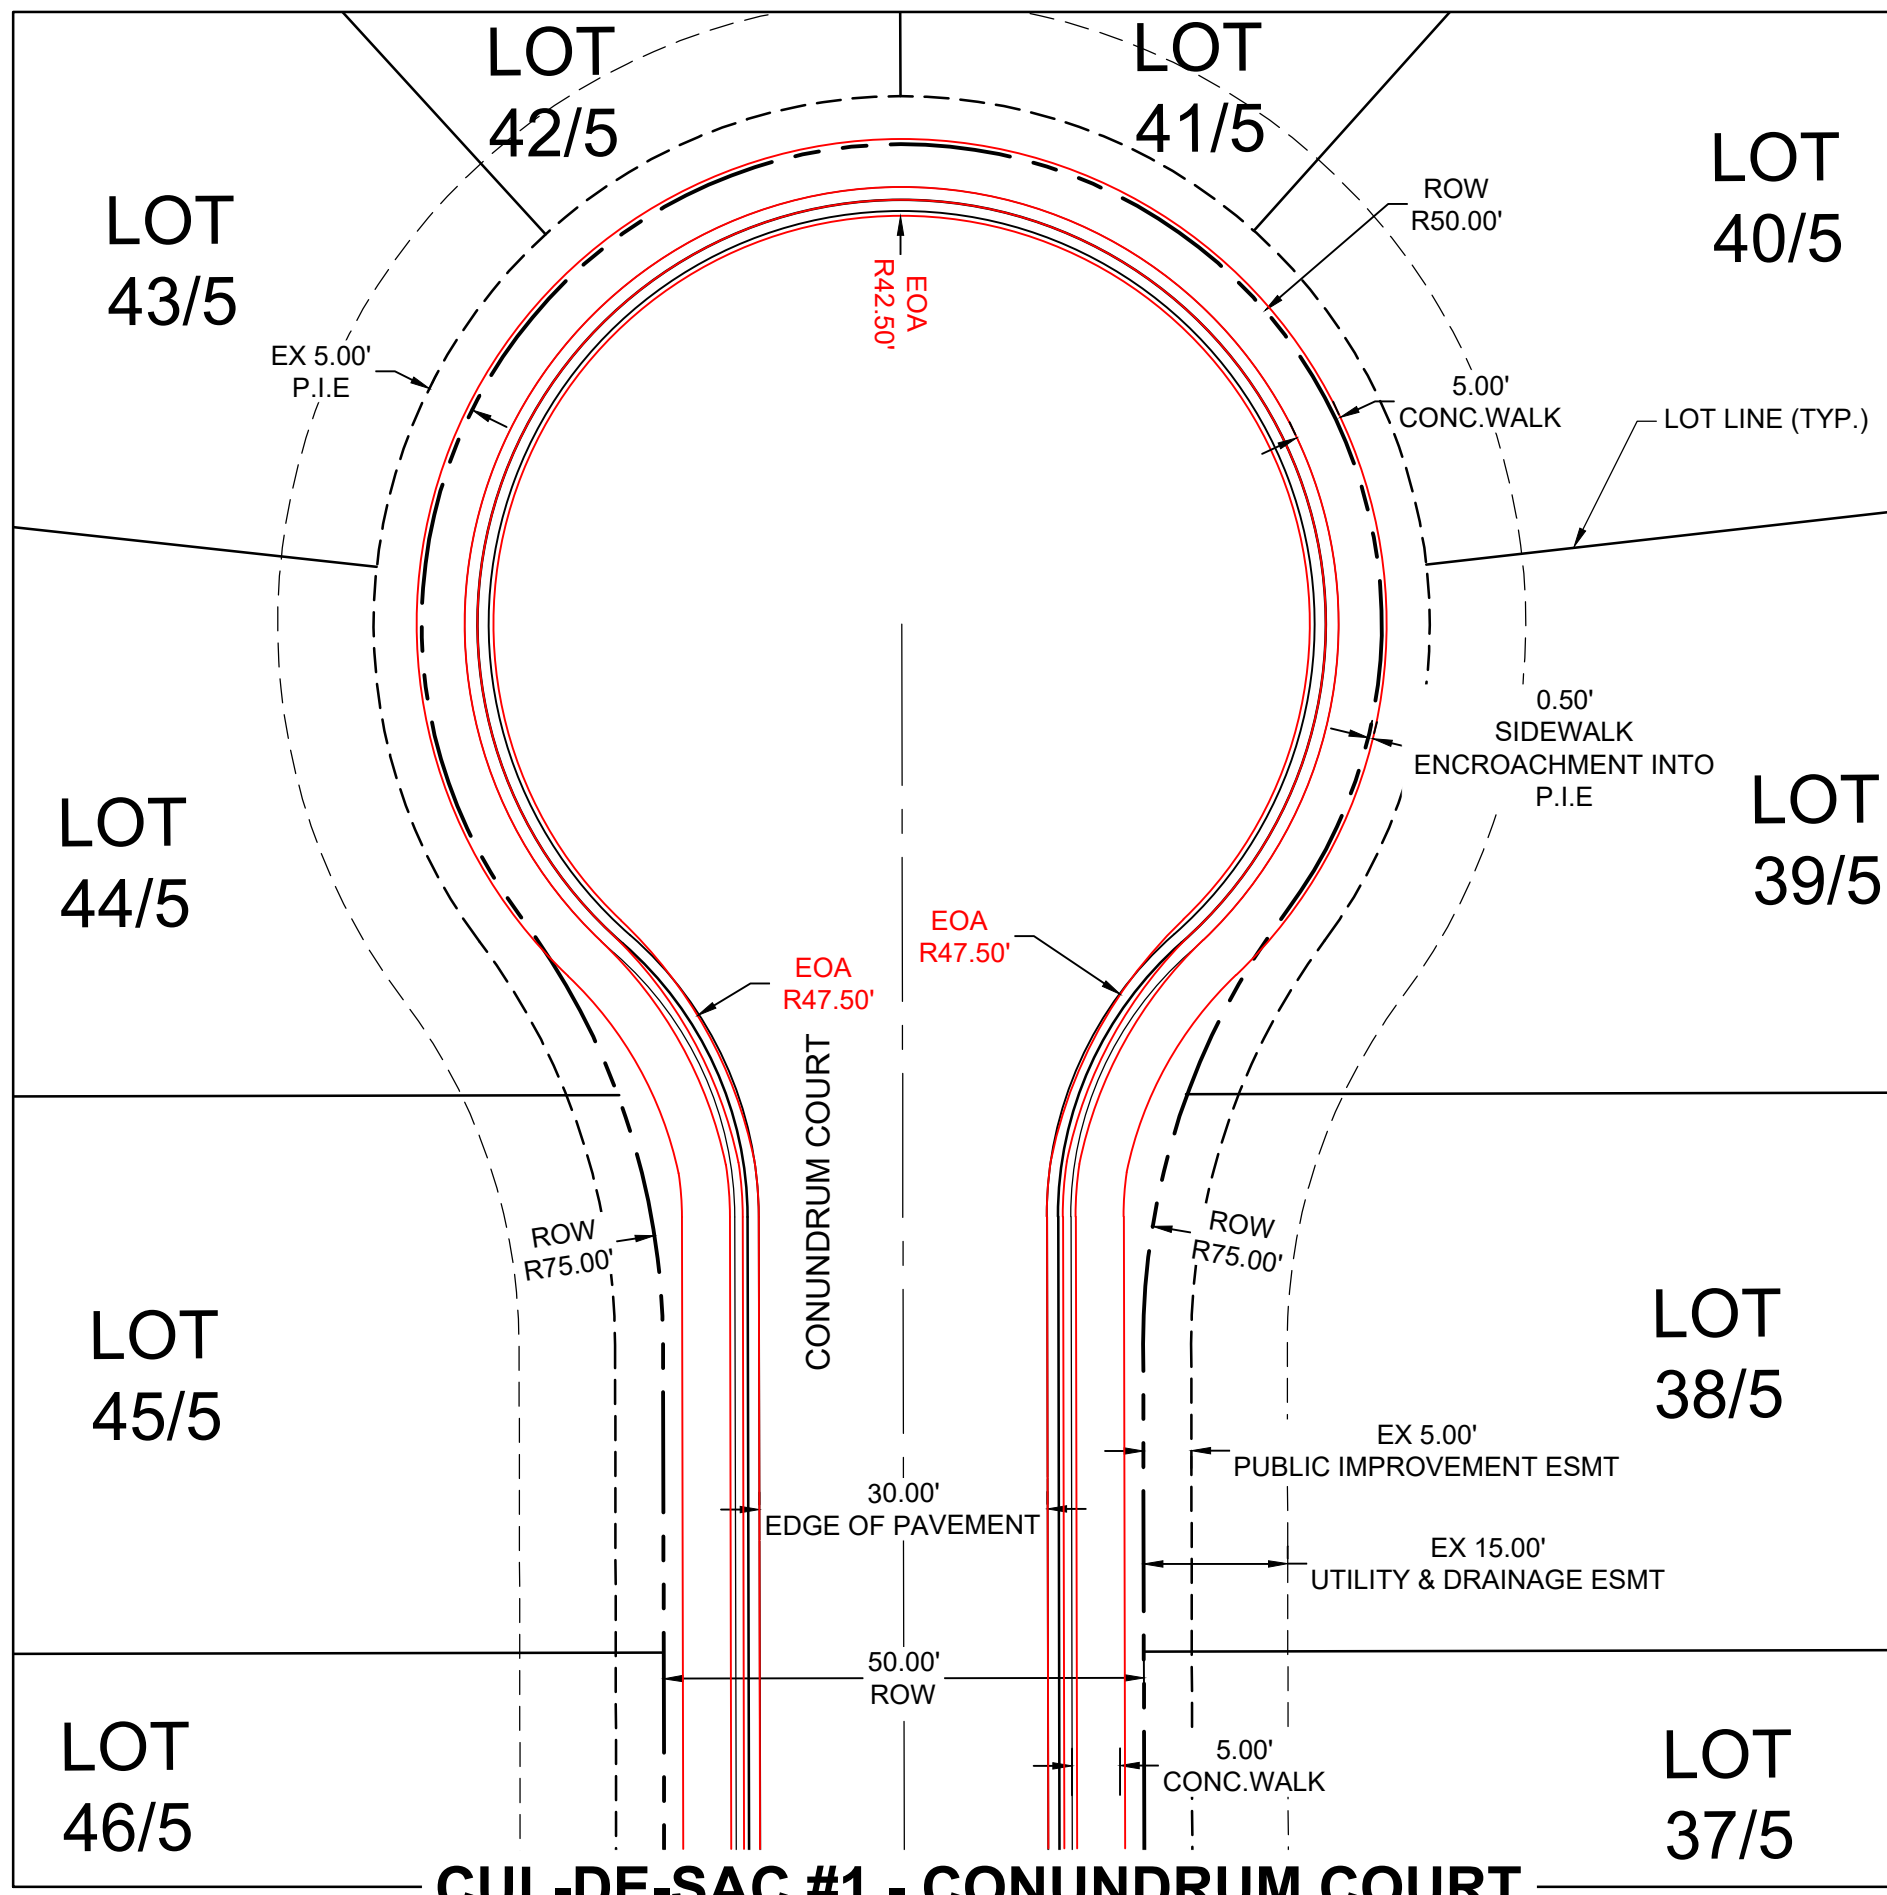

CUL-DE-SAC #1 - CONUNDRUM COURT

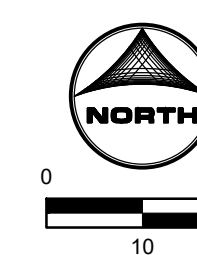

Job No.: 2302308
 Prepared By: AXB
 Date: 9/14/2023

EXHIBIT A - CUL-DE-SAC & KNUCKLE DIMENSIONS