

5' tall fencing around entire perimeter


LOT LINE

DRIVEWAY



325'

Main Dwelling

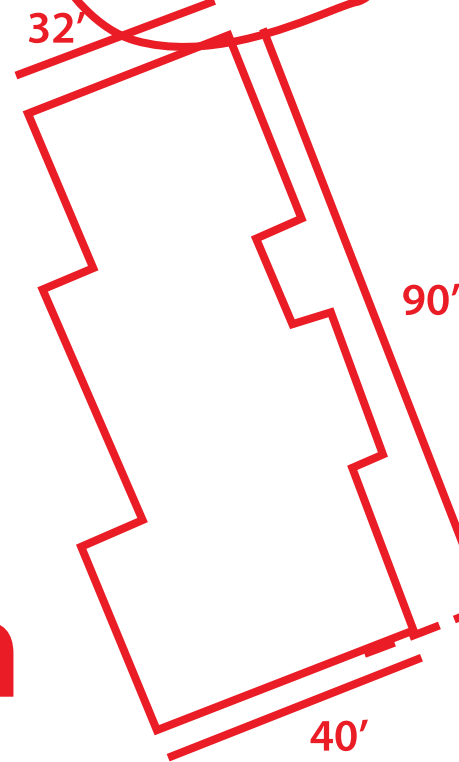

95'

70'
WELL HEAD

Buried Electric

Natural gas

Natural gas

16" x 24" sign

290' recycled asphalt driveway

Accessory Structure with living quarters
1200 sq. ft. - bottom floor
1200 sq. ft. - 2nd floor
Total height - 27'6"

Leach field

Septic tank

180'

move this over the actual structure

3' wide sidewalk

58' (3) 8.5' x 15' parking spots

SETBACK 25'

635'

Property Line

S. HOLMES RD.
60' right of way Urban Local

Drew & Tarah MacAlmon
11210 S. Holmes Rd.
Colorado Springs, CO 80908
Schedule #6224000026
RR-5
4.78 acres

Scale: 1:1200