

**D-Series Size 0 LED Area Luminaire**

**Specifications**  
 Length: 6.54 ft  
 Beam: 26.1°  
 Width: 14.58"  
 Height HT: 2.38"  
 Height BT: 7.66"  
 Weight: 25 lbs

**Introduction**  
 The modern styling of the D-Series features a highly refined aesthetic that blends seamlessly with any environment. The D-Series offers the benefits of the latest in LED technology into a high performance, high efficacy, long life luminaire.

**WST LED Architectural Wall Scape**

**Specifications**  
 Length: 8.52"  
 Width: 1.57"  
 Depth: 10.54"  
 Weight: 20 lbs

**Introduction**  
 The WST LED is designed with the grid-in mind. The traditional, tapered shape offers a soft, non-glaring light source for ambient visual comfort. For emergency egress lighting, the WST LED offers a luminaire option, including sensors. For additional code compliance and energy savings, there is a 30-watt motion sensor option. With so many standards and options available, there are three packages, and High LPM, the WST LED is your "go-to" luminaire for most any application.

**Ordering Information**

Part No.	Description	Quantity	Notes
4000K CCT	4000K CCT	1.0	
4000K CCT	4000K CCT	1.0	


**Ordering Information**

Part No.	Description	Quantity	Notes
4000K CCT	4000K CCT	1.0	
4000K CCT	4000K CCT	1.0	

**LUMINAIRE SCHEDULE**

MARK	QTY	LABEL	MOUNTING	ARRANGEMENT	LLF	CATALOG NUMBER	DESCRIPTION	LUMENS	WATTS
4	4	S	20'-0" POLE	SINGLE	1.0	DISCO-LE-P3-40K-700RI-TAM-VOL7-SPA-DOBX	4,000K CCT, POLE MOUNTED FULL CUT-OFF LED FIXTURE, BRONZE COLOR	8926	69
136	WP	9'-0" WALL	SINGLE	1.0	WST-LED-P2-40K-WH-MVOLT-DOBX	4,000K CCT, WALL MOUNTED FULL CUT-OFF LED FIXTURE, BRONZE COLOR	3512	25	

\* S FIXTURES MOUNTED ON 18" POLE WITH 2" CONCRETE BASE, TOTAL HEIGHT 20'-0"

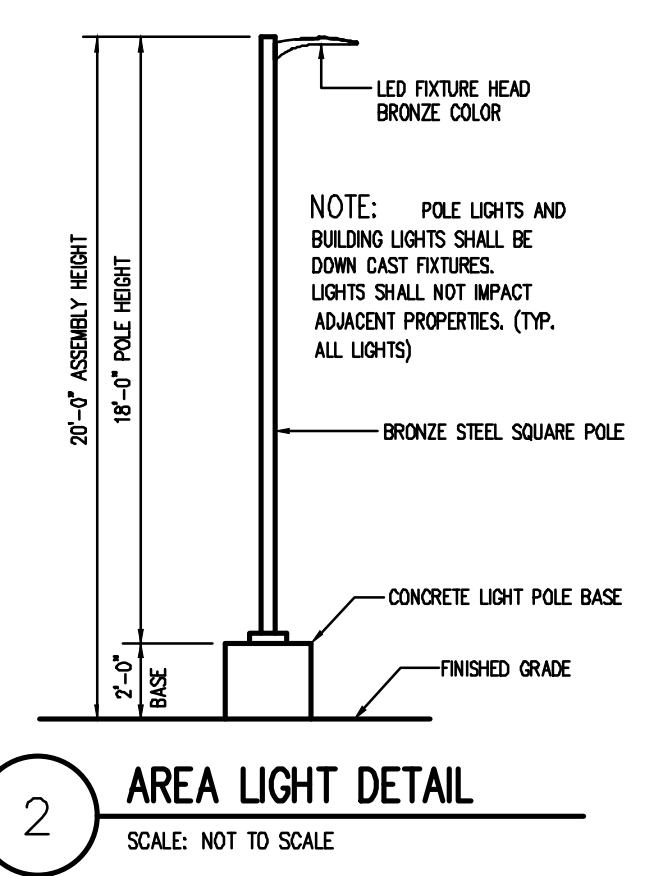

Freestanding light poles shall only be 20 ft tall when in parking lots, are these associated within parking lots?

WE PROPOSE 4 TOTAL ON THIS PROJECT. THEY ARE ASSOCIATED WITH A PARKING LOT OR THE ACCESS DRIVE INTO THE PARKING LOT, THEREFORE, YES.

PLEASE REVIEW AND CONFIRM IF YOU AGREE WITH OUR UNDERSTANDING.

**COPYRIGHT**  
 THESE PLANS ARE AN INSTRUMENT OF SERVICE AND ARE THE PROPERTY OF GALLOWAY, AND MAY NOT BE DUPLICATED, DISCLOSED, OR REPRODUCED WITHOUT THE WRITTEN CONSENT OF GALLOWAY. COPYRIGHTS AND INFRINGEMENTS WILL BE ENFORCED AND PROSECUTED.



**SITE DEVELOPMENT PLAN**  
**MERIDIAN STORAGE**  
**M.D. ROOFING**  
**PPR23XX**  
**MERIDIAN ROAD & OWL PLACE**  
**EL PASO COUNTY, FALCON, CO 80931**

#	Date	Issue / Description	Init.

Project No: MRS01  
 Drawn By: ASA  
 Checked By: BAS  
 Date: 09/08/2023

PHOTOMETRIC PLAN AND DETAILS

UPDATED FILE NUMBER  
 update file number: PRR2336  
 COUNTY FILE NUMBER: PPR-2224