



VERIZON WIRELESS SERVICES
3131 S. VAUGHN WAY, SUITE 550
AURORA, CO 80014

PROJECT INFORMATION

SITE NAME
CSP DRENNON
3710 BRADLEY RD,
COLORADO SPRINGS, CO, 80911

SBA
TOWER SITE NAME
HANCOCK EXPRESSWAY
SITE I.D.
CO40061
CONSULTANT

A 10/04/17 CONCEPT RNP

1st REVIEW SP 2nd REVIEW SK

CHARLES
STECKLY

ARCHITECTURE

5935 SOUTH ZANG STREET, SUITE 280
LITTLETON, COLORADO 80127
OFFICE: 303.932.9974

NOT FOR
CONSTRUCTION

ELEVATIONS

A3.0

PENETRATIONS

ANTENNAS

LEASE AREA

EXISTING EASEMENT

ACCESS/UTILITY EASEMENT

GEN. CONST./UTILITY EASEMENT

OV/P/LEC. EQ.


POWER/GROUNDING

MW/FIBER EQ.

FIBER


BBU/RRH

HYBRID & COAX CABLES

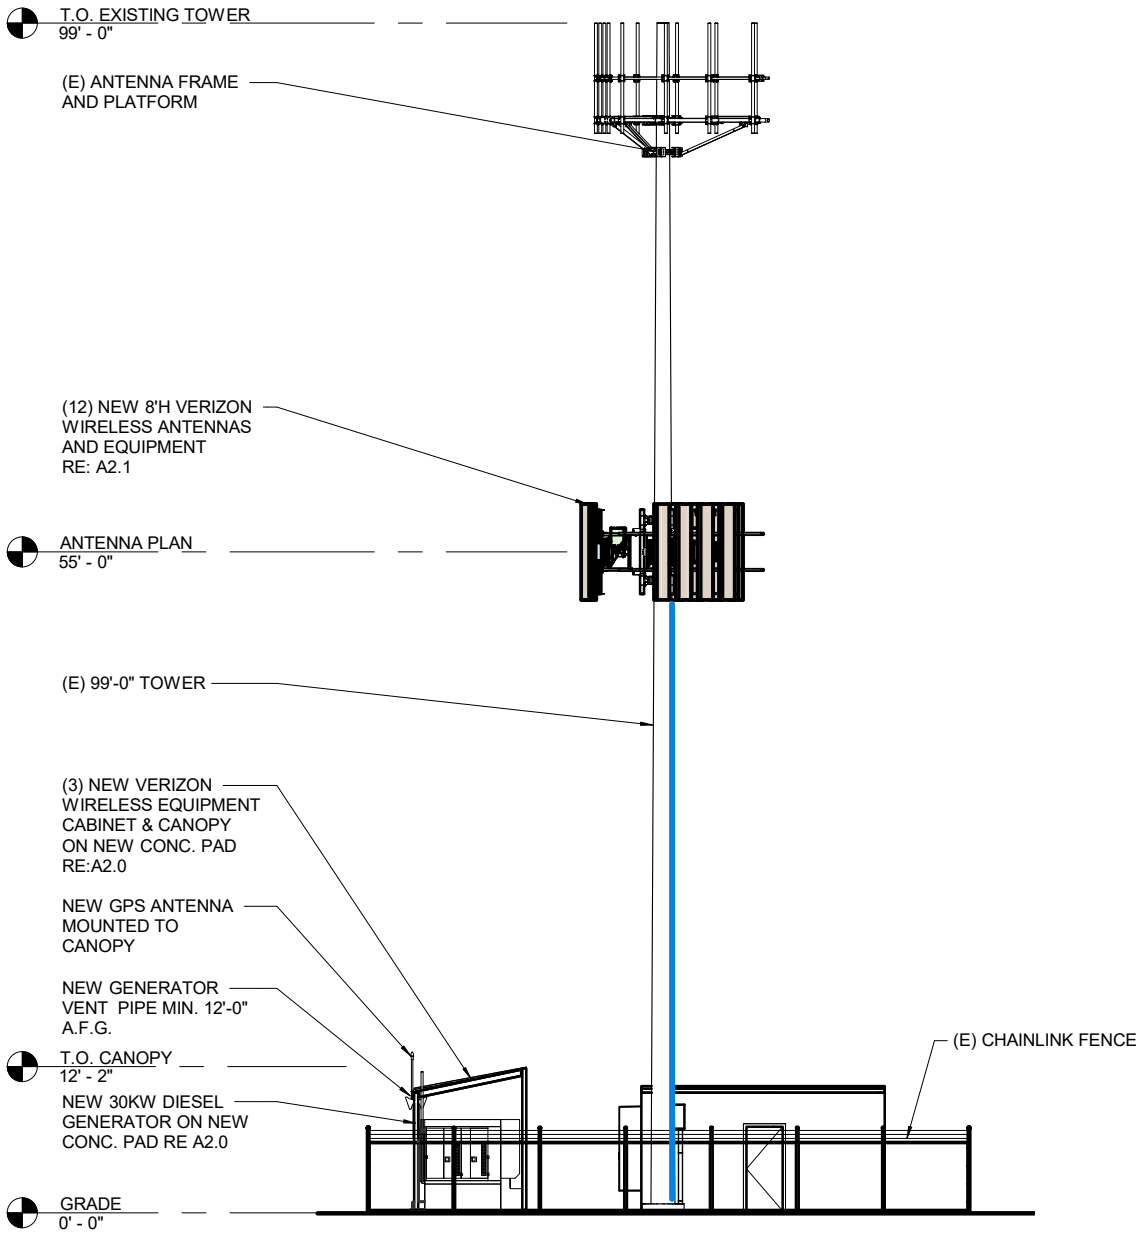

2 - SOUTHEAST ELEVATION

1/16" = 1'-0"

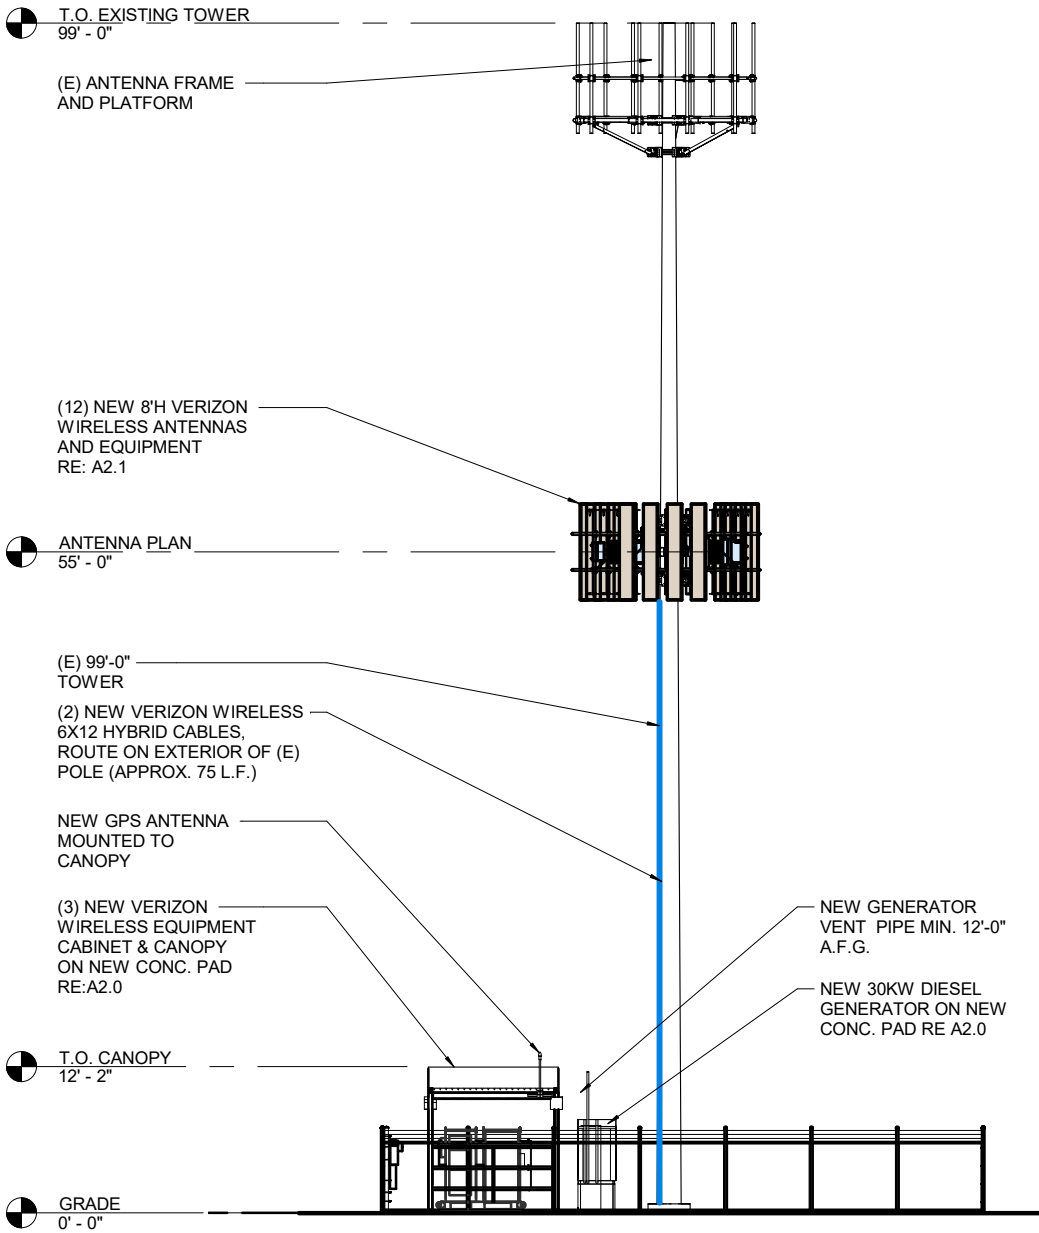

1 - SOUTHWEST ELEVATION

1/16" = 1'-0"