

This plan looks like the wall sign is placed on the roof of the building. Is the setback 97 feet to the edge of the building? Setback appears to be shown to the center of the building. Please revise.

Show location of sign on site plan and include setback dimensions from specific wall to appropriate lot line for measurement of square footage allowances.


5810

Wall Sign

97'

GALLEY RD

Scale 1" = 50' *

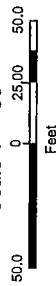

Feet

* Scale is accurate only if PDF is printed on 11x17 paper with print option Actual Size.

Map Created: 3/18/2021



Colorado Springs Utilities

It's how we're all connected

Copyright © 2018 City of Colorado Springs on behalf of the Colorado Springs Utilities. All rights reserved. This map is a technical drawing and is not to be used for any other purpose without the prior written consent of the City of Colorado Springs and Colorado Springs Utilities. The City of Colorado Springs or Colorado Springs Utilities makes no warranties or representations regarding the accuracy or completeness of the data contained herein.

Parcel Map



Requestor
Company:
Address: