

FINAL PLAT
CURTIS SUBDIVISION FILING NO. 1
 A PORTION OF THE SOUTHWEST QUARTER OF
 SECTION 21, TOWNSHIP 11 SOUTH, RANGE 66 WEST OF THE 6TH P.M.
 COUNTY OF EL PASO, STATE OF COLORADO

14579

KNOW ALL MEN BY THESE PRESENTS:

A tract of land being a portion of the Southwest Quarter of Section 21, Township 11 South, Range 66 West of the 6th P.M., as described by Trustee's Deed (Reception No. 203069905, El Paso County, Colorado records), Commencing at the South One-Quarter corner of said Section 21 (all bearings in this description are relative to the East line of said Section 21's Southwest Quarter, which bears S 01° 01' 31" E assumed); thence S 88° 52' 31" W along the South line of said Southwest Quarter, said line also being coincident with the Northerly right of way line of Baptist Road (80' r.o.w.), 30.00 feet to the Point of Beginning of the tract herein described; thence continue S 88° 52' 31" W along said coincident lines, 1245.00 feet; thence N 01° 07' 29" W, 150.00 feet; thence N 83° 26' 06" W, 448.47 feet; thence N 02° 10' 50" W, 777.67 feet; thence N 88° 46' 41" E, 1703.45 feet to a point thirty (30) Feet West of said Southwest Quarter's East line, said point also being the Westerly right of way line of Roller Coaster Road (60' r.o.w.); thence S 01° 01' 31" E along a line thirty (30) feet West of and parallel to said East line and coincident Roller Coaster Road's Westerly right of way line, 990.47 feet to the Point of Beginning, County of El Paso, State of Colorado (Per Commitment File No. 507-F0633407-370-CSP)


DEDICATION

The above owner has caused said parcel of land to be platted into lots, right of way dedication, and easements as shown hereon. The undersigned does hereby grant and convey to the County of El Paso all right of way dedications and easements for public use. The tract of land herein platted shall be known as **CURTIS SUBDIVISION FILING NO. 1** in the County of El Paso, State of Colorado. Tracts A and B is hereby dedicated to the county for future road purposes.

OWNERS CERTIFICATE

The undersigned, being all the owners and mortgagees in the land described herein, have laid out, subdivided, and platted said lands into lots, roads, and easements as shown hereon under the name and subdivision of **CURTIS SUBDIVISION FILING NO. 1**. All public improvements so platted are hereby dedicated to public use and said owner does hereby covenant and agree that the public improvements will be constructed to El Paso County standards and that proper drainage and erosion control for same will be provided at said owner's expense, all to the satisfaction of the Board of County Commissioners of El Paso County, Colorado. Upon acceptance by resolution, all public improvements so dedicated will become matters of maintenance by El Paso County, Colorado. The utility easements shown hereon are hereby dedicated for public utilities and communication systems and other purposes as shown hereon. The entities responsible for providing the services for which the easements are established are hereby granted the perpetual right of ingress and egress from and to adjacent properties for installation, maintenance, and replacement of utility lines and related facilities.

Curtis Family Living Trust
 By: Barry Wayne Curtis
 Title: Co-Trustee
 By: Tanja Theresa Curtis
 Title: Co-Trustee

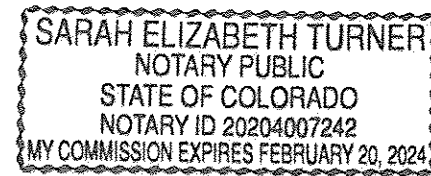

STATE OF COLORADO }
 COUNTY OF EL PASO } ss.
 Acknowledged before me this 19th day of August, 2020 by
Tanja T. Curtis
Barry W. Curtis as Co-Trustee
 My commission expires 02/20/2024
 Witness my hand and official seal [Signature]
 Notary Public

BOARD OF COUNTY COMMISSIONERS CERTIFICATE

This plat for **CURTIS SUBDIVISION FILING NO. 1** was approved for filing by the El Paso County, Colorado Board of County Commissioners on the 20th day of April, 2020, subject to any notes specified hereon and any conditions included in the resolution of approval. The dedications of land to the public (roads and easements) are accepted, but public improvements thereon will not become the maintenance responsibility of El Paso County until preliminary acceptance of the public improvements in accordance with the requirements of the Land Development Code and Engineering Criteria Manual, and the Subdivision Improvements Agreement.

[Signature]
 Chair, Board of County Commissioners Date


COUNTY APPROVAL

This plat for **CURTIS SUBDIVISION FILING NO. 1** was approved for filing by the El Paso County, Colorado Planning and Community Development Department this 1st day of September, 2020
[Signature]
 Planning and Community Development Director Date

SURVEYOR'S STATEMENT


I Spencer J. Barron, a duly registered Professional Land Surveyor in the State of Colorado, do hereby certify that this plat truly and correctly represents the results of a survey made on date of survey, by me or under my direct supervision and that all monuments exist as shown hereon; that mathematical closure errors are less than 1:10,000; and that said plat has been prepared in full compliance with all applicable laws of the State of Colorado dealing with monuments, subdivision, or surveying of land and all applicable provisions of the El Paso County Land Development Code.

I attest the above on this 18th day of August, 2020.

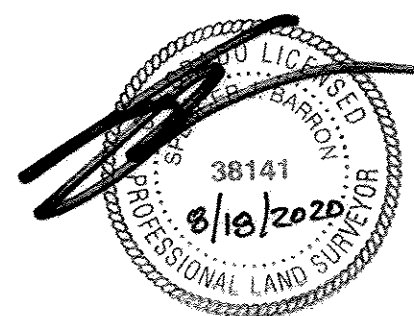

Spencer J. Barron
 State of Colorado Professional Land Surveyor No. 38141
 For and on behalf of Barron Land, LLC

VICINITY MAP
 (NOT TO SCALE)

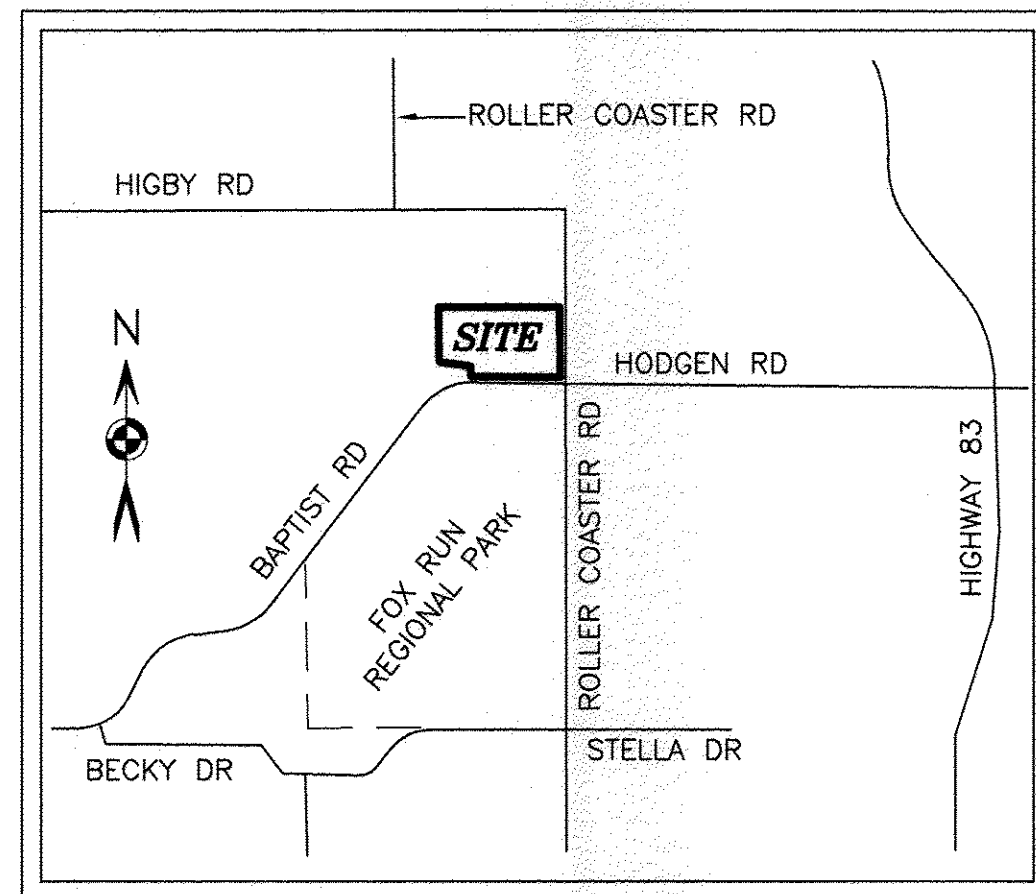

SURVEYOR'S NOTES

- NOTICE: According to Colorado law you must commence any legal action based upon any defect in this survey within three years after you first discover such defect. In no event may any action based upon any defect in this survey be commenced more than ten years from the date of the certification shown hereon.
- Any person who knowingly removes, alters or defaces any public land survey monument or land boundary monument or accessory commits a class 2 misdemeanor pursuant to the Colorado Revised Statute 18-4-508.
- The lineal units used in this drawing are U.S. Survey Feet.
- This survey was performed in the field on April 27, 2018.
- The overall subject parcel contains a calculated area of 1,616,553 square feet (37.111 acres) of land, more or less.
- This survey does not constitute a title search by Barron Land, LLC to determine ownership or easements of record. For information regarding easements, rights-of-way and title of record, Barron Land, LLC relied upon Title Commitment No. 507-F0633407-370-CSP with an effective date of March 18, 2019 as provided by Fidelity National Title Insurance Company.
- Bearings are based on the East line of the Southwest 1/4 of Section 21, Township 11 South, Range 66 West of the 6th P.M., monumented as shown, and is assumed to bear S 01°32'53" E.
- All property owners are responsible for maintaining proper storm water drainage in and through their property. Public drainage easements as specifically noted on the plat shall be maintained by the individual lot owners unless otherwise indicated. Structures, fences, materials or landscaping that could impede the flow of runoff shall not be placed in drainage easements.
- Unless otherwise indicated, all side, front, and rear lot lines are hereby platted on either side with a 10 foot public utility and drainage easement unless otherwise indicated. All exterior subdivision boundaries are hereby platted with a 20 foot public utility and drainage easement. The sole responsibility for maintenance of these easements is hereby vested with the individual property owners.
- Developer shall comply with federal and state laws, regulations, ordinances, review and permit requirements, and other agency requirements, if any, of applicable agencies including, but not limited to, the Colorado Division of Wildlife, Colorado Department of Transportation, U.S. Army Corps of Engineers and the U.S. Fish and Wildlife Service regarding the Endangered Species Act.
- The addresses exhibited on this plat are for informational purposes only. They are not the legal description and are subject to change.
- No driveway shall be established unless an access permit has been granted by El Paso County.
- Individual lot purchasers are responsible for constructing driveways, including necessary drainage culverts from Baptist Road and Roller Coaster Road per Land Development Code Section 6.3.3.C.2 and 6.3.3.C.3. Due to their length, some of the driveways will need to be specifically approved by the Black Forest Fire Protection District.
- Individual wells are the responsibility of each property owner. Permits for individual wells must be obtained from the State Engineer who by law has the authority to set conditions for the issuance of these permits.
- Water in the Denver Basin Aquifers is allocated based on a 100-year aquifer life; however, for El Paso County planning purposes, water in the Denver Basin Aquifers is evaluated based on a 300-year aquifer life. Applicants and all future owners in the subdivision should be aware that the economic life of a water supply based on wells in a given Denver Basin Aquifer may be less than either the 100 years or 300 years indicated due to anticipated water level declines. Furthermore, the water supply plan should not rely solely upon non-renewable aquifers. Alternative renewable water resources should be acquired and incorporated in a permanent water supply plan that provides future generations with a water supply.
- Excluded from the Donaia Water and Sanitation District per Court decision made per document recorded at Reception No. 213030701 on March 8, 2013, El Paso County records.
- The Federal Emergency Management Agency, Flood Insurance Rate Map No. 08041C0285G, effective date December 7, 2018 shows this parcel in Zone X (Areas determined to be outside the 0.2% annual chance floodplain).
- At the time of approval of this project, this property is located within the Black Forest Fire Protection District, which has adopted a Fire Code requiring residential fire sprinkler requirements for covered structures over 6000 square feet in size, and other fire mitigation requirements depending upon the level of fire risk associated with the property and structures. The owner of any lot should contact the fire district to mitigate the exact development requirements relative to the adopted Fire Code. Due to wildfire concerns, homeowners are encouraged to incorporate wildfire fuel break provisions as recommended by the Colorado State Forest Service and illustrated through publications available through the State Forest Service. Wildfire Plat Restriction: As a condition of approval of this plat by the Board of County Commissioners, no conveyance, sale or transfer of title of lots 1 and 2 identified hereon, shall be made, nor any building permit or certificate of occupancy be issued by El Paso County, until such times as the following has been accomplished by (the developer, homeowner, whomever is responsible).
- Mailboxes shall be installed in accordance with all El Paso County Department of Transportation and United States Postal Service regulations.
- Subject property is held to the conditions, covenants, restrictions and easements for White Trail Ridge, document recorded in Reception No. 214076341 and amended in Reception No.'s 214108456, 214108293, 215073369 and 216076490, El Paso County Records.
- The following reports have been submitted in association with the Minor Subdivision Plat for this subdivision and are on file at the County Planning and Community Development Department: Drainage Report; Water Resources Report; Fire Protection Report; Wildfire Hazard Report; Natural Features Report and Geology and Soils Study with Wastewater Study, Curtis Subdivision, Filing No. 1, Monument, Colorado (Rocky Mountain Group [RMG], December 9, 2019).
- Sewage treatment is the responsibility of each individual property owner. The El Paso County Department of Health and Environment must approve each system and, in some cases the Department may require an engineer designed system prior to permit approval. These systems may cost more to design, install, and maintain.
- There shall be no permanent access to Baptist Road for Lot 1 or Lot 2. A conditional access may be provided from Baptist Road for Lot 1 and Lot 2. The conditional access shall be relocated by the individual property owners upon request by the County.
- The subdividers agree on behalf of him/herself and any developer or builder successors and assigns shall be required to pay traffic impact fees in accordance with the countywide transportation improvement fee resolution (Resolution 18-471), as amended in 2019, at or prior to the time of building permit submittals. The fee obligation, if not paid at final plat recording, shall be documented on all sales documents and on plat notes to ensure that a title search would find the fee obligation before sale of the property.
- Water Supply: Individual wells are the responsibility of each property owner. Permits for individual wells must be obtained from the State Engineer who by law has the authority to set conditions for the issuance of these permits. Water in the Denver Basin Aquifers is allocated based on a 100-year aquifer life; however, for El Paso County planning purposes, water in the Denver Basin Aquifers is evaluated based on a 300-year aquifer life. Applicants and all future owners in the subdivision should be aware that the economic life of a water supply based on wells in a given Denver Basin Aquifer may be less than either the 100 years or 300 years indicated due to anticipated water level declines. Furthermore, the water supply plan should not rely solely upon non-renewable aquifers. Alternative renewable water resources should be acquired and incorporated in a permanent water supply plan that provides future generations with a water supply. Water withdrawal and wells are subject to limitations, restrictions and augmentation requirements and responsibilities as found within the Decree for this subdivision recorded in Reception No. 219023217, of the Office of the El Paso County Clerk and Recorder and the terms of the water court approved water augmentation plan.
- No-build areas shown on this plat are due to steep slopes exceeding 30% in these areas. No structures or septic systems shall be constructed in these areas.
- The Future owner of Lot 2 will be responsible for the road impact fees which will be based on the established rate at the time of the building permit application.
- This plat is under the agreement of the Declaration of Protective Covenants, Conditions and Restrictions for the Curtis Minor Subdivision, recorded at Reception No. 220120431, records of El Paso County.
- Pikes Peak Regional Building Enumerations approval provided by email dated August 7, 2020 and recorded in the El Paso County Clerk and Recorder records at Reception No. 220140275.

RECORDING:

STATE OF COLORADO }
 COUNTY OF EL PASO } ss.
 I hereby certify that this instrument was filed for record in my office at 10:29 o'clock A.M.,
 this 10th day of September, 2020 A.D., and is duly recorded under
 Reception No. 220714579 of the records of El Paso County, Colorado.
 SURCHARGE: \$3- CHUCK BROERMAN, RECORDER
 FEE: \$20- BY: [Signature]
 Deputy

FEES:

Drainage Fee: \$1870.25 (Smith)
 School Fee: \$616.00 (D.38)
 Bridge Fee: \$251.00 (Smith)
 Park Fee: \$912.00 (Regional Area 2)



DATE: 04/01/2019		REVISIONS	
No.	Remarks	Date	By
1	Changes to Lots and split Tract into two	05/16/19	JLP
2	County comments	08/29/19	JLP
3	County comments	02/03/20	JLP

MS 195

BARRON LAND
 BOUNDARY & MAPPING & SURVEYING & CONSTRUCTION
 2790 N. Academy Blvd., Suite 311 P: 719.360.6827
 Colorado Springs, CO 80917 F: 719.466.6527
 www.BARRONLAND.com
 PROJECT No.: 18-081 SHEET 1 OF 2

FINAL PLAT
CURTIS SUBDIVISION FILING NO. 1
 A PORTION OF THE SOUTHWEST QUARTER OF
 SECTION 21, TOWNSHIP 11 SOUTH, RANGE 66 WEST OF THE 6TH P.M.
 COUNTY OF EL PASO, STATE OF COLORADO

14579

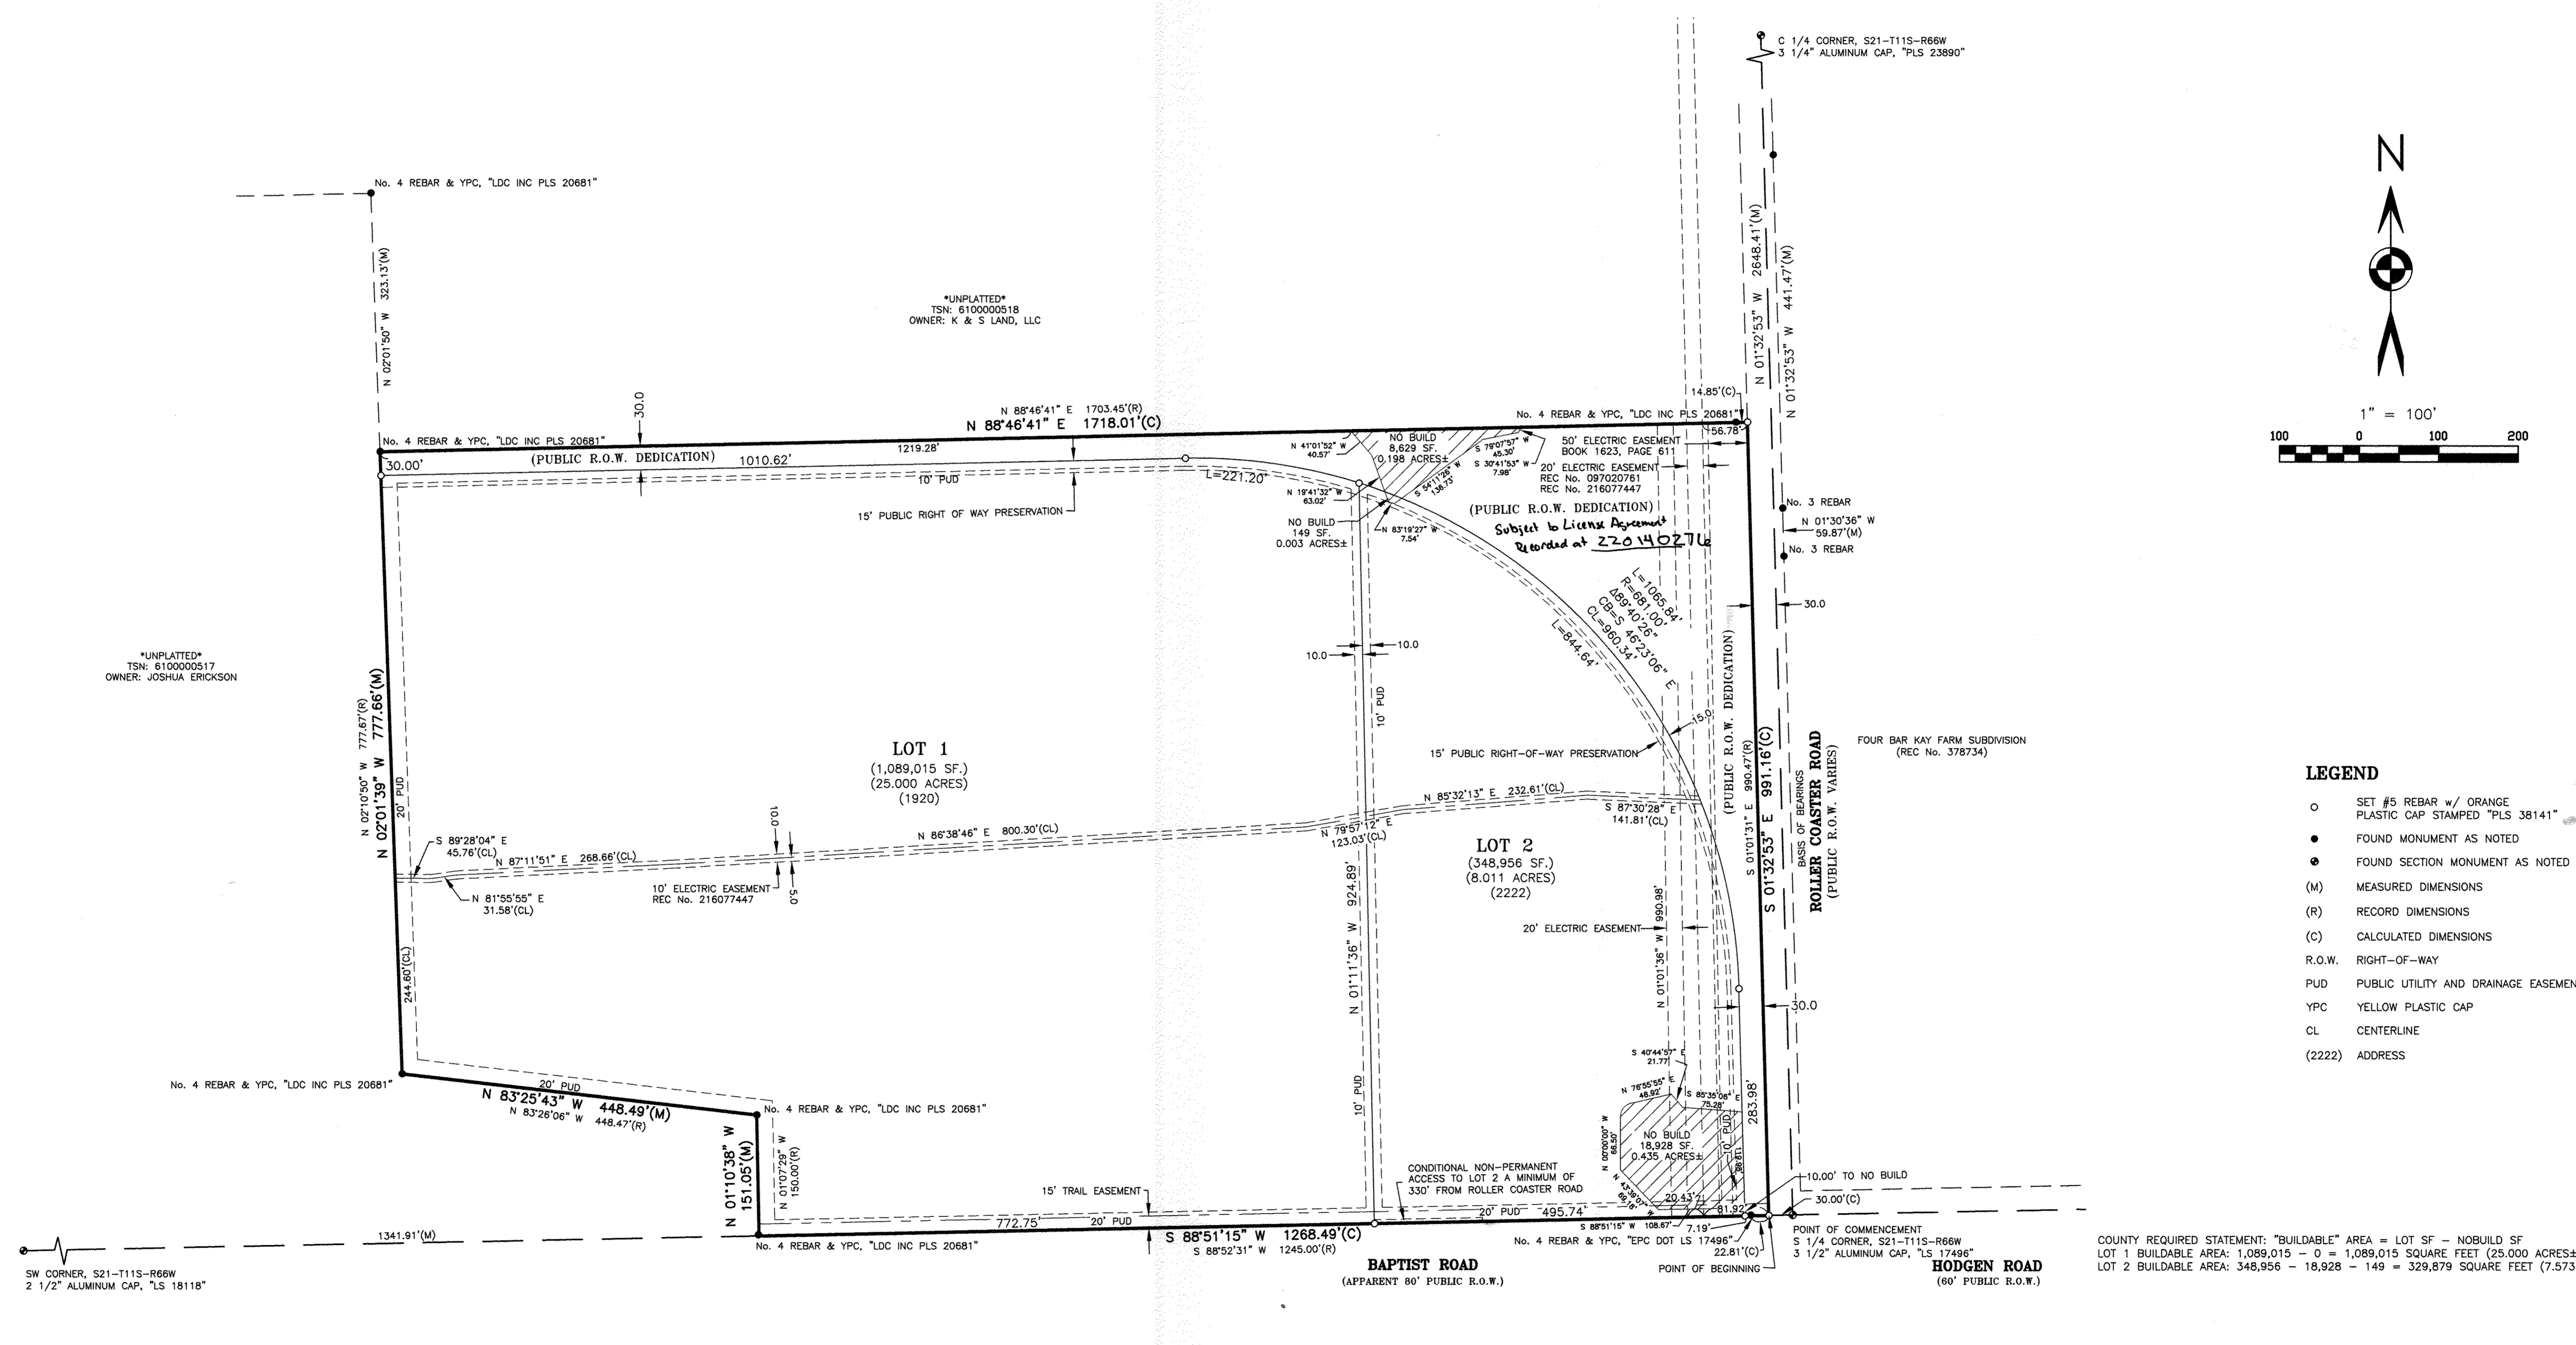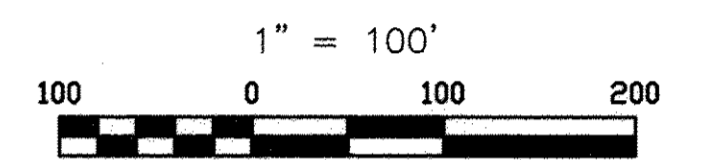

- LEGEND**
- SET #5 REBAR w/ ORANGE PLASTIC CAP STAMPED "PLS 38141"
 - FOUND MONUMENT AS NOTED
 - FOUND SECTION MONUMENT AS NOTED
 - (M) MEASURED DIMENSIONS
 - (R) RECORDED DIMENSIONS
 - (C) CALCULATED DIMENSIONS
 - R.O.W. RIGHT-OF-WAY
 - PUD PUBLIC UTILITY AND DRAINAGE EASEMENT
 - YPC YELLOW PLASTIC CAP
 - CL CENTERLINE
 - (2222) ADDRESS

COUNTY REQUIRED STATEMENT: "BUILDABLE" AREA = LOT SF - NOBUILD SF
 LOT 1 BUILDABLE AREA: 1,089,015 - 0 = 1,089,015 SQUARE FEET (25.000 ACRES±).
 LOT 2 BUILDABLE AREA: 348,956 - 18,928 - 149 = 329,879 SQUARE FEET (7.573 ACRES±)

OWNER: EL PASO COUNTY

DATE: 04/01/2019		REVISIONS	
No.	Remarks	Date	By
1	Changes to Lots and split Tract into two	05/16/19	JLP
2	County comments	08/29/19	JLP
3	County comments	02/03/20	JLP

MS 195

BARRON LAND

BOUNDARY & MAPPING & SURVEYING & CONSTRUCTION
 2790 N. Academy Blvd. Suite 311 P: 719.360.6827
 Colorado Springs, CO 80917 F: 719.466.6527
 www.BARRONLAND.com

PROJECT No.: 18-081 SHEET 2 OF 2