

TRAILS AT ASPEN RIDGE
EL PASO COUNTY, COLORADO
PLANNED UNIT DEVELOPMENT AND
PRELIMINARY PLAN

CONSULTANT:
PLANNER/ LANDSCAPE ARCHITECT/ CIVIL ENGINEER:



2435 Research Parkway, Suite 300
Colorado Springs, CO 80920
Phone 719-575-0100
Fax 719-575-0208

PROJECT:
TRAILS AT ASPEN RIDGE
PUD/ SP

EL PASO COUNTY
FEBRUARY 2019

OWNER:
COLA, LLC
555 MIDDLE CREEK PKWY, SUITE 380
COLORADO SPRINGS, CO 80921
(719) 382-9433

DEVELOPER:
COLA, LLC
555 MIDDLE CREEK PKWY, SUITE 380
COLORADO SPRINGS, CO 80921
(719) 382-9433

ISSUE: SEPTEMBER 23, 2019
REV1 COMMENT RESPONSE: JUNE , 2019
REV2 COMMENT RESPONSE: AUGUST , 2019
REV3 COMMENT RESPONSE: SEPTEMBER , 2019


DRAWING INFORMATION:
PROJECT NO: 19.886.008
DRAWN BY: BS
CHECKED BY: JA
APPROVED BY: GS
SHEET TITLE:

PUD SITE
PLAN

SP03

SHEET 9 OF 24

PCD FILE: PUDSP-191

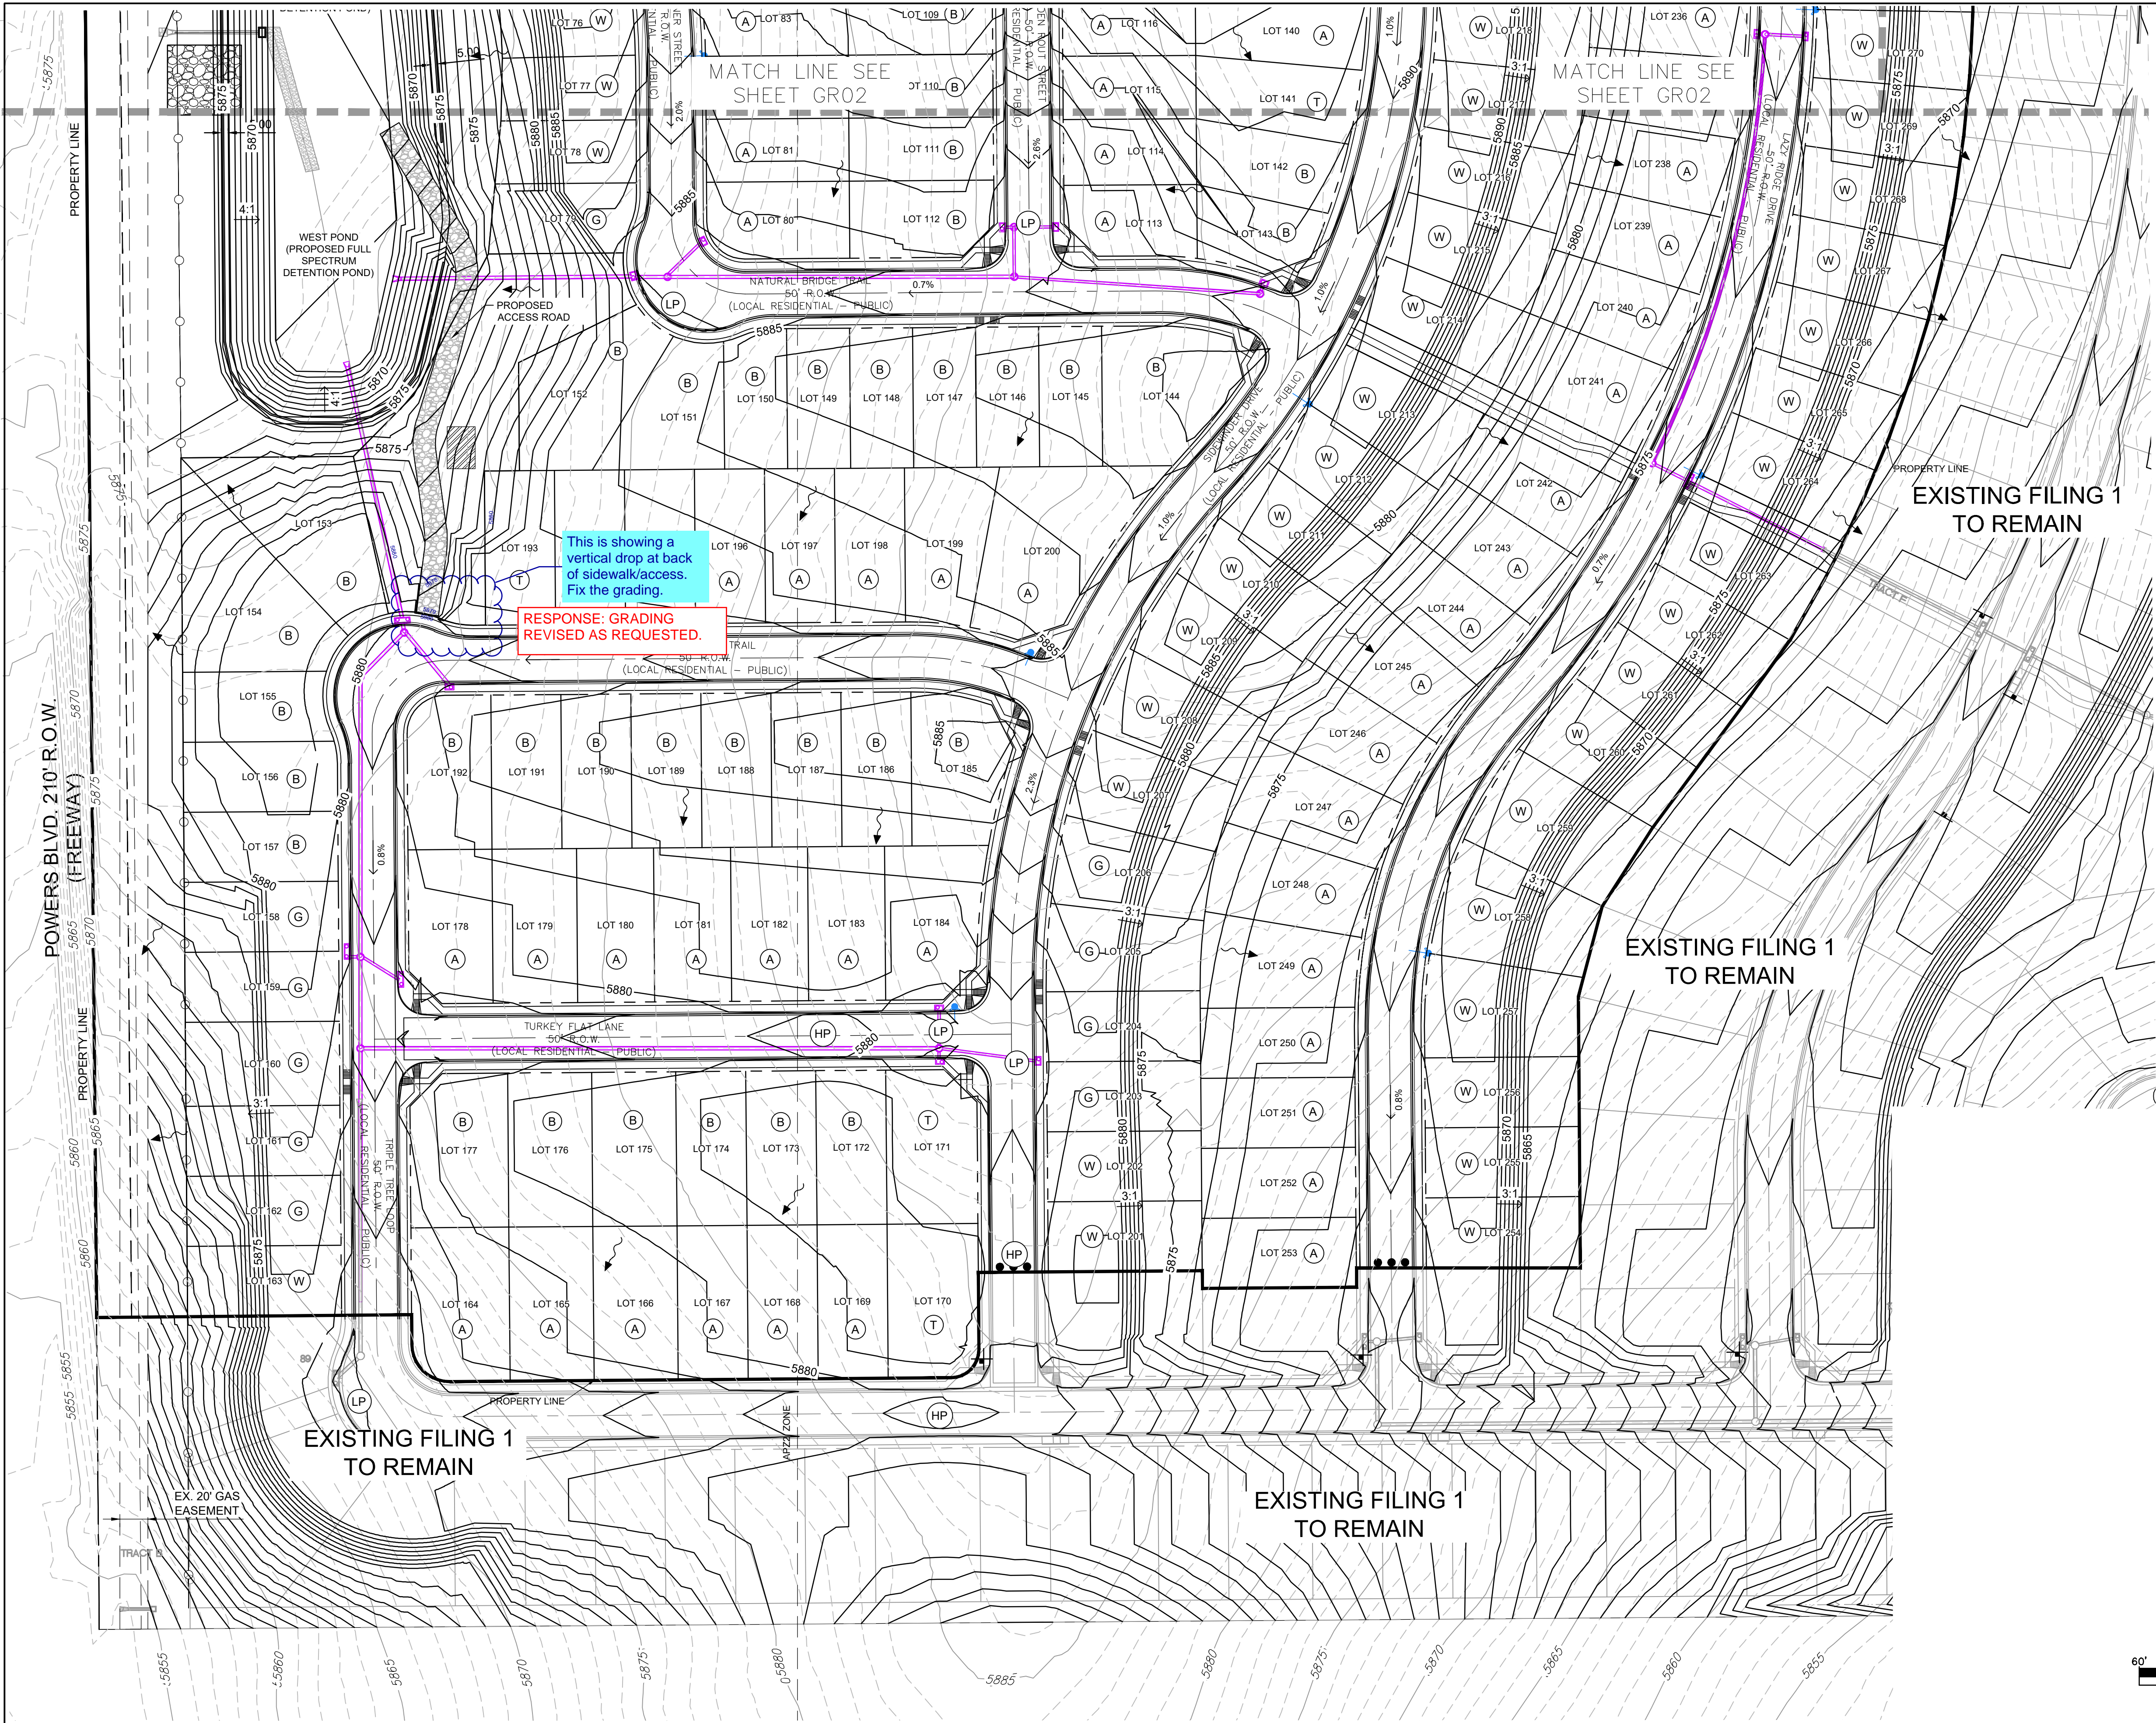

TRAILS AT ASPEN RIDGE
EL PASO COUNTY, COLORADO
PLANNED UNIT DEVELOPMENT AND
PRELIMINARY PLAN

CONSULTANT:
PLANNER/ LANDSCAPE ARCHITECT/ CIVIL ENGINEER:



2435 Research Parkway, Suite 300
Colorado Springs, CO 80920
Phone 719-575-0100
Fax 719-575-0208

PROJECT:
TRAILS AT ASPEN RIDGE
PUD/ SP

EL PASO COUNTY
FEBRUARY 2019

OWNER:
COLA, LLC
555 MIDDLE CREEK PKWY, SUITE 380
COLORADO SPRINGS, CO 80921
(719) 382-9433

DEVELOPER:
COLA, LLC
555 MIDDLE CREEK PKWY, SUITE 380
COLORADO SPRINGS, CO 80921
(719) 382-9433


ISSUE: SEPTEMBER 23, 2019
REV1 COMMENT RESPONSE: JUNE, 2019
REV2 COMMENT RESPONSE: AUGUST, 2019
REV3 COMMENT RESPONSE: SEPTEMBER, 2019

DRAWING INFORMATION:
PROJECT NO: 19.886.008
DRAWN BY: AL
CHECKED BY: NS
APPROVED BY: GS
SHEET TITLE:

PRELIMINARY
GRADING PLAN

GR01

CONSULTANT:
PLANNER/ LANDSCAPE ARCHITECT/ CIVIL ENGINEER:

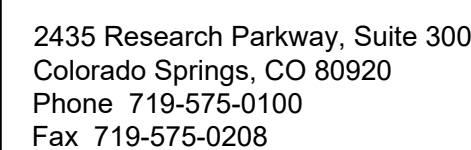

EL PASO COUNTY
FEBRUARY 2019

DEVELOPER:	COLA, LLC 555 MIDDLE CREEK PKWY, SUITE 380 COLORADO SPRINGS, CO 80921 (719) 382-9433
------------	--

ISSUE: SEPTEMBER 23, 2019
REV1 COMMENT RESPONSE: JUNE , 2019
REV2 COMMENT RESPONSE: AUGUST , 2019
REV3 COMMENT RESPONSE: SEPTEMBER , 2019

DRAWING INFORMATION:

PROJECT NO:	19.886.00
-------------	-----------

DRAWN BY: AL


CHECKED BY: M

APPROVED BY:

SHEET TITLE

GR03

SHEET 15 OF 24

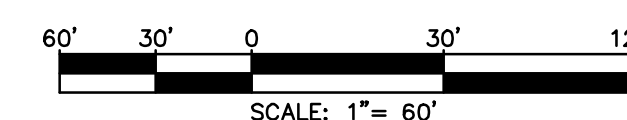

PCD FILE: PUDSP-19