




**IMPROVEMENT LOCATION CERTIFICATE**  
SHEET 2 OF 2

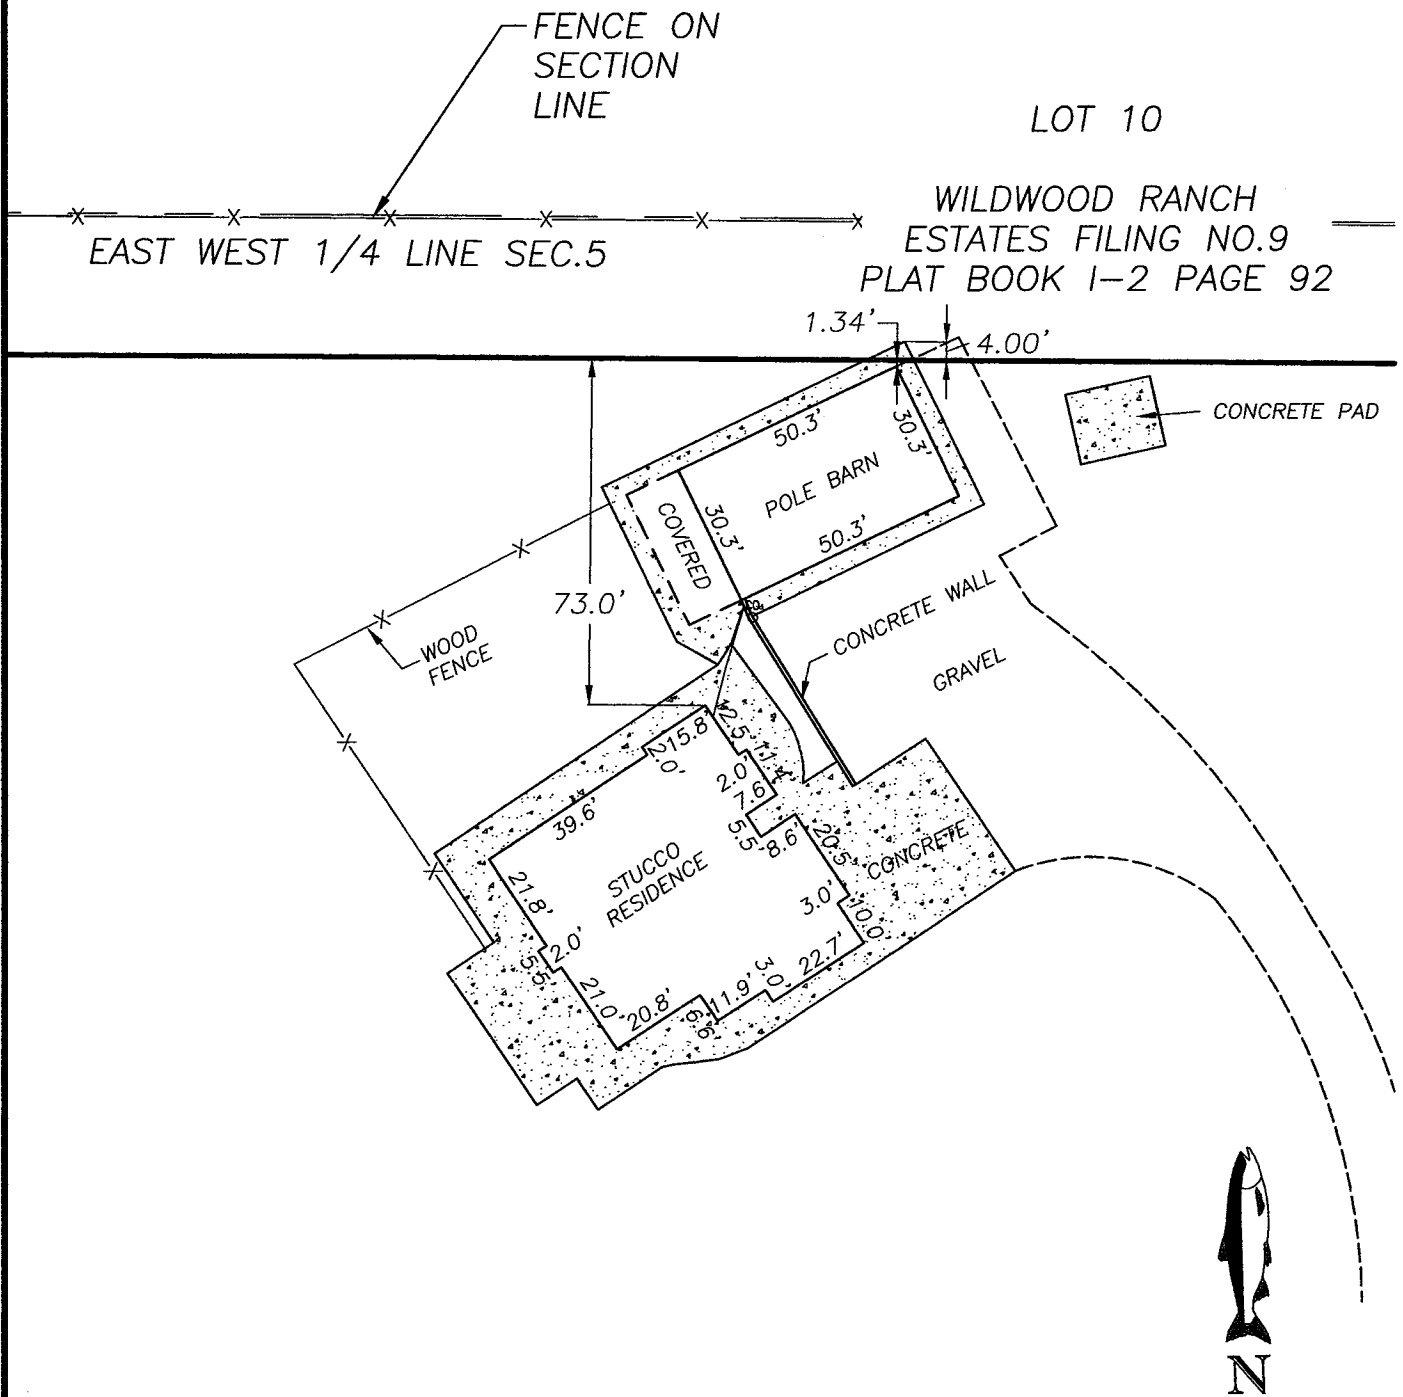

SCALE 1"=40'  
(8.5X14 PAPER)  
DATE: 4/23/21

FOR:  
RUSSELL AND BRIANNE MALLERY

NOTICE: ACCORDING TO COLORADO LAW, YOU MUST COMMENCE ANY LEGAL ACTION BASED UPON ANY DEFECT IN THIS SURVEY WITHIN THREE YEARS AFTER YOU FIRST DISCOVER SUCH DEFECT. IN NO EVENT, MAY ANY ACTION BASED UPON ANY DEFECT IN THIS SURVEY BE COMMENCED MORE THAN TEN YEARS FROM THE DATE OF CERTIFICATION SHOWN HEREON.

**Ridgeline**  
**Land Surveying**

31 E. PLATTE AVE, SUITE 206  
COLORADO SPRINGS, CO 80903  
TEL: 719.238.2917