


PRELIMINARY FLOOR PLANS

FINAL FLOOR PLANS TO BE SUBMITTED AT LATER DATE

PRODUCED BY AN AUTODESK STUDENT VERSION

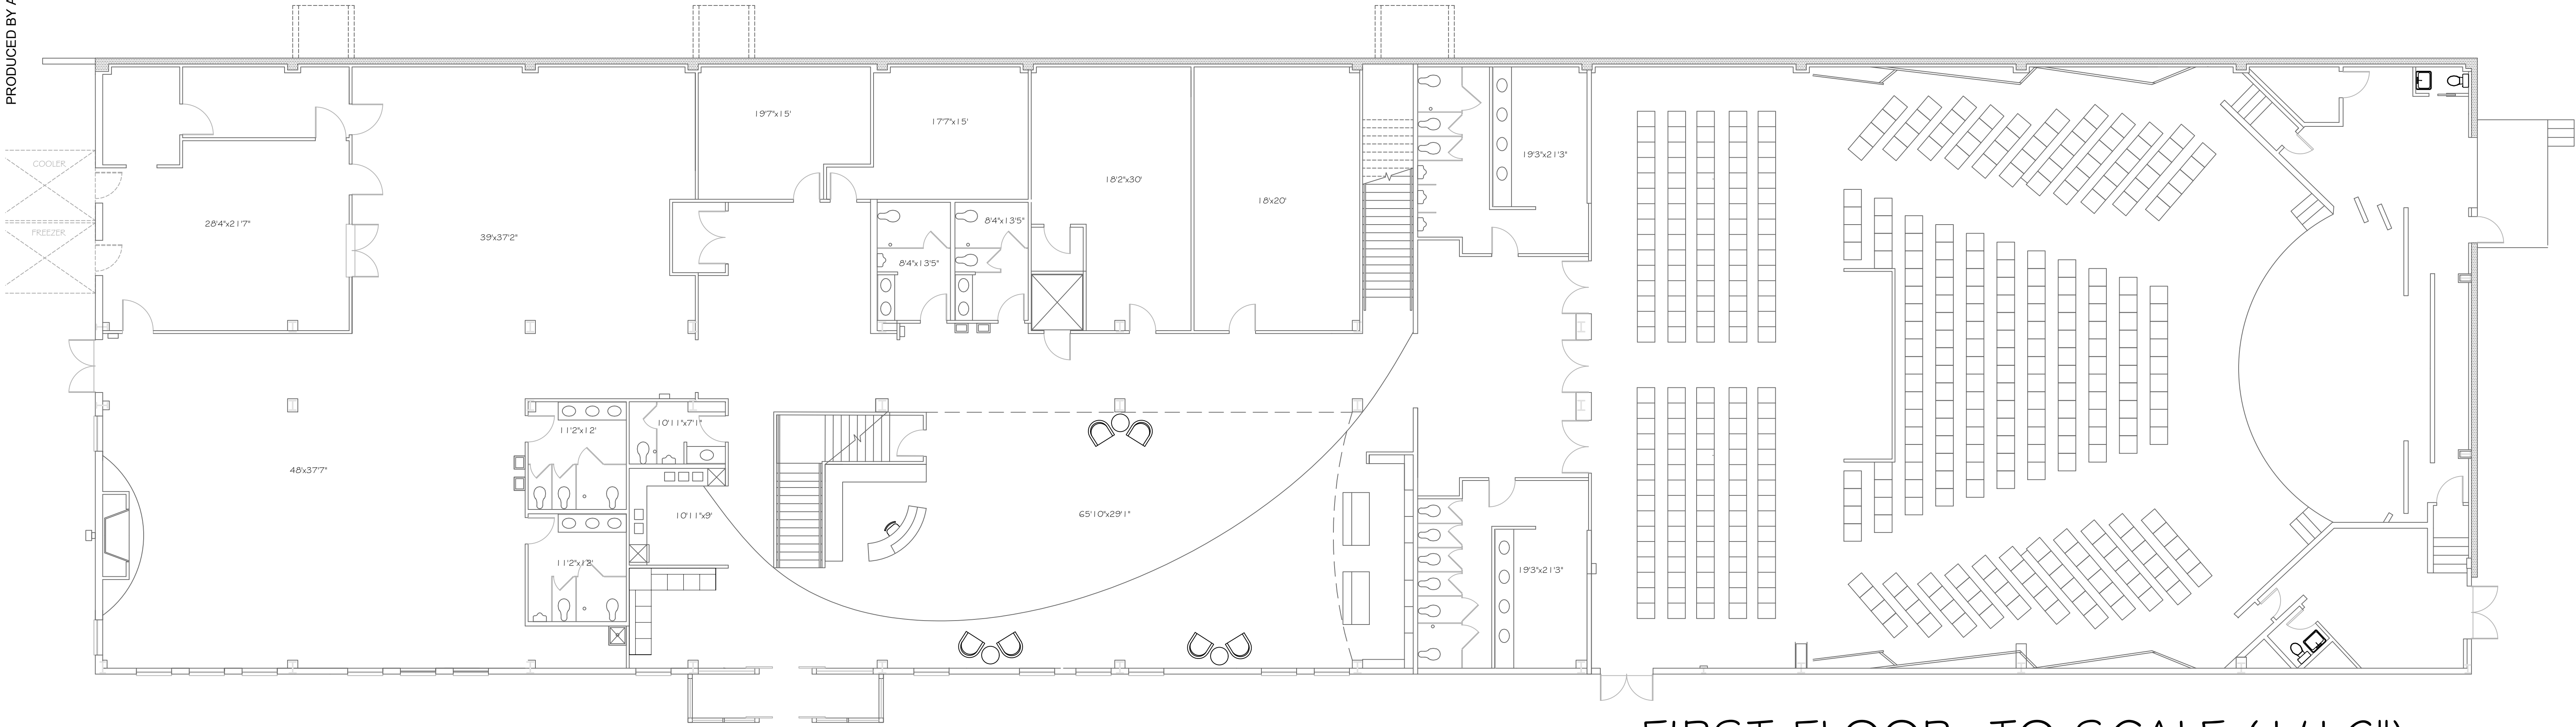


FIRST FLOOR- TO SCALE (1/16")

PRODUCED BY AN AUTODESK STUDENT VERSION

PRELIMINARY FLOOR PLANS

FINAL FLOOR PLANS TO BE SUBMITTED AT LATER DATE

PRODUCED BY AN AUTODESK STUDENT VERSION

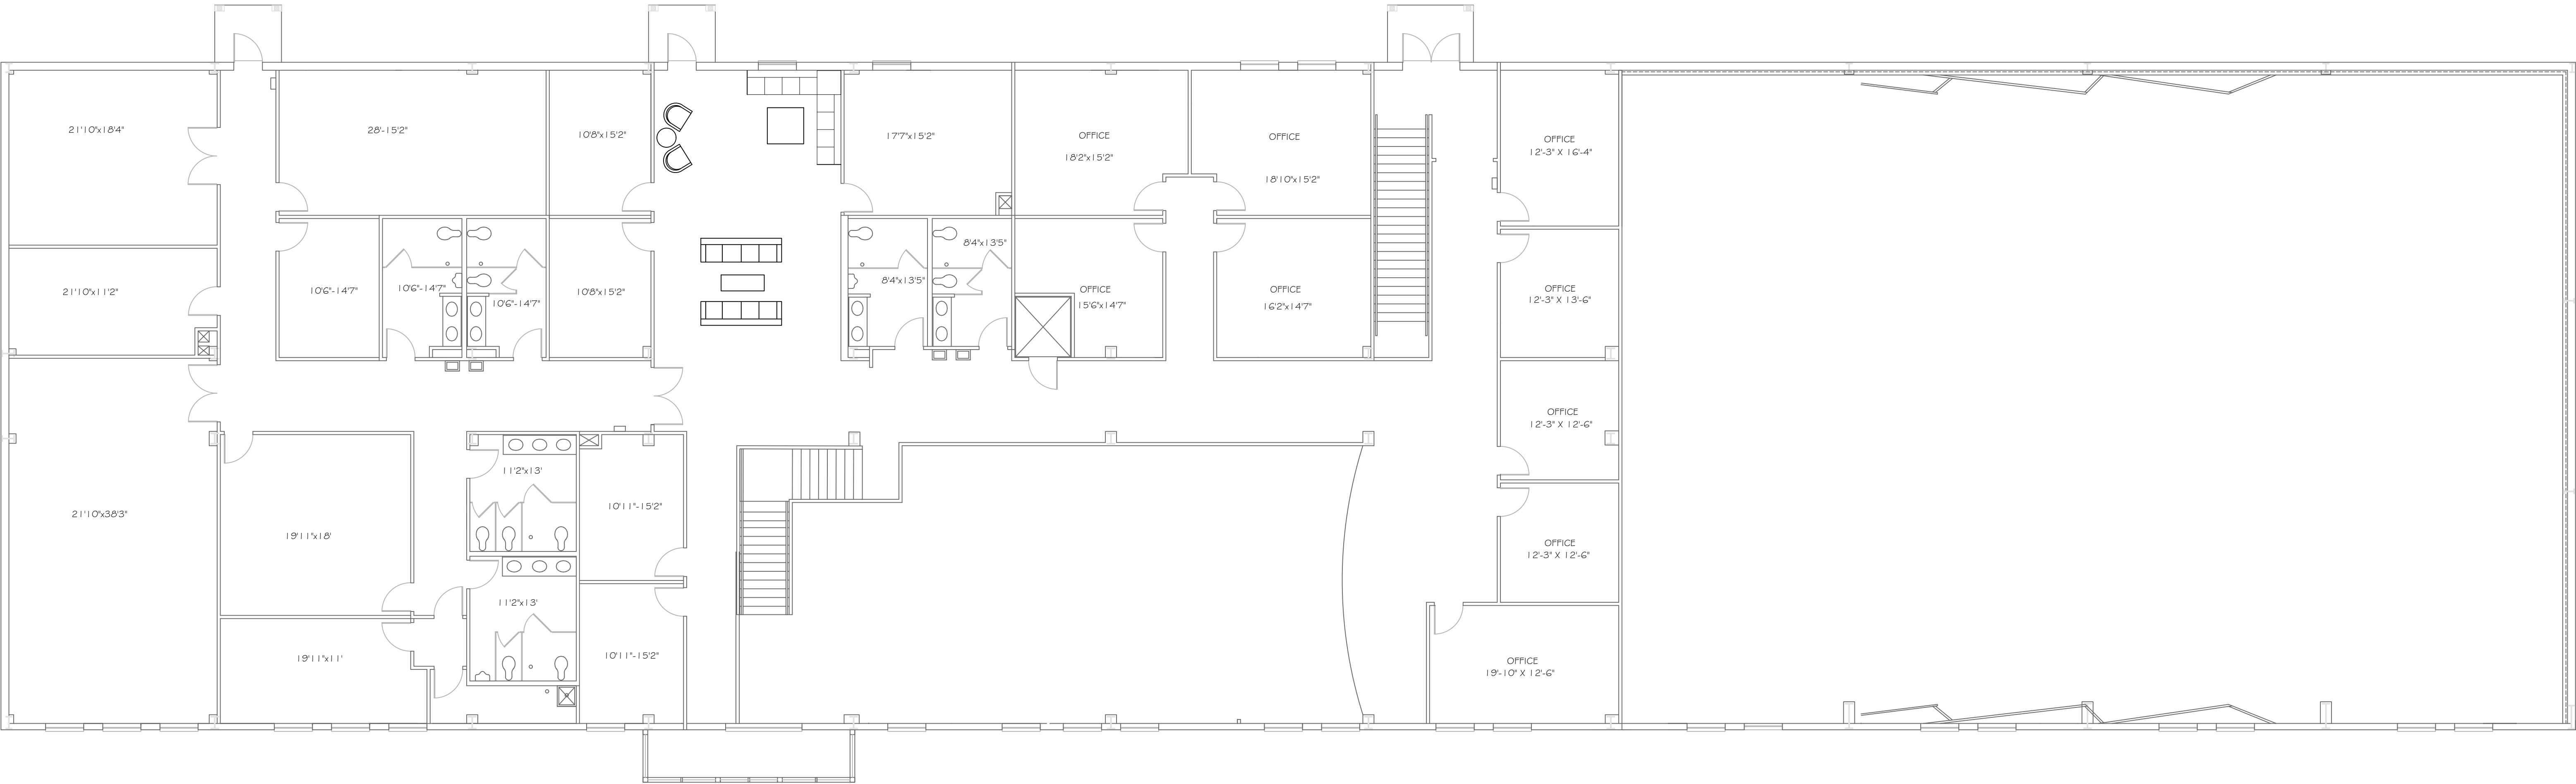

PRODUCED BY AN AUTODESK STUDENT VERSION